



Section A-A' sc.1:100

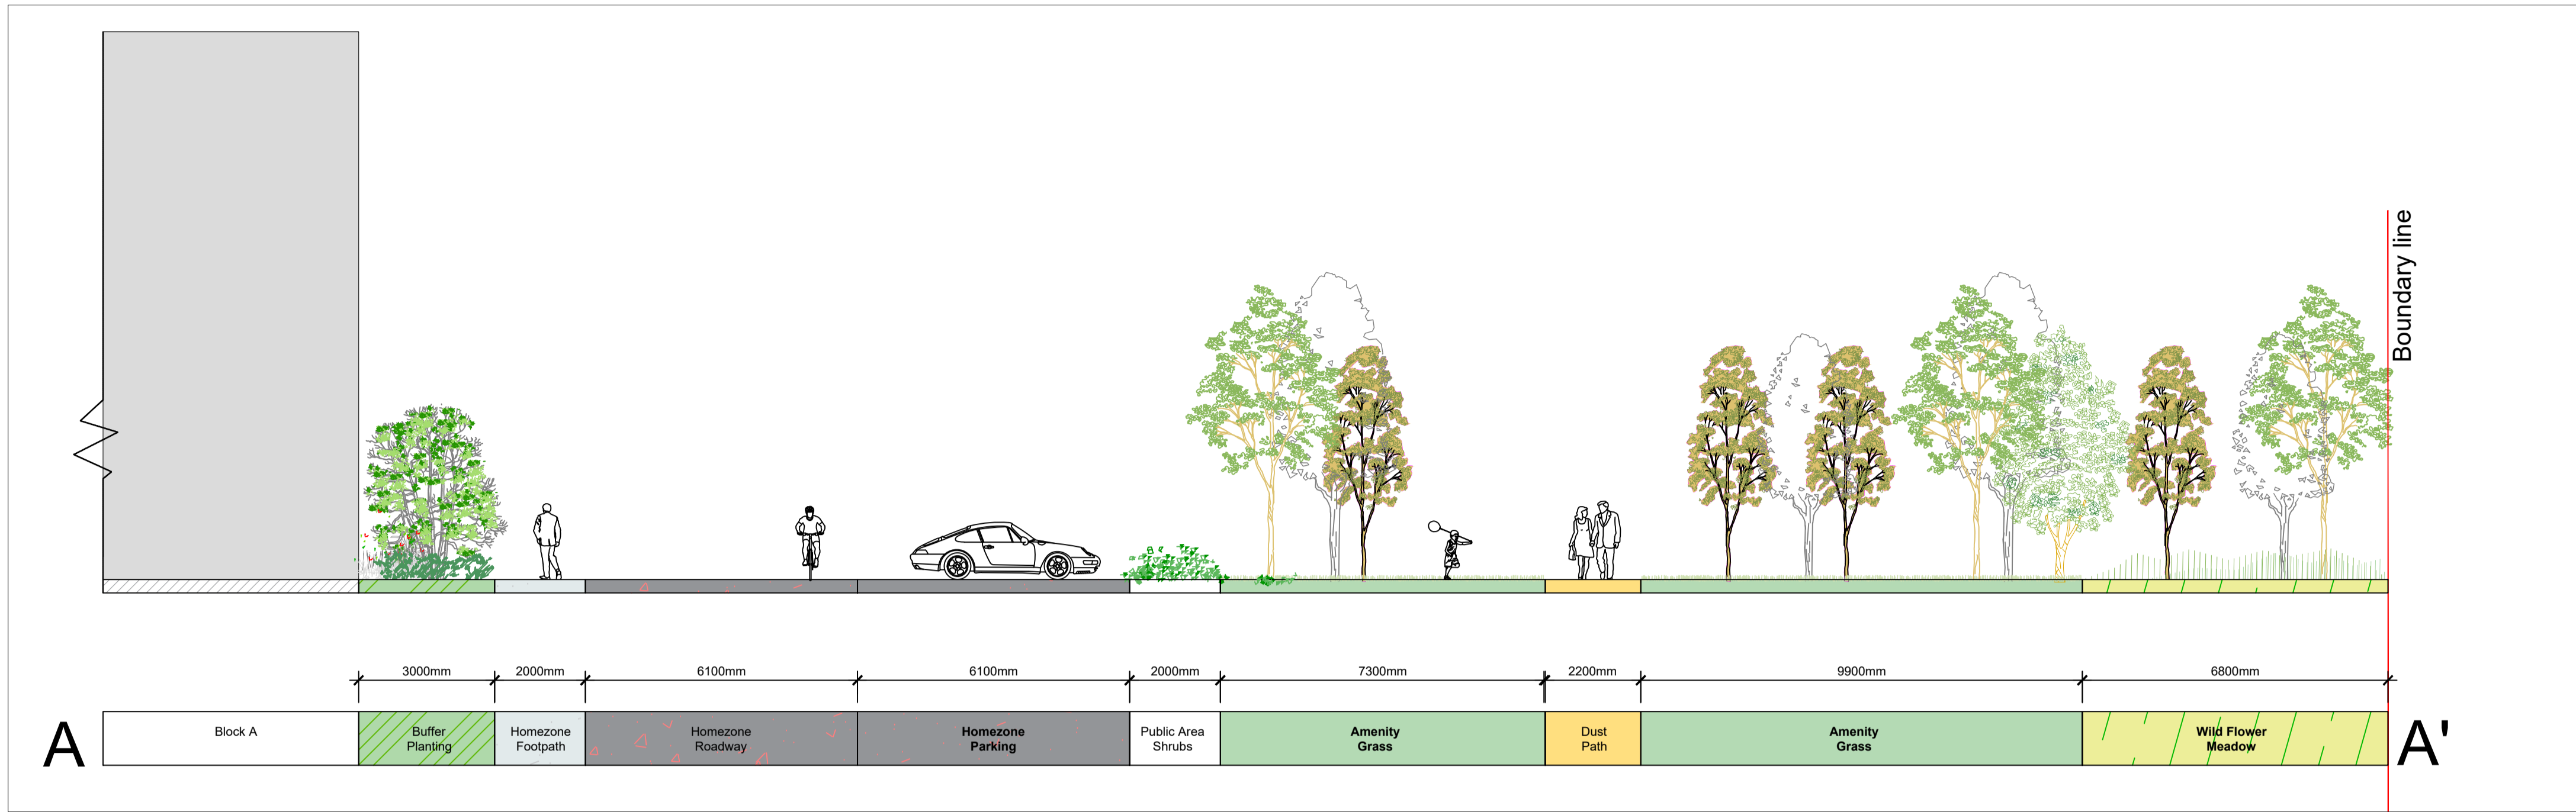


Section Location Plan - sc. 1:2500




Section B-B' sc.1:100

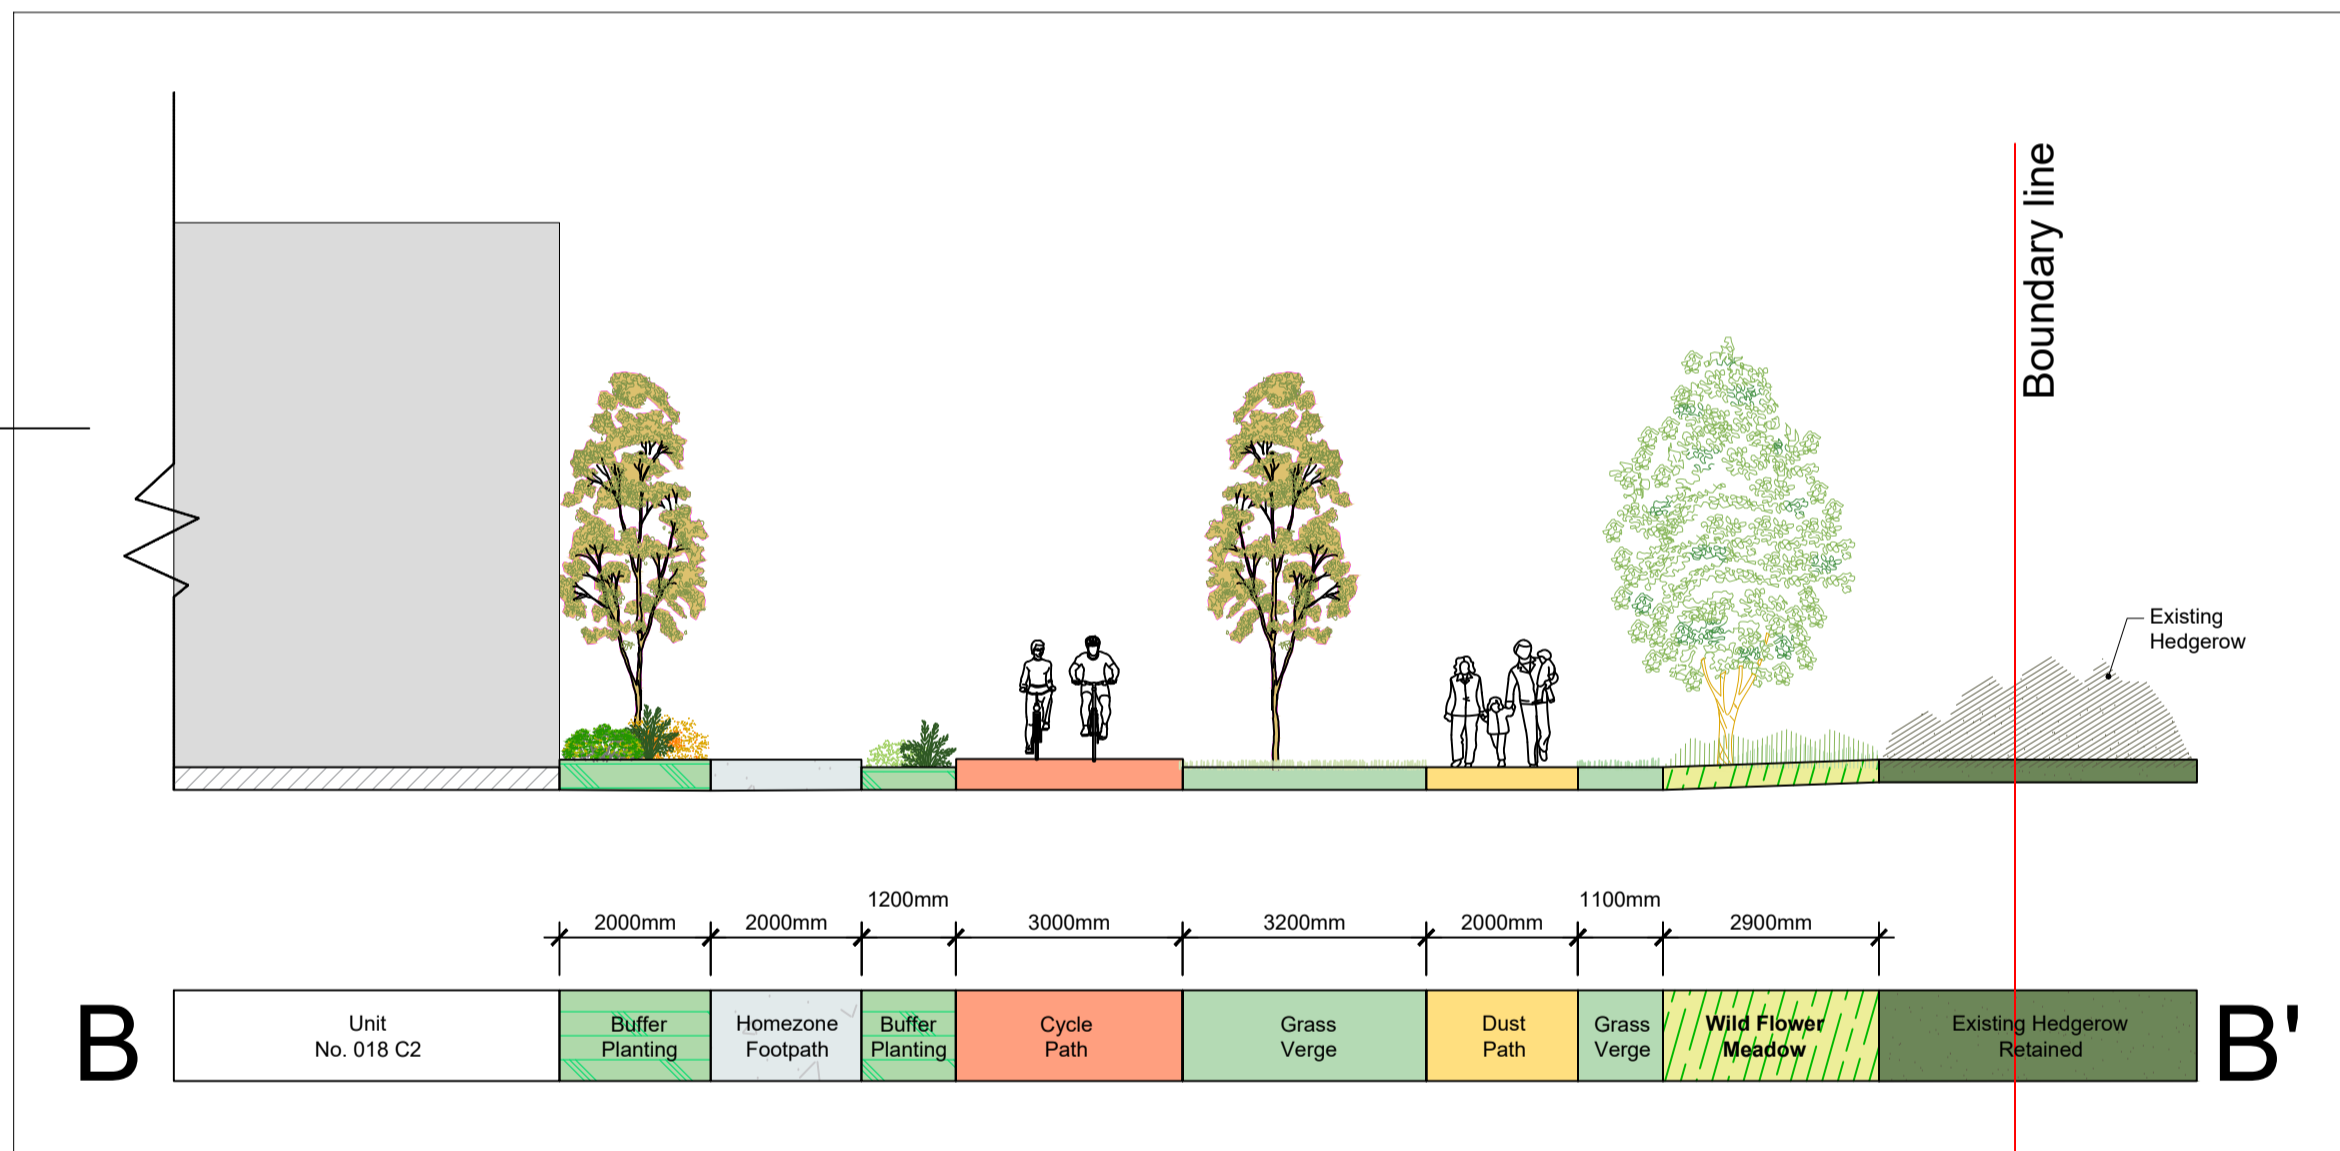

Section C-C' sc.1:100

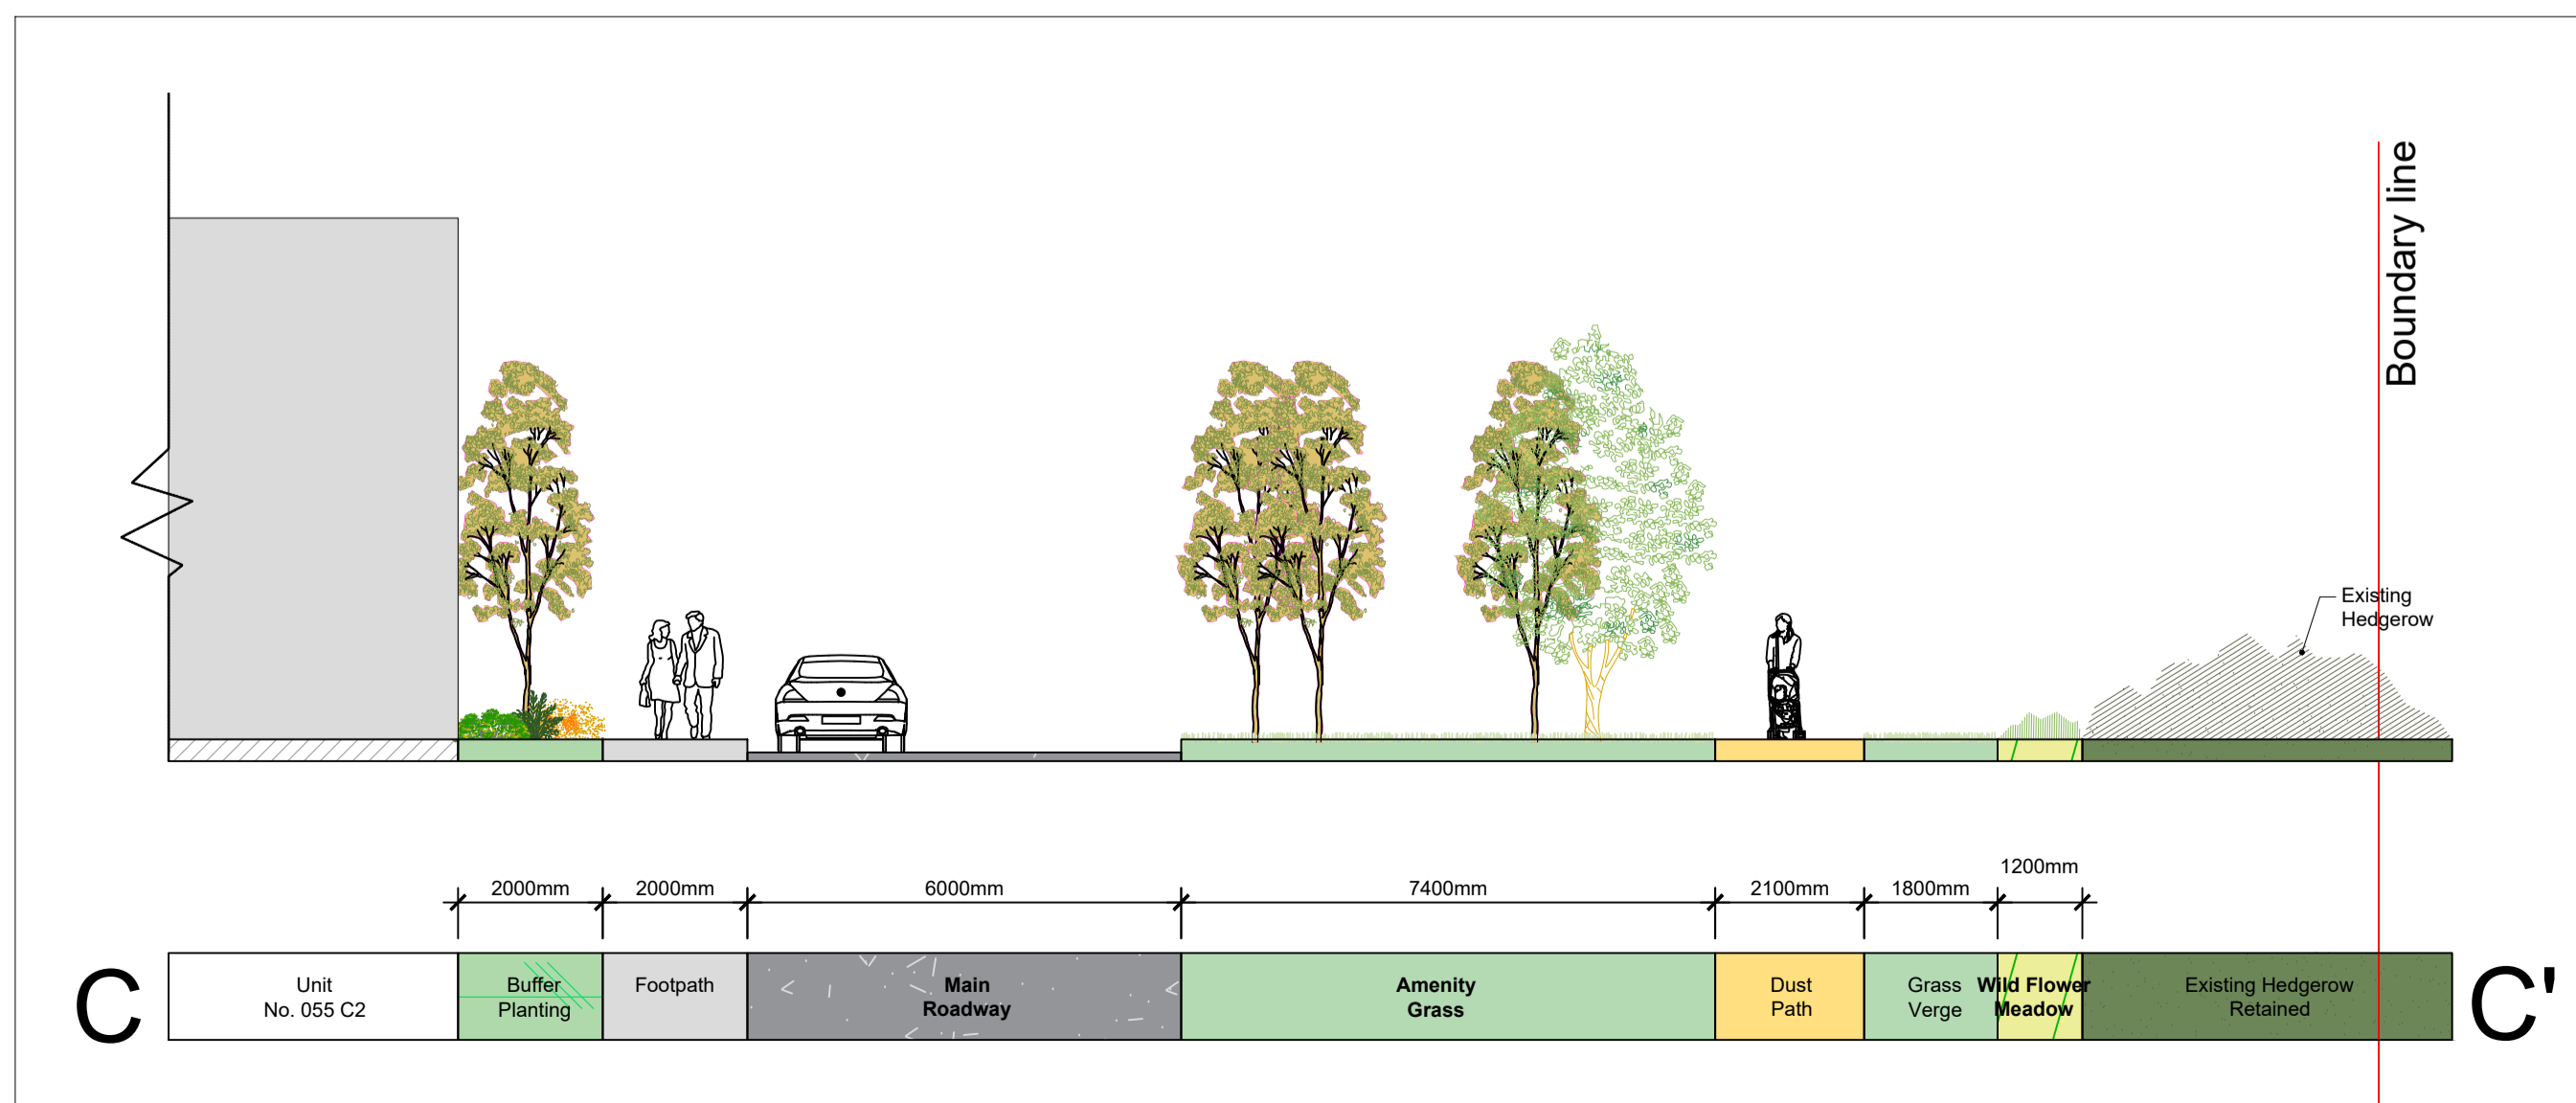

Section D-D' sc.1:100

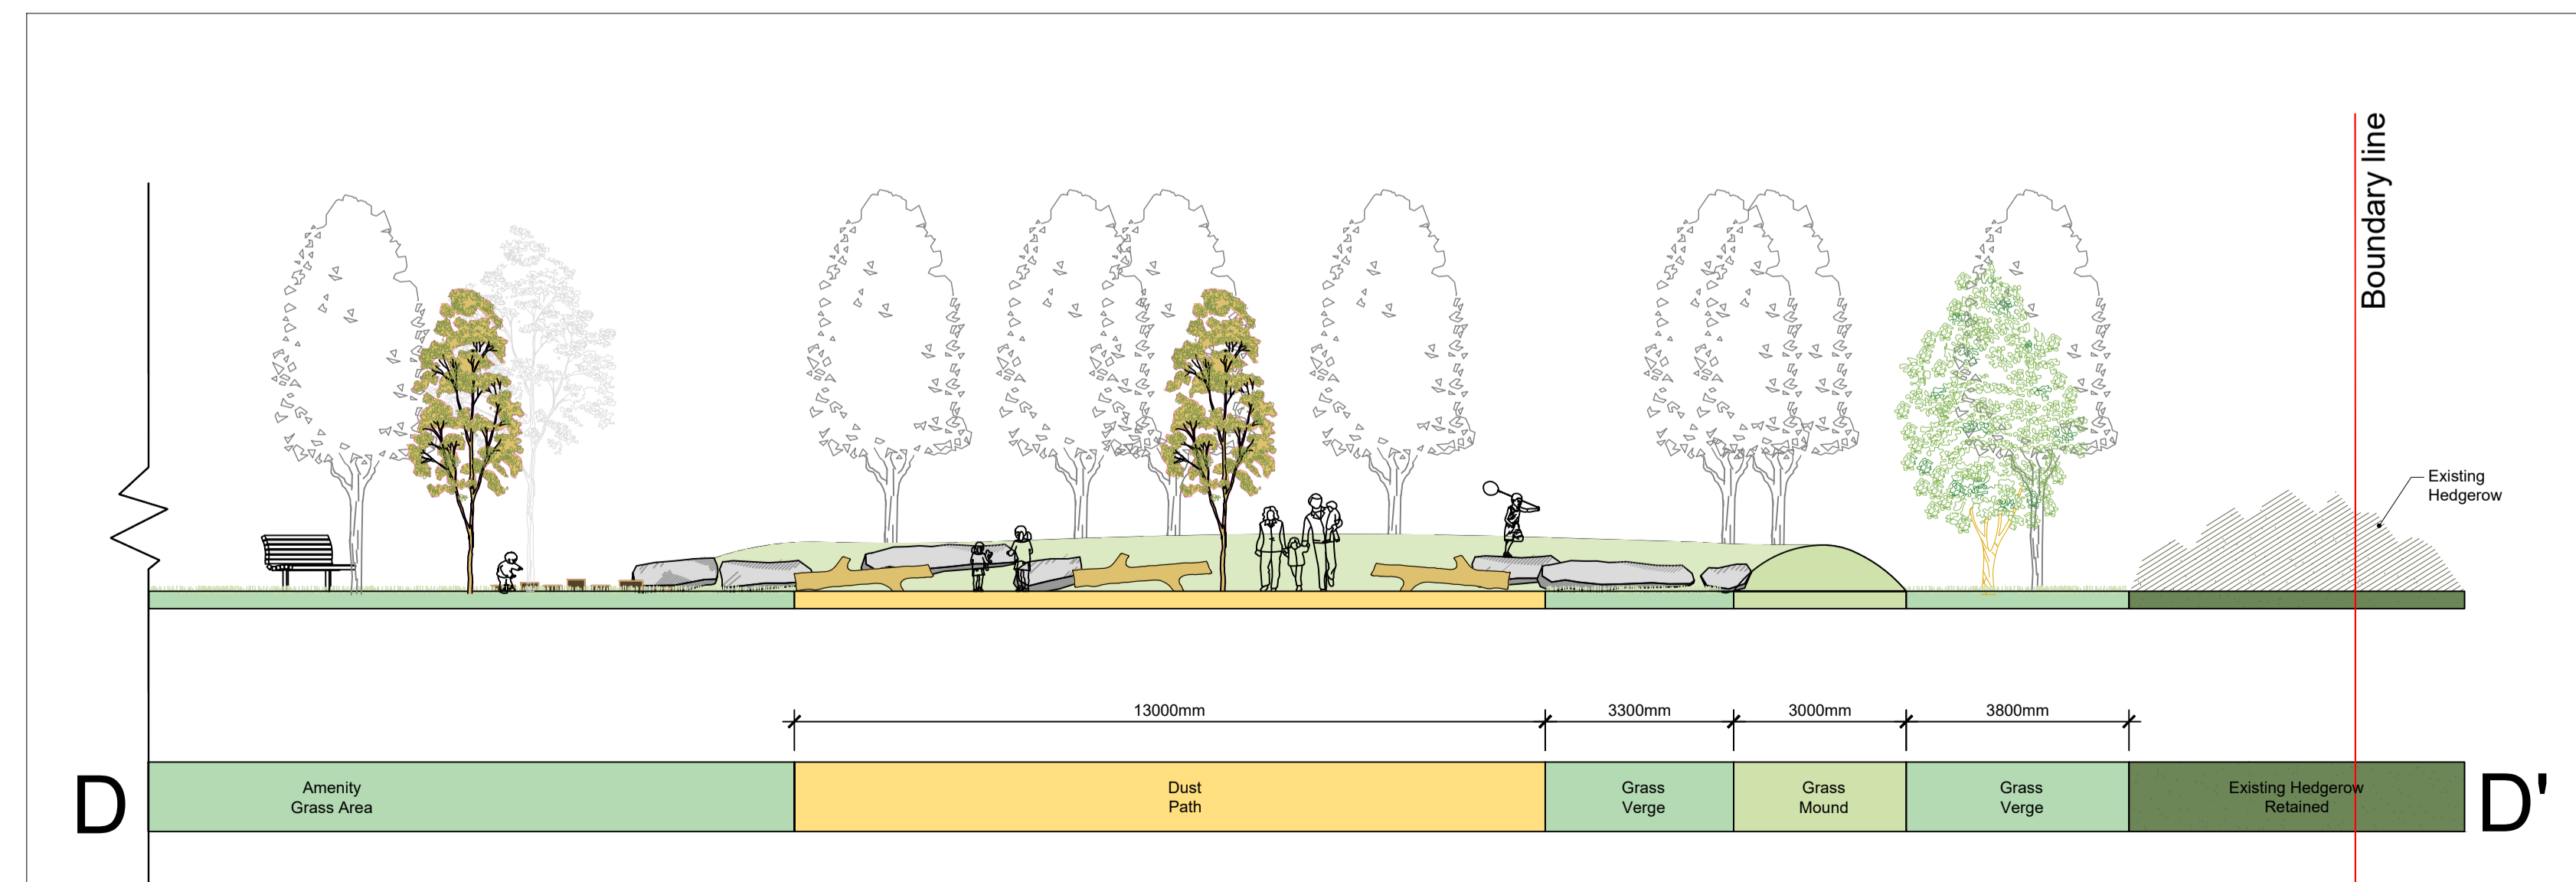

| REV | DATE | BY | CHECKED | DESCRIPTION |
|-----|----------|-----|---------|-----------------------------------|
| L | 15/02/21 | PL | RMD | Planning Update |
| K | 18/12/20 | PL | RMD | Planning Update |
| J | 23/11/20 | PL | RMD | Planning Update |
| I | 03/11/20 | PL | RMD | Planning Update |
| H | 21/10/20 | PL | RMD | Planning Update |
| G | 25/09/20 | PL | RMD | Planning |
| F | 17/09/20 | PL | RMD | Planning Draft |
| E | 19/08/20 | PL | RMD | Planning Draft |
| D | 23/06/20 | MR | RMD | Revised Layout |
| C | 05/02/20 | MOT | RMD | Revised Layout |
| B | 30/09/19 | MR | RMD | Revised Layout - Engineer Overlay |
| A | 16/09/19 | MR | RMD | Revised Layout |

Project Title: **Lissywollen, Athlone**

Client: **Alanna Roadbridge Developments** Dwg No. DWG3.1

Drawing Title: **Landscape - Boundary Sections 1** Scale: 1:100

Job No. 1463 Date: 15/02/21

Ronan MacDiarmada + Associates Ltd.
Landscape Architects and Consultants.

5 Tootenhill, Rathcoole, Co. Dublin
tel: +353 1 412 4476 mob: 086 26 25 438
fax: +353 1 401 3748 e-mail: ronan@mda.ie

This Drawing is Copyright ©

