



Section J-J' sc.1:100

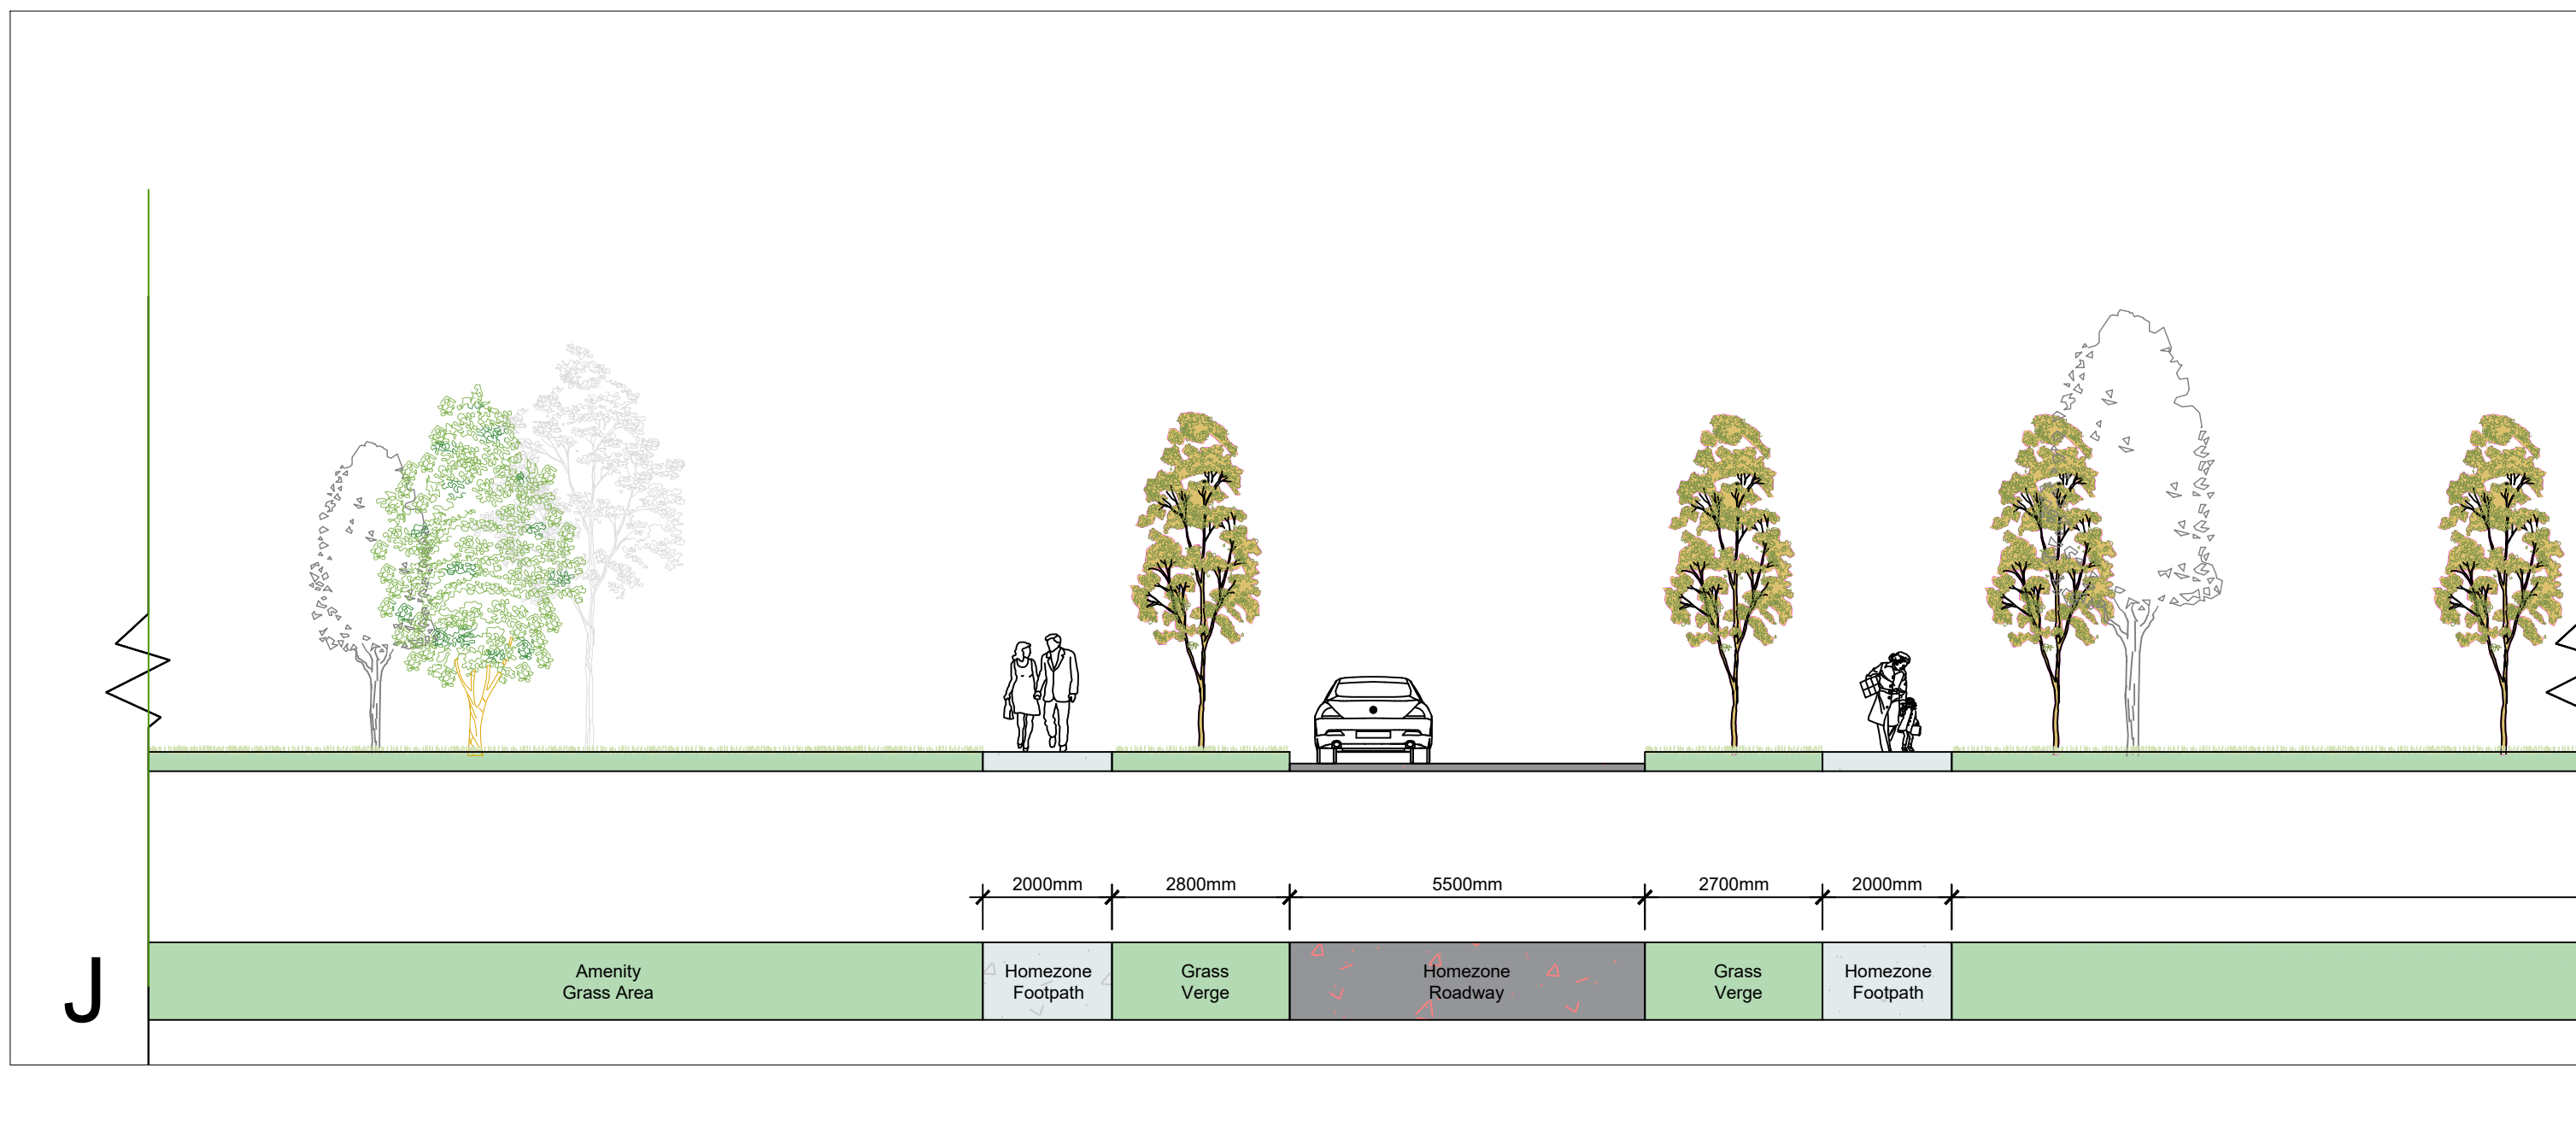



Section Location Plan - sc. 1:2500



Continued Section J-J' sc.1:100

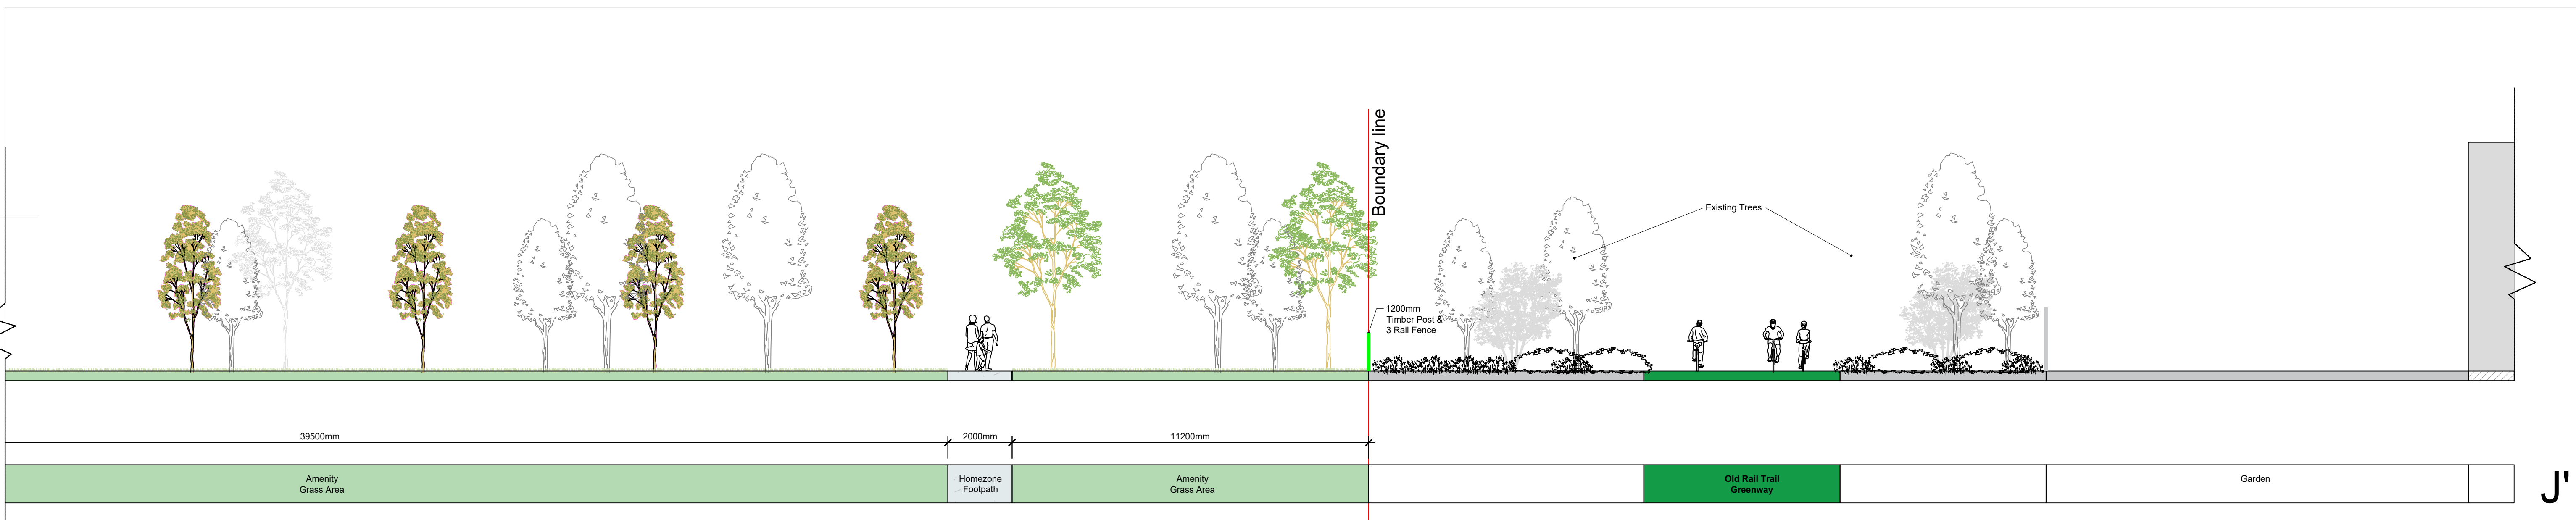

Section K-K' sc.1:100

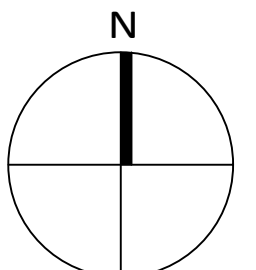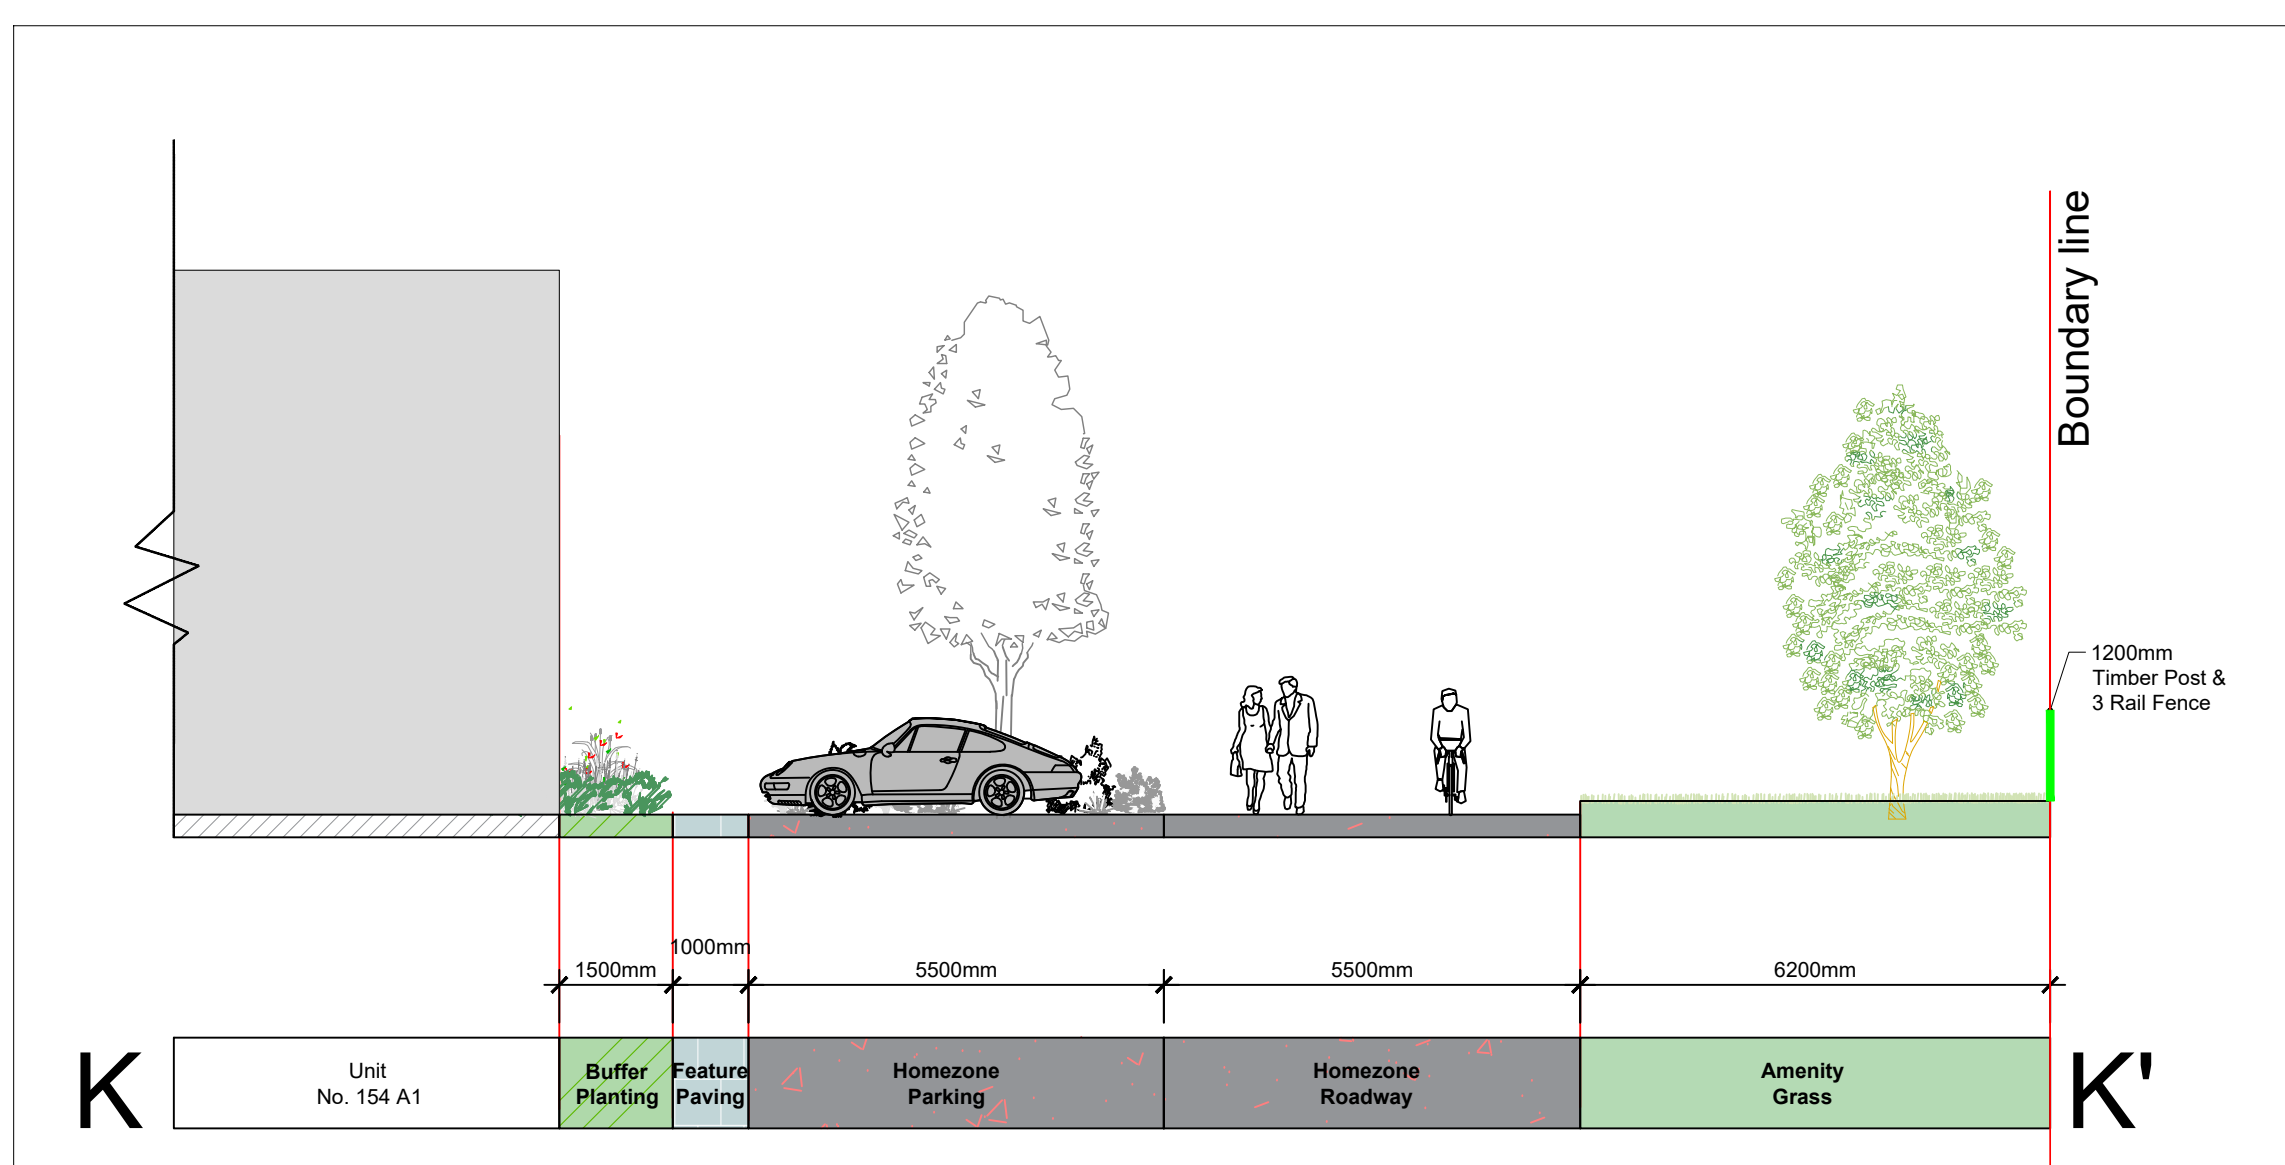

REV	DATE	BY	CHECKED	DESCRIPTION
L	15/02/21	PL	RMD	Planning Update
K	18/12/20	PL	RMD	Planning Update
J	23/11/20	PL	RMD	Planning Update
I	03/11/20	PL	RMD	Planning Update
H	21/10/20	PL	RMD	Planning Update
G	25/09/20	PL	RMD	Planning
F	17/09/20	PL	RMD	Planning Draft
E	19/08/20	PL	RMD	Planning Draft
D	23/06/20	MIR	RMD	Revised Layout
C	05/02/20	MOT	RMD	Revised Layout
B	30/09/19	MIR	RMD	Revised Layout - Engineer Overlay
A	16/09/19	MIR	RMD	Revised Layout

Project Title: Lissywollen, Athlone			
Client: Alanna Roadbridge Developments	Dwg No. DWG 3.4		
Drawing Title: Landscape - Boundary Sections 4	Scale: 1:100		
Job No. 1463	Date: 15/02/21		

Ronan MacDiarmada + Associates Ltd.
Landscape Architects and Consultants.

5 Tootenhill, Rathcoole, Co. Dublin
tel: +353 1 412 4476 mob: 086 26 25 438
fax: +353 1 401 3748 e-mail: ronan@mda.ie