




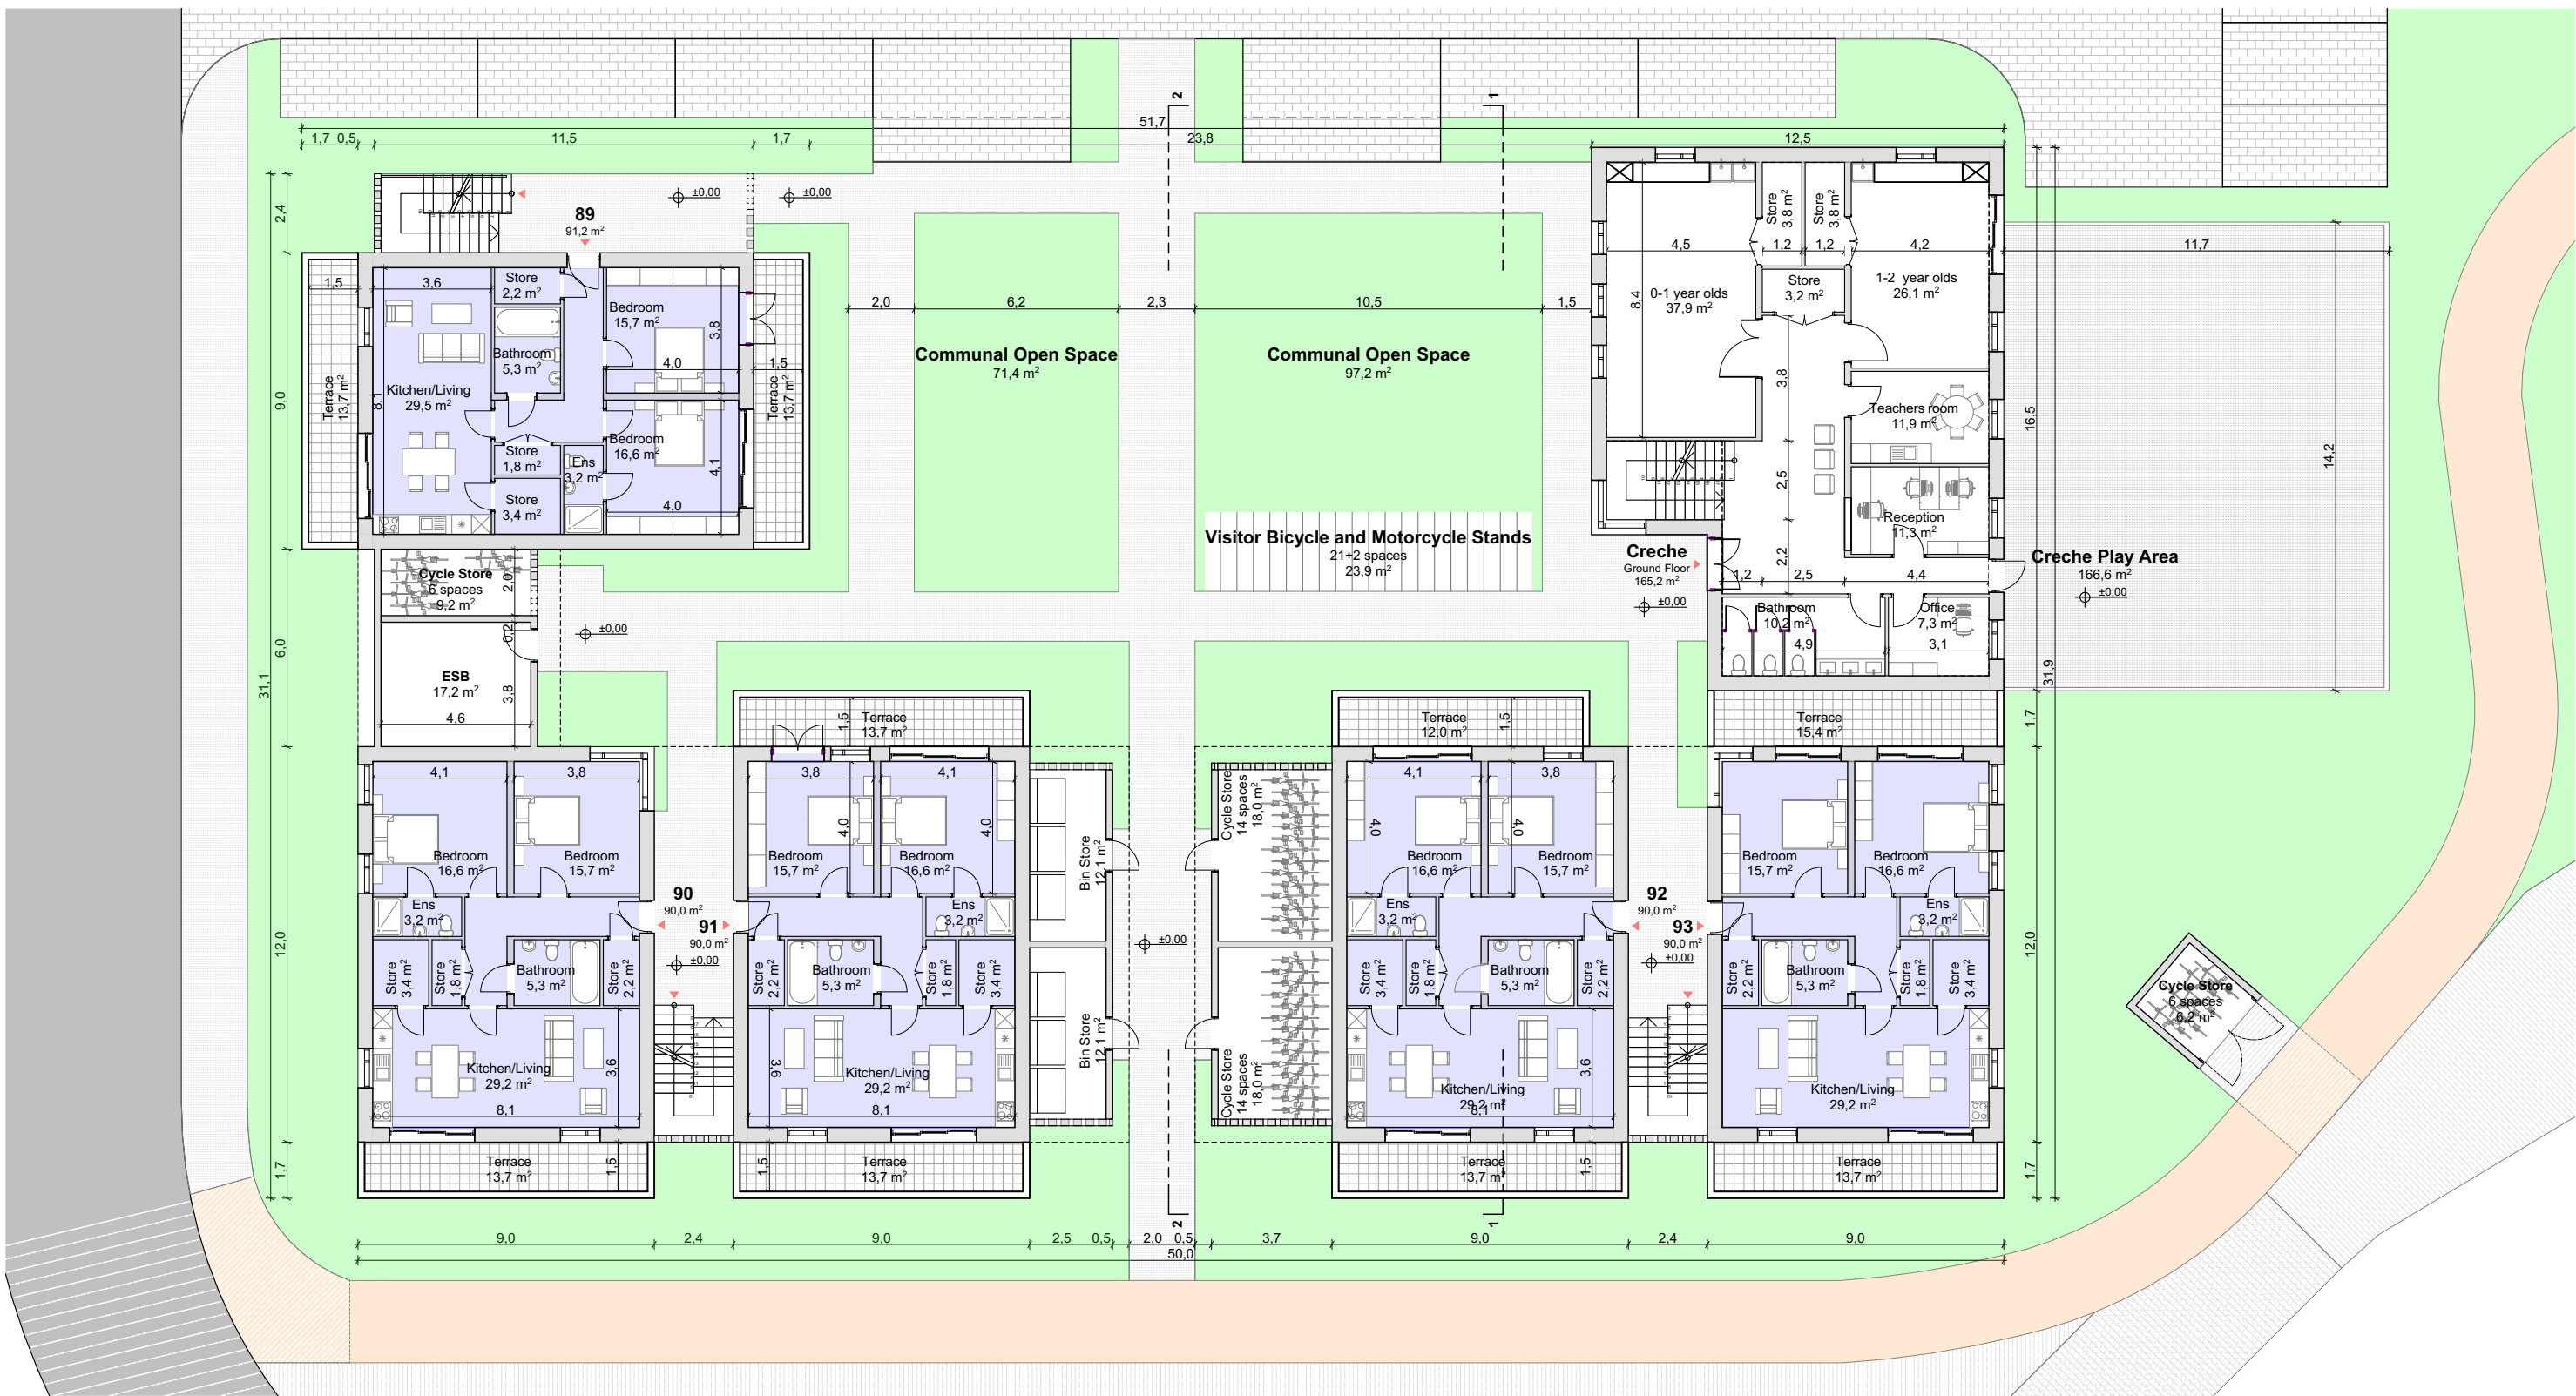


Ground Floor
1:200

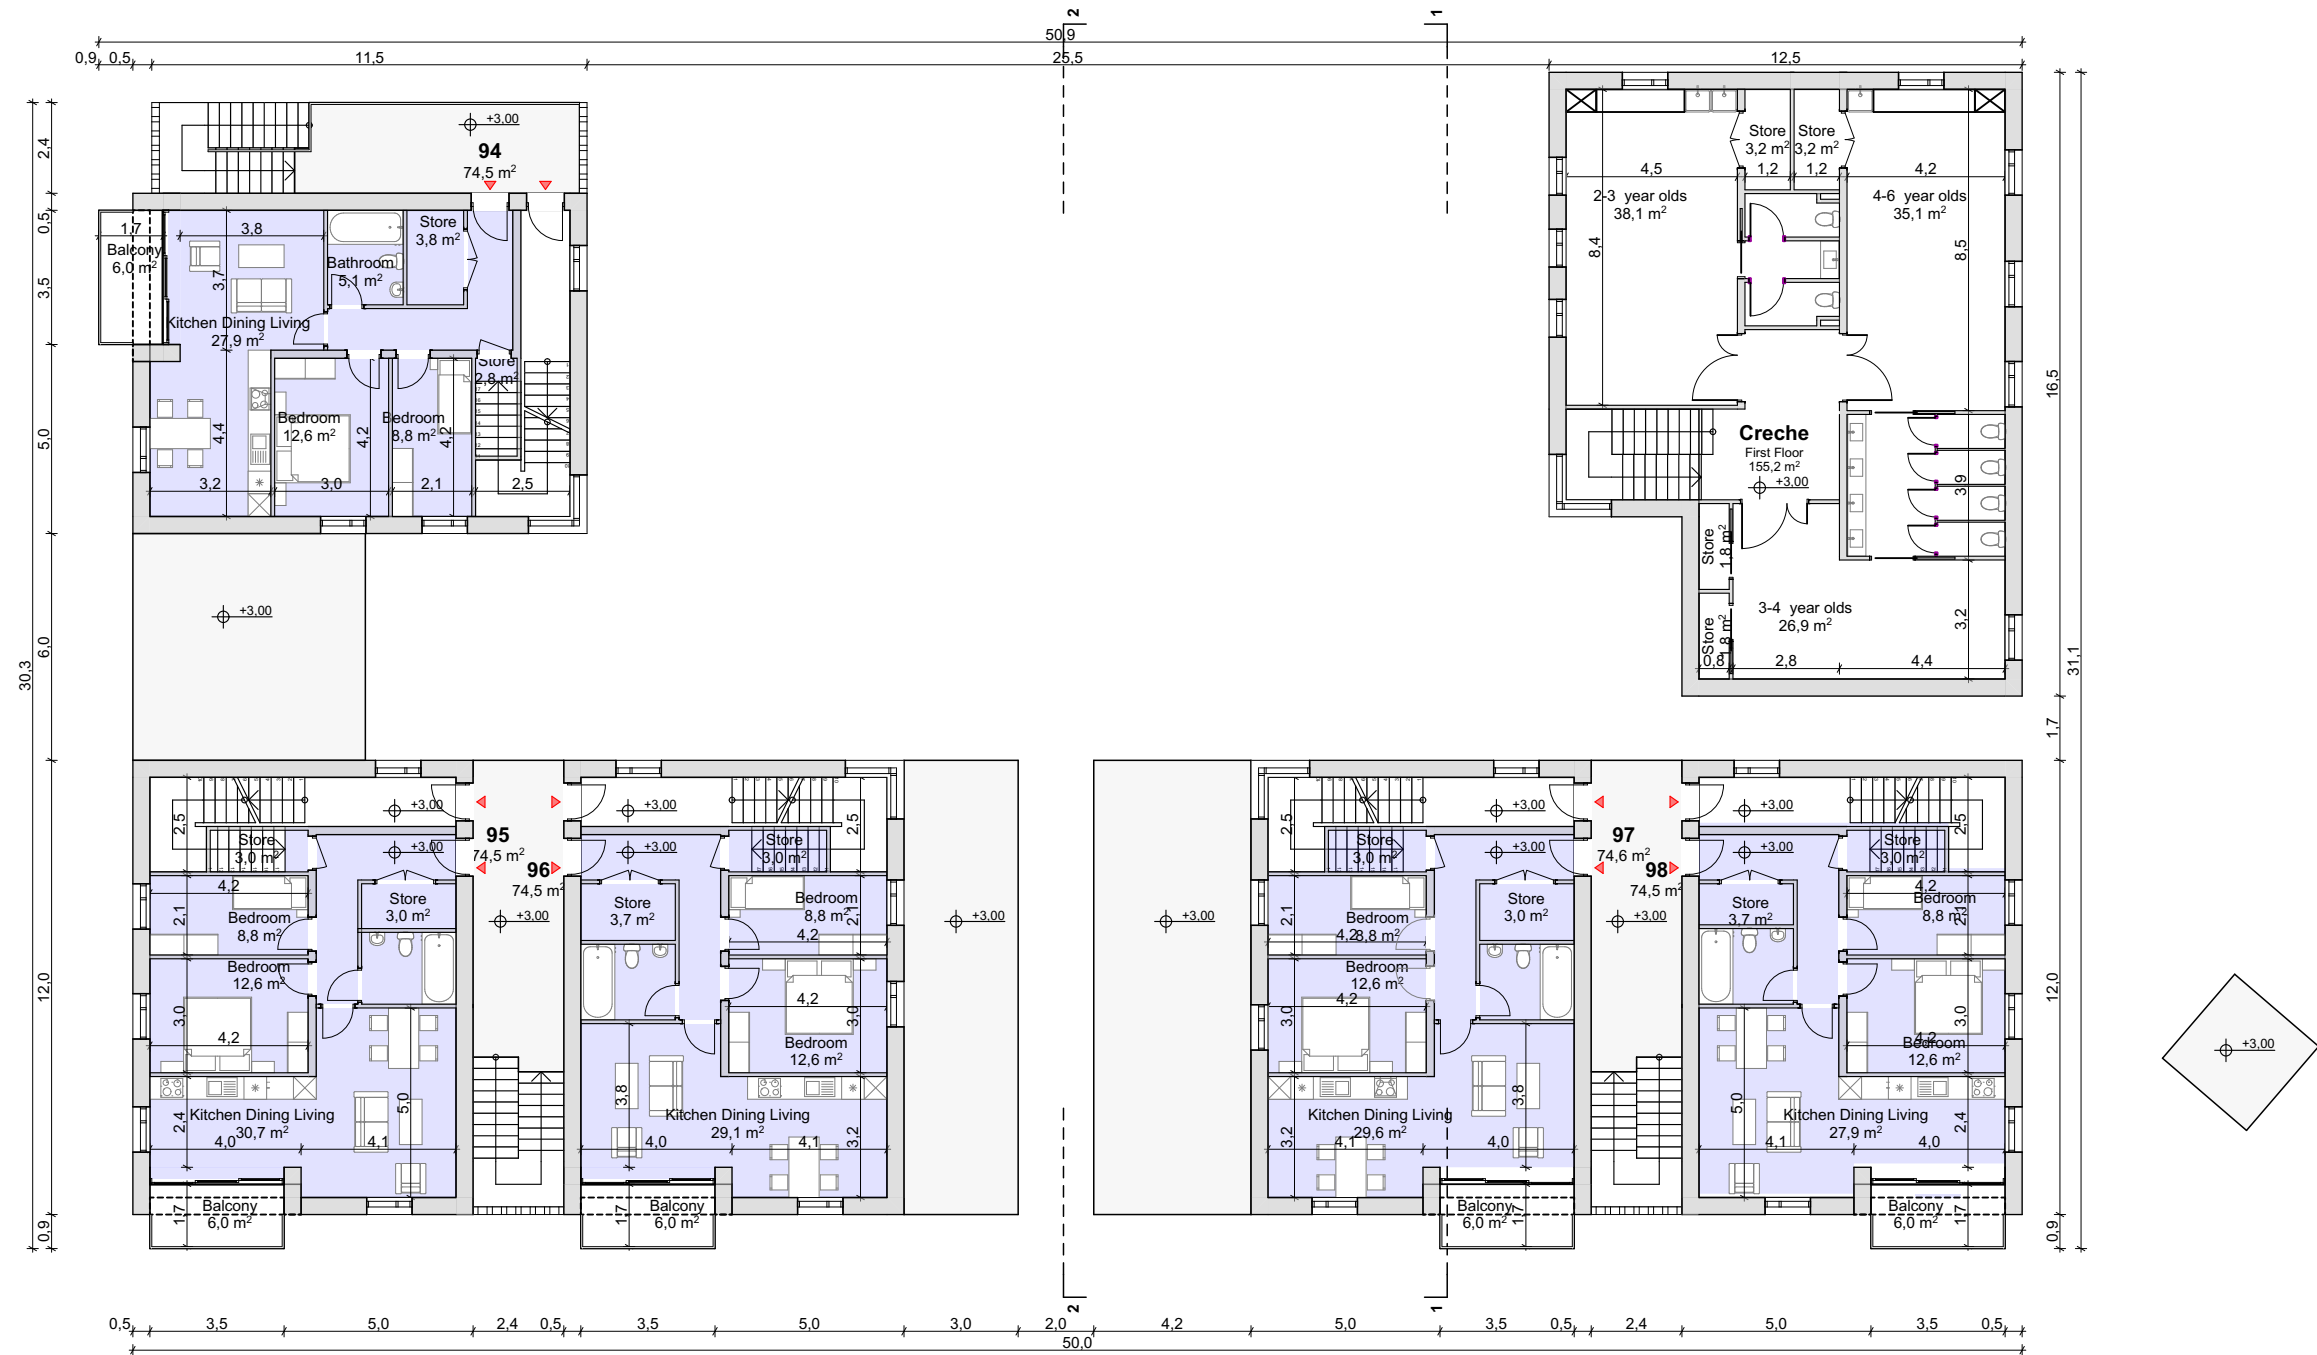

First Floor
1:200

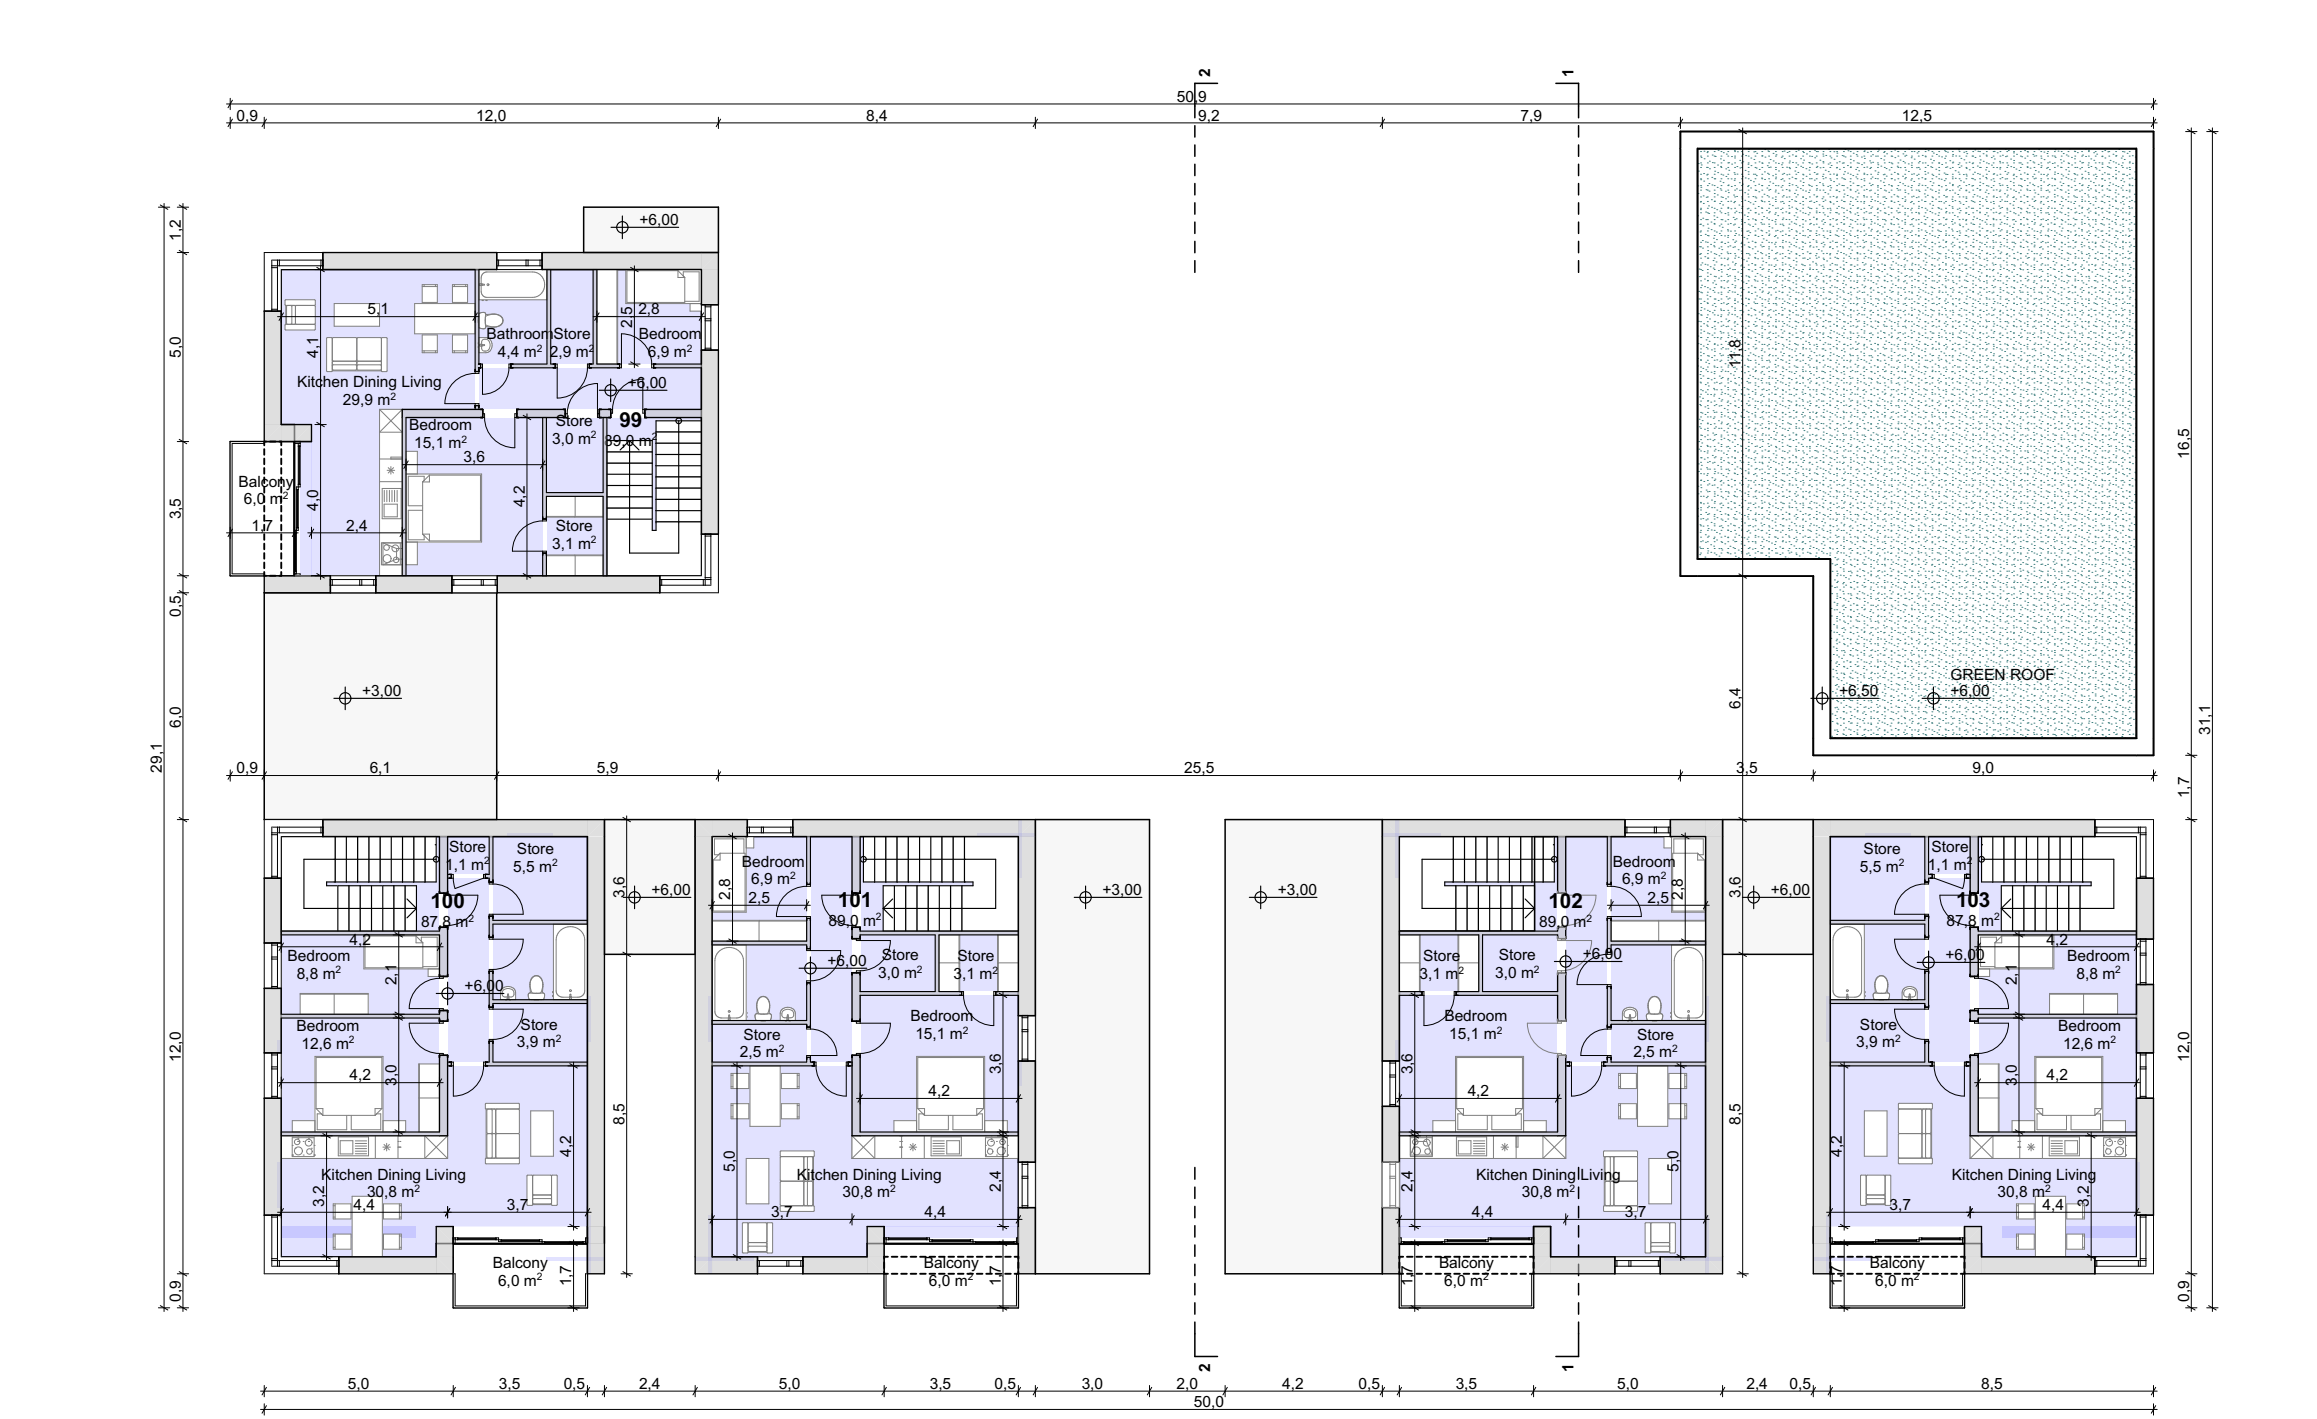

Second Floor
1:200

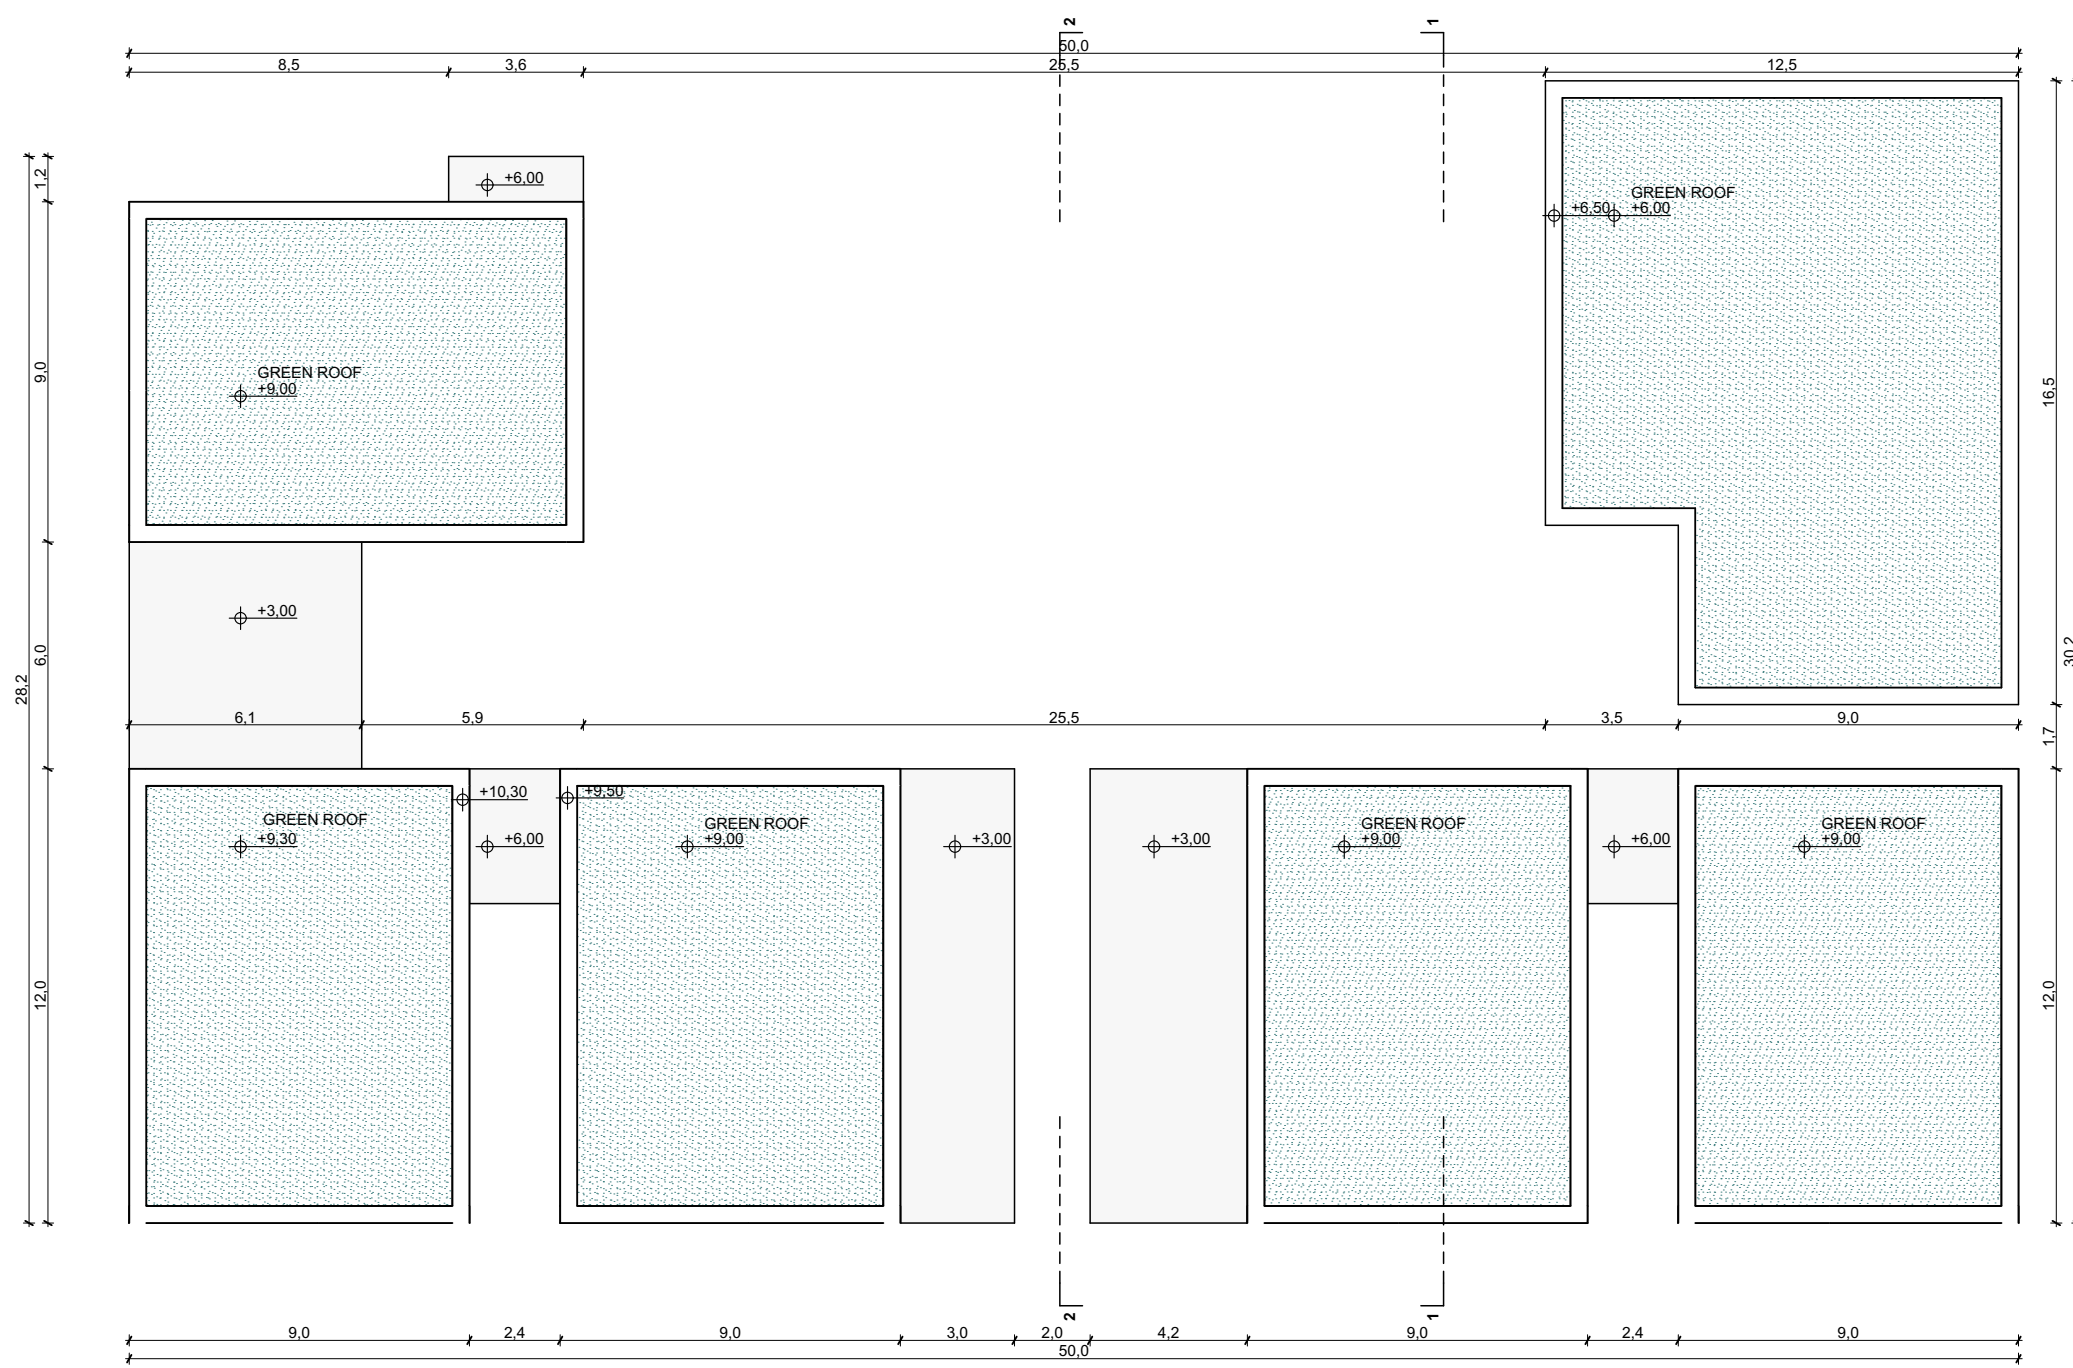

Roof Plan
1:200

SCHEDULE OF ACCOMODATION		
APT NO.	APT TYPE	NET AREA
100	2B/3P	87.91
101	2B/3P	88.98
102	2B/3P	88.98
103	2B/3P	87.91
89	2B/4P	91.20
90	2B/4P	90.98
91	2B/4P	91.44
92	2B/4P	90.94
93	2B/4P	91.25
94	2B/4P	75.69
95	2B/4P	75.69
96	2B/4P	75.94
97	2B/3P	74.63
98	2B/3P	74.62
99	2B/3P	88.98
Creche	62 children	321.40

Keyplan
(NOT TO SCALE)

