




Ground Floor
1:100

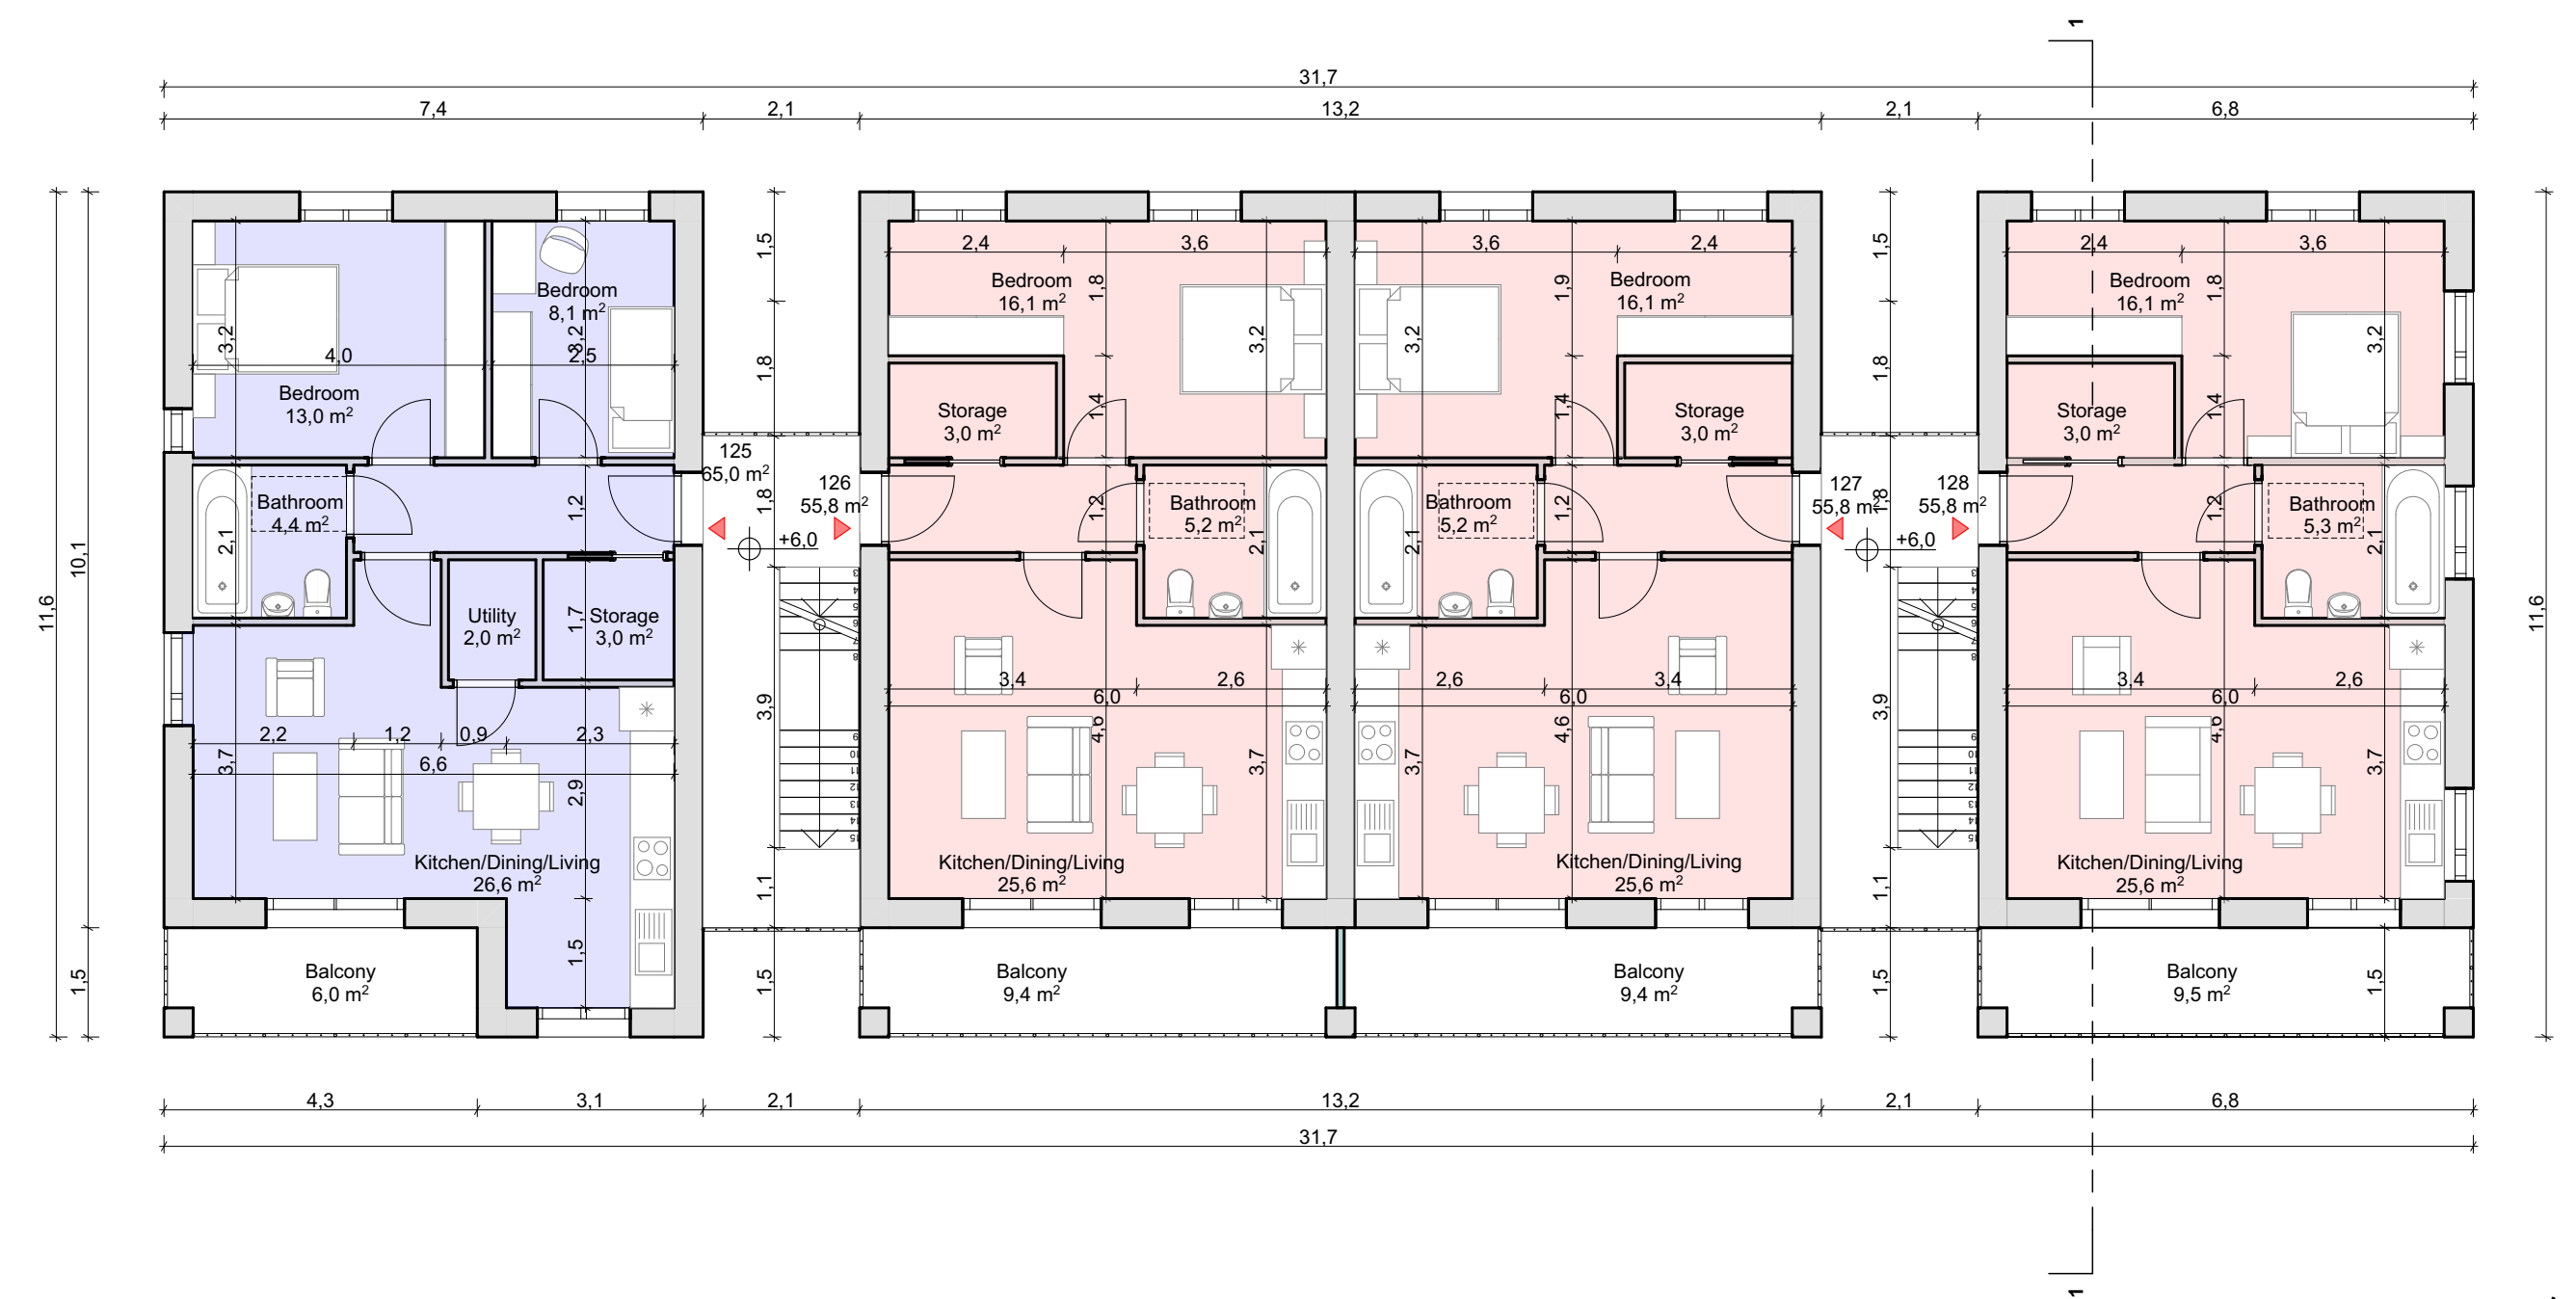

Second Floor
1:100

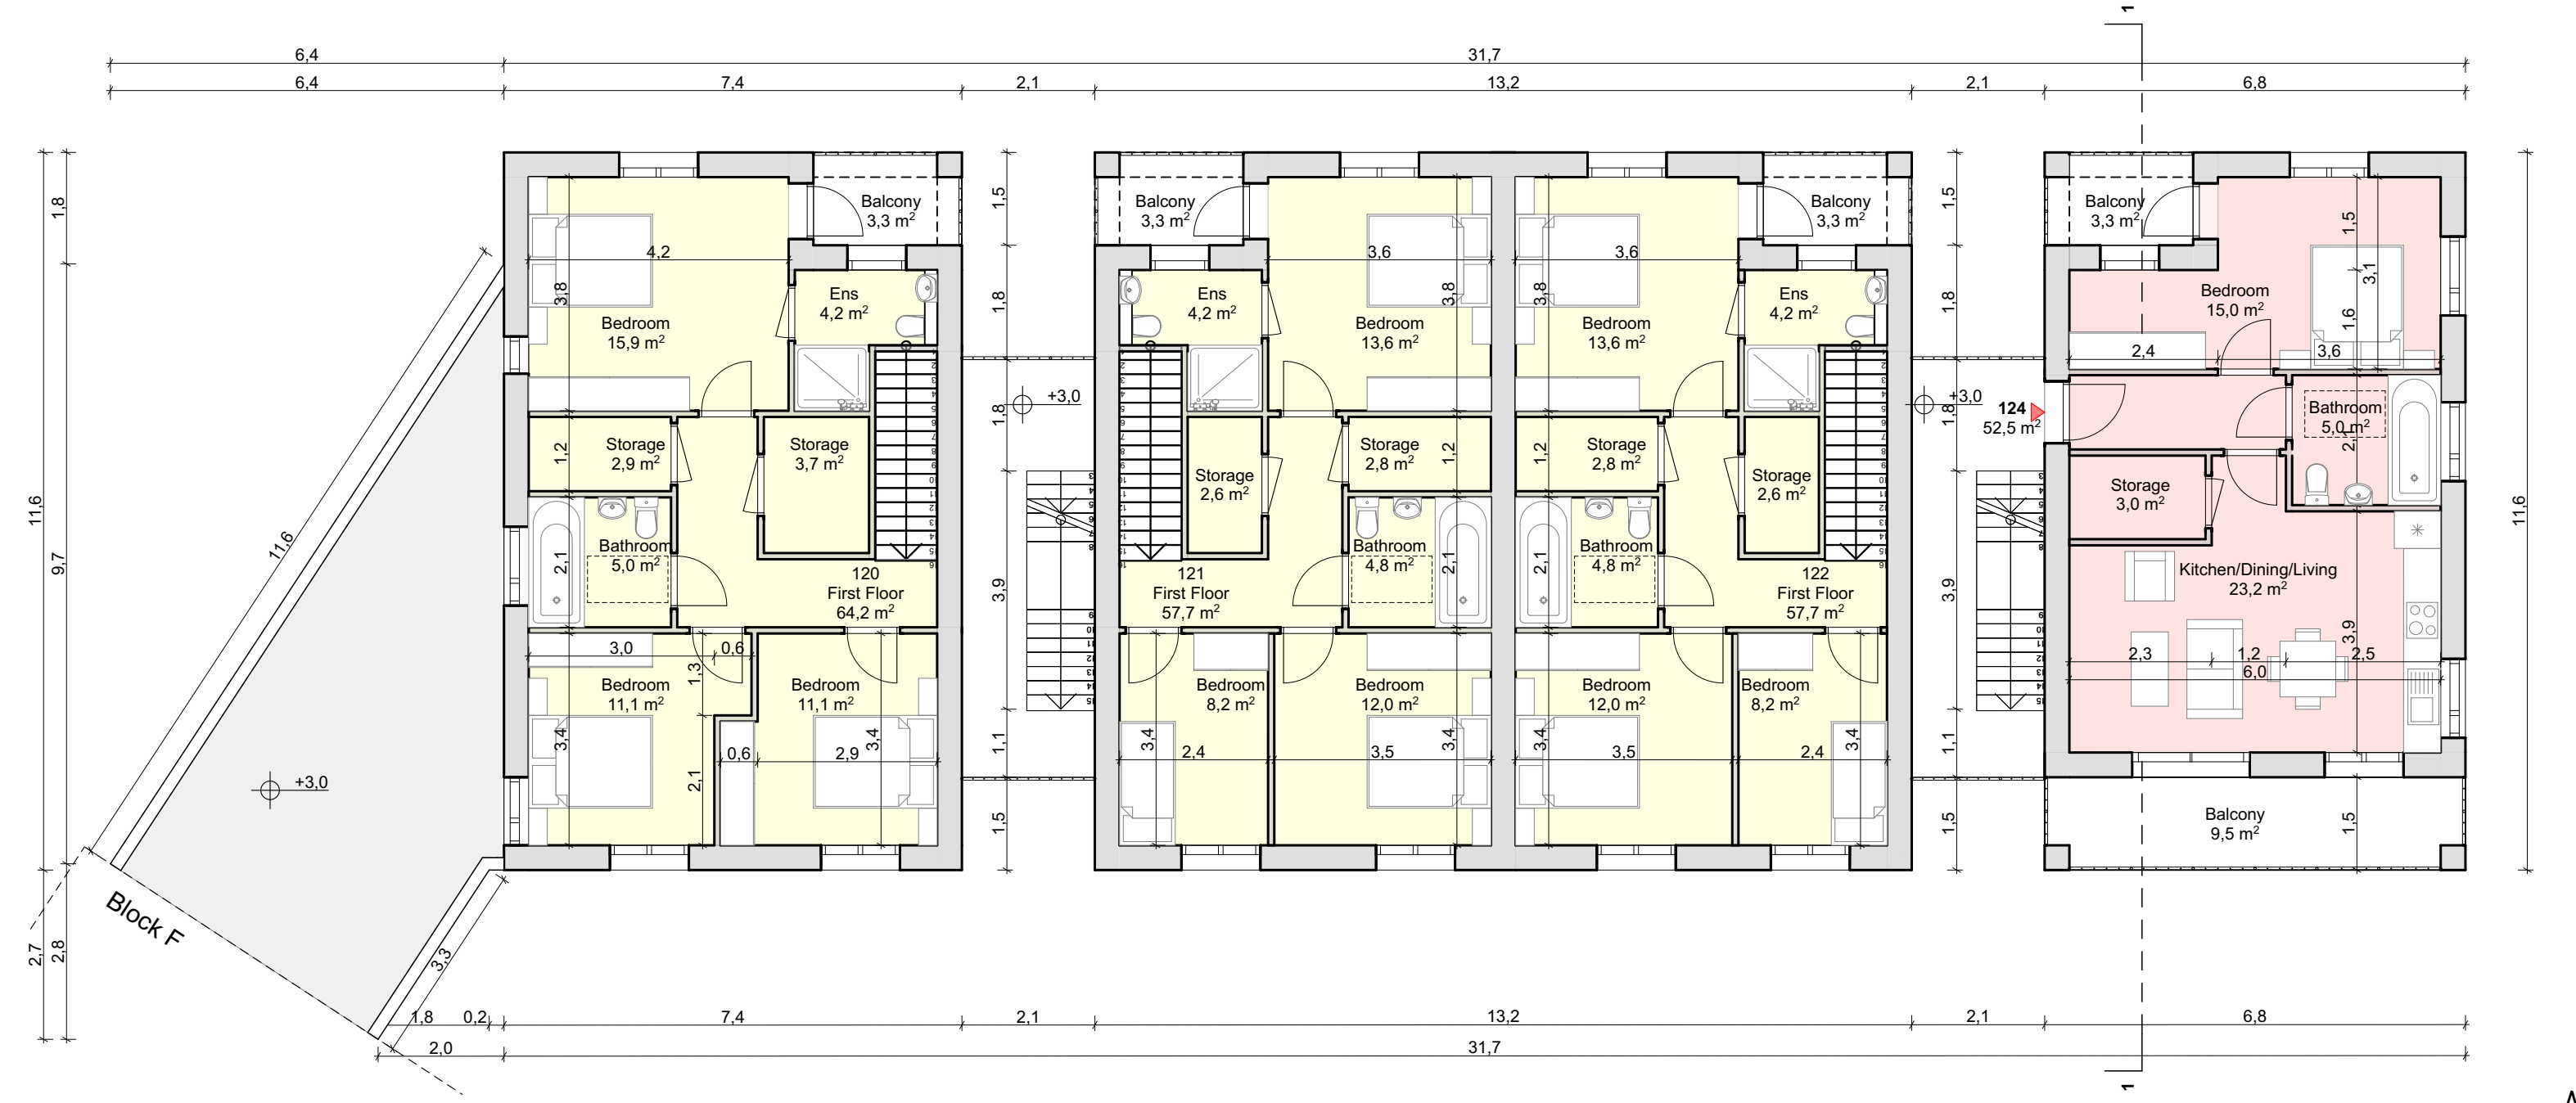

First Floor
1:100

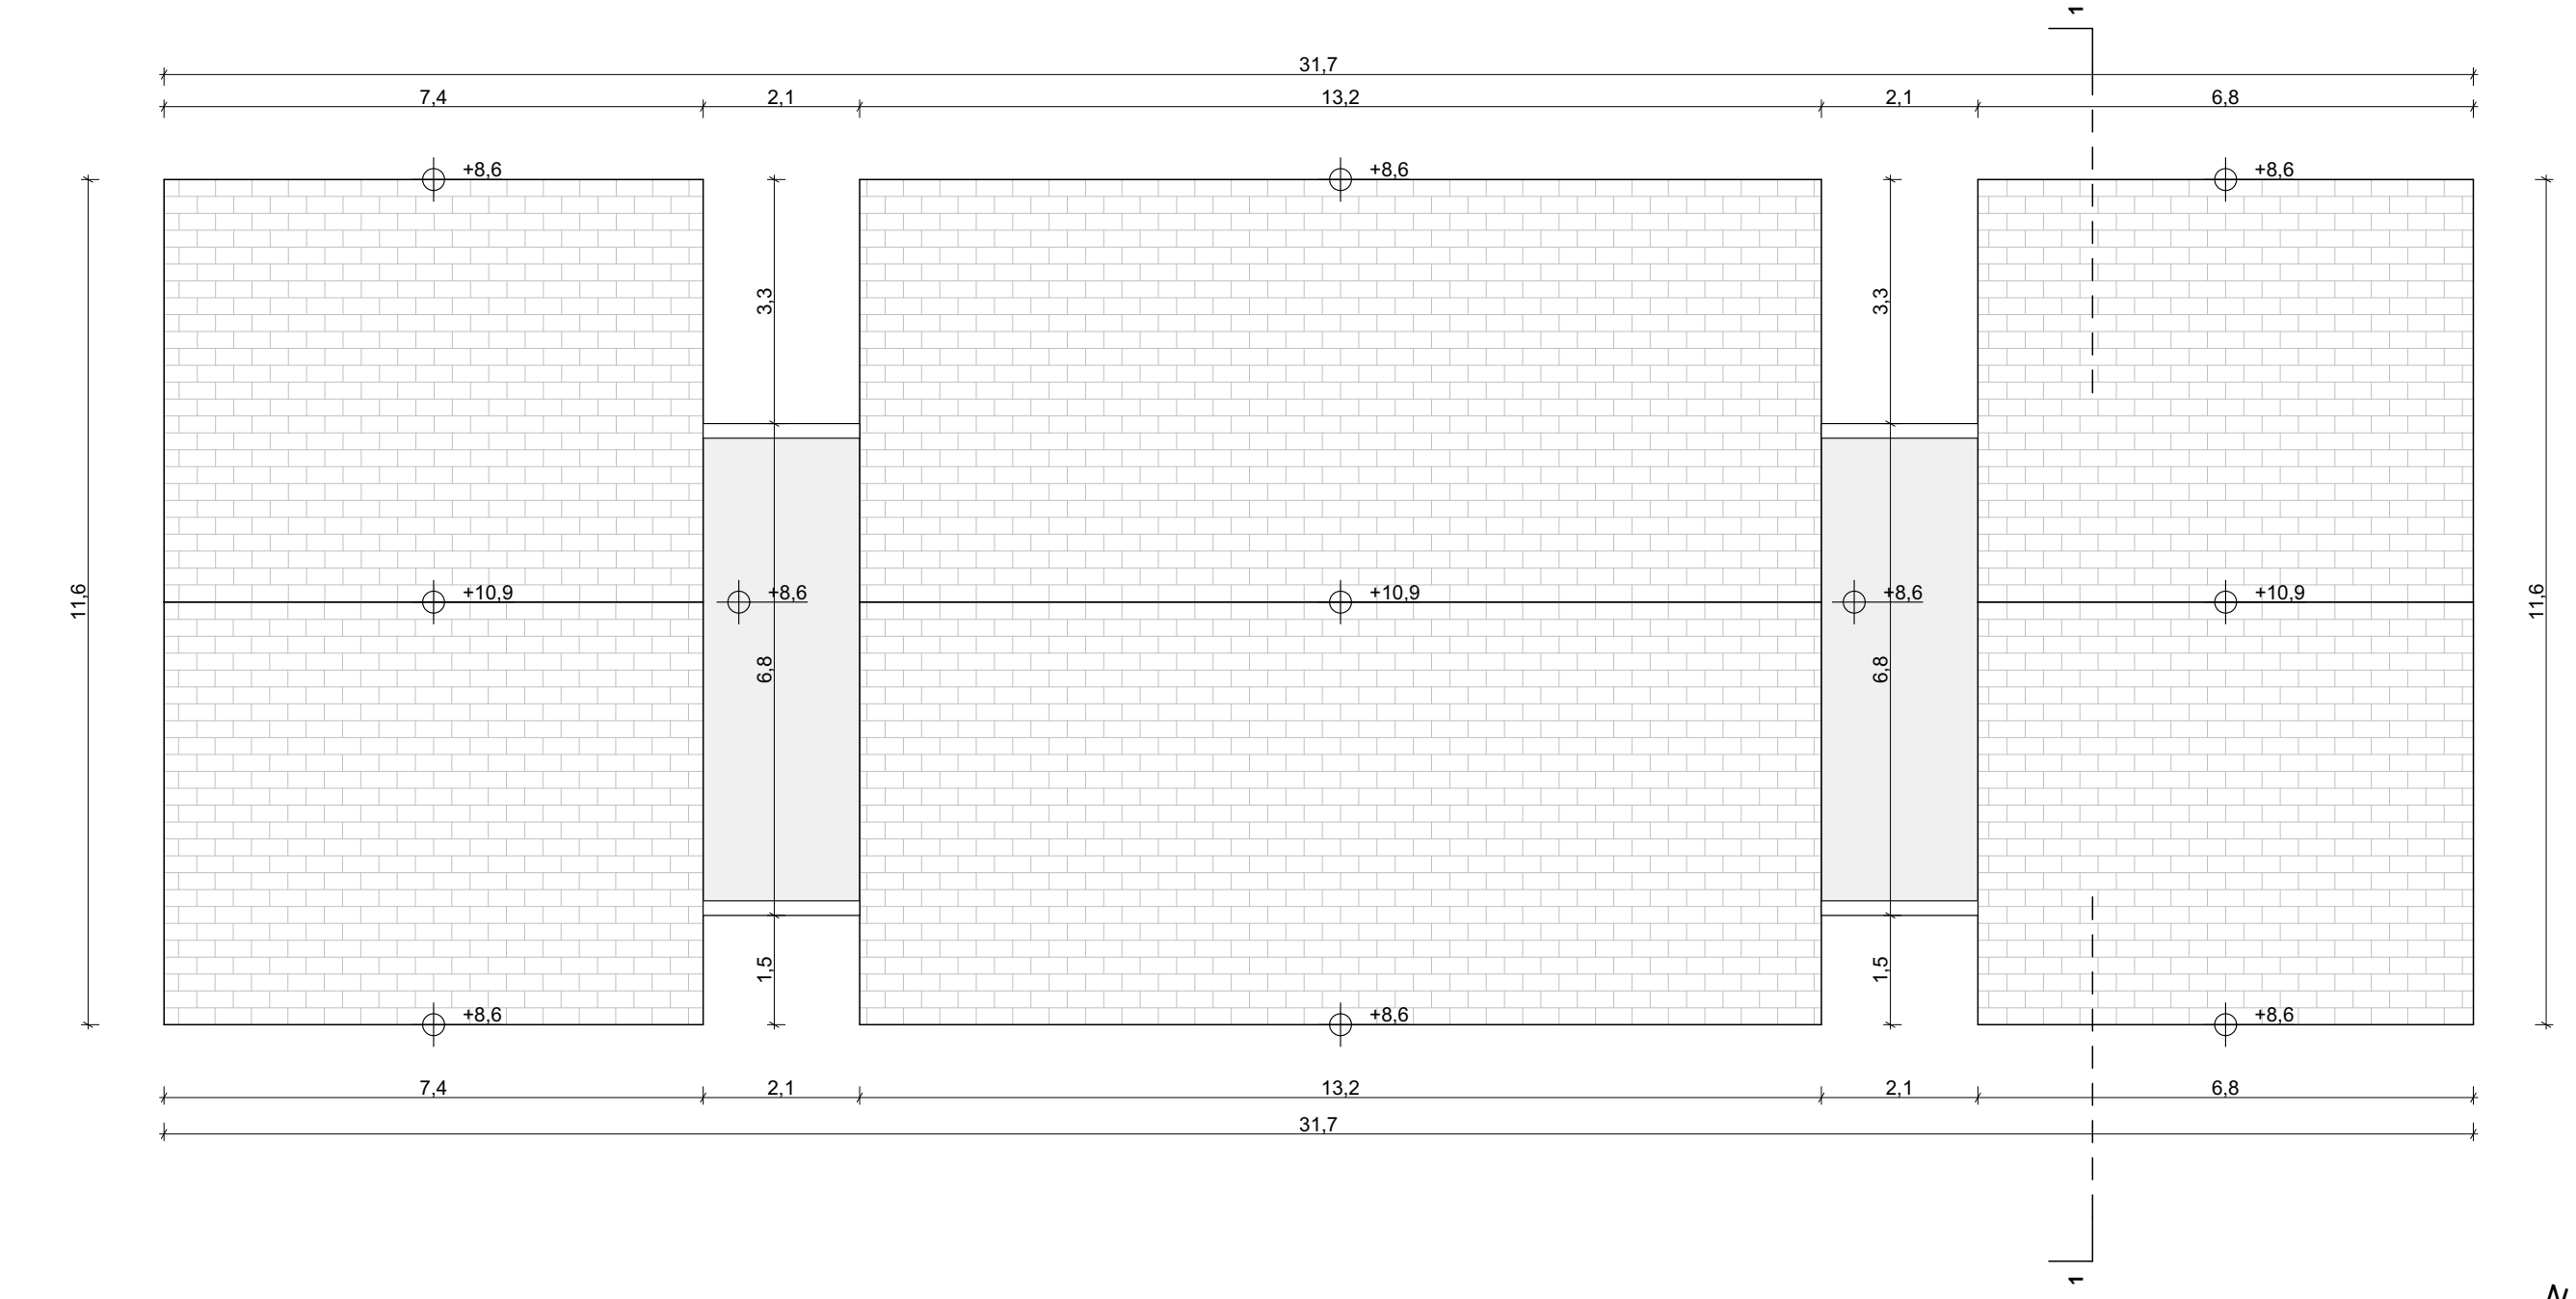


Roof Plan
1:100



Section 1 - 1
1:100

SCHEDULE OF ACCOMMODATION		
APT NO.	APT TYPE	NET AREA
120	3B/6P	132.06
121	3B/5P	119.11
122	3B/5P	119.10
123	1B/2P	52.36
124	1B/2P	52.47
125	2B/3P	65.02
126	1B/2P	55.80
127	1B/2P	55.80
128	1B/2P	55.80

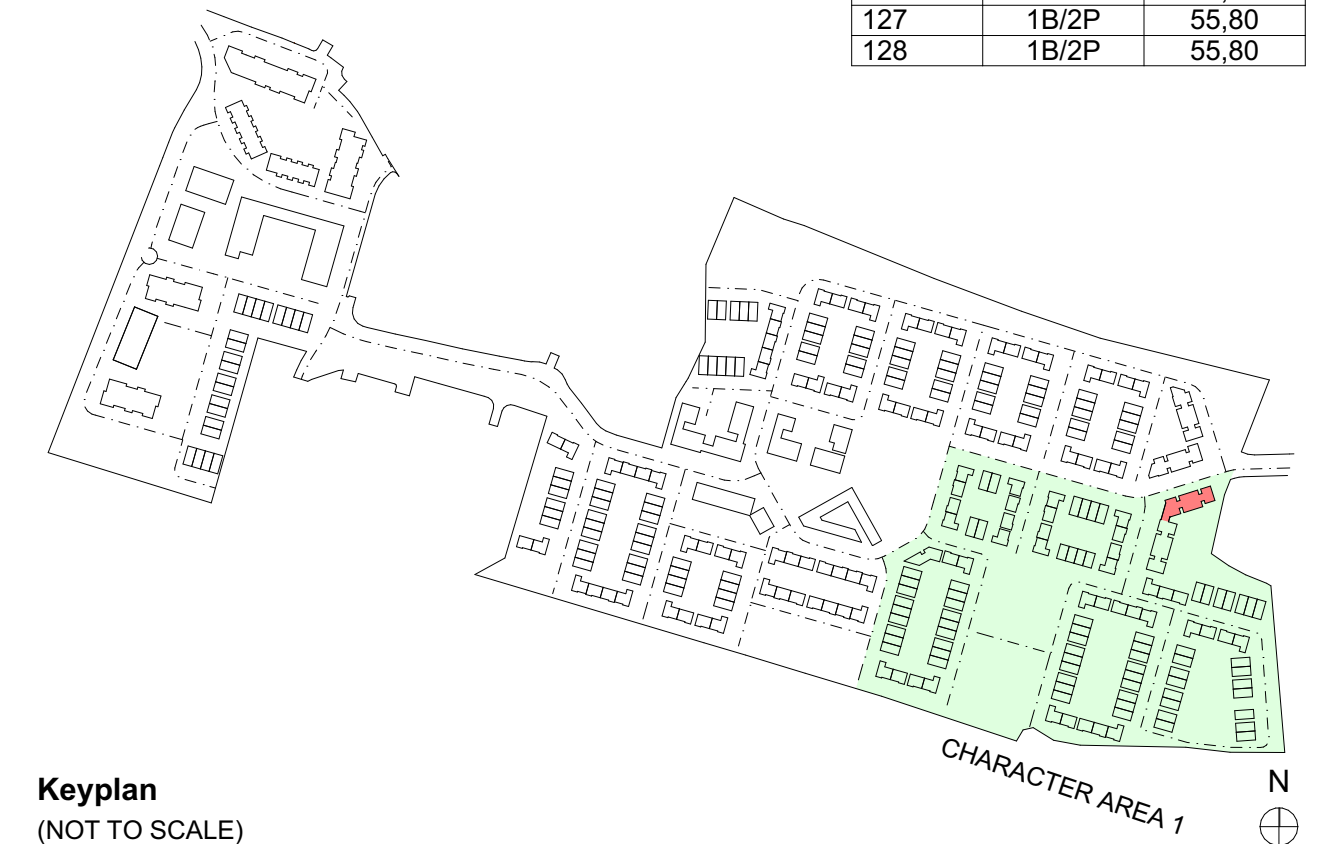

Keyplan
(NOT TO SCALE)