



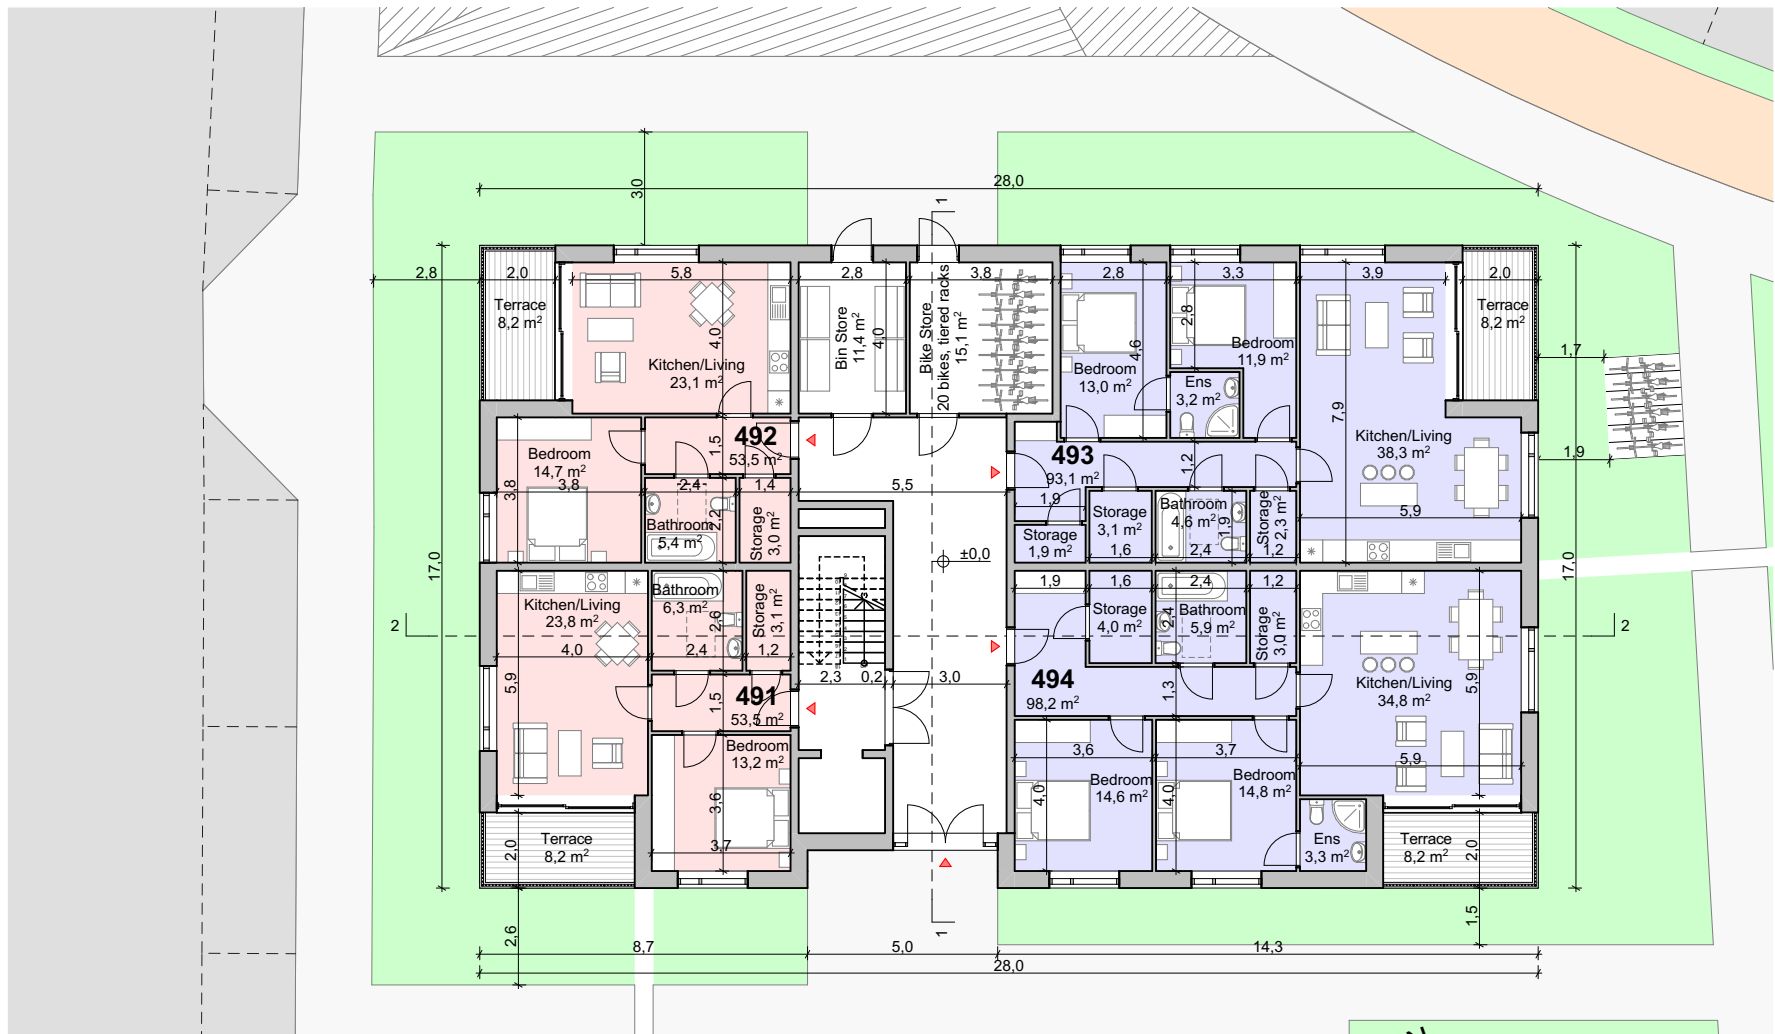


Ground Floor Plan
1:200

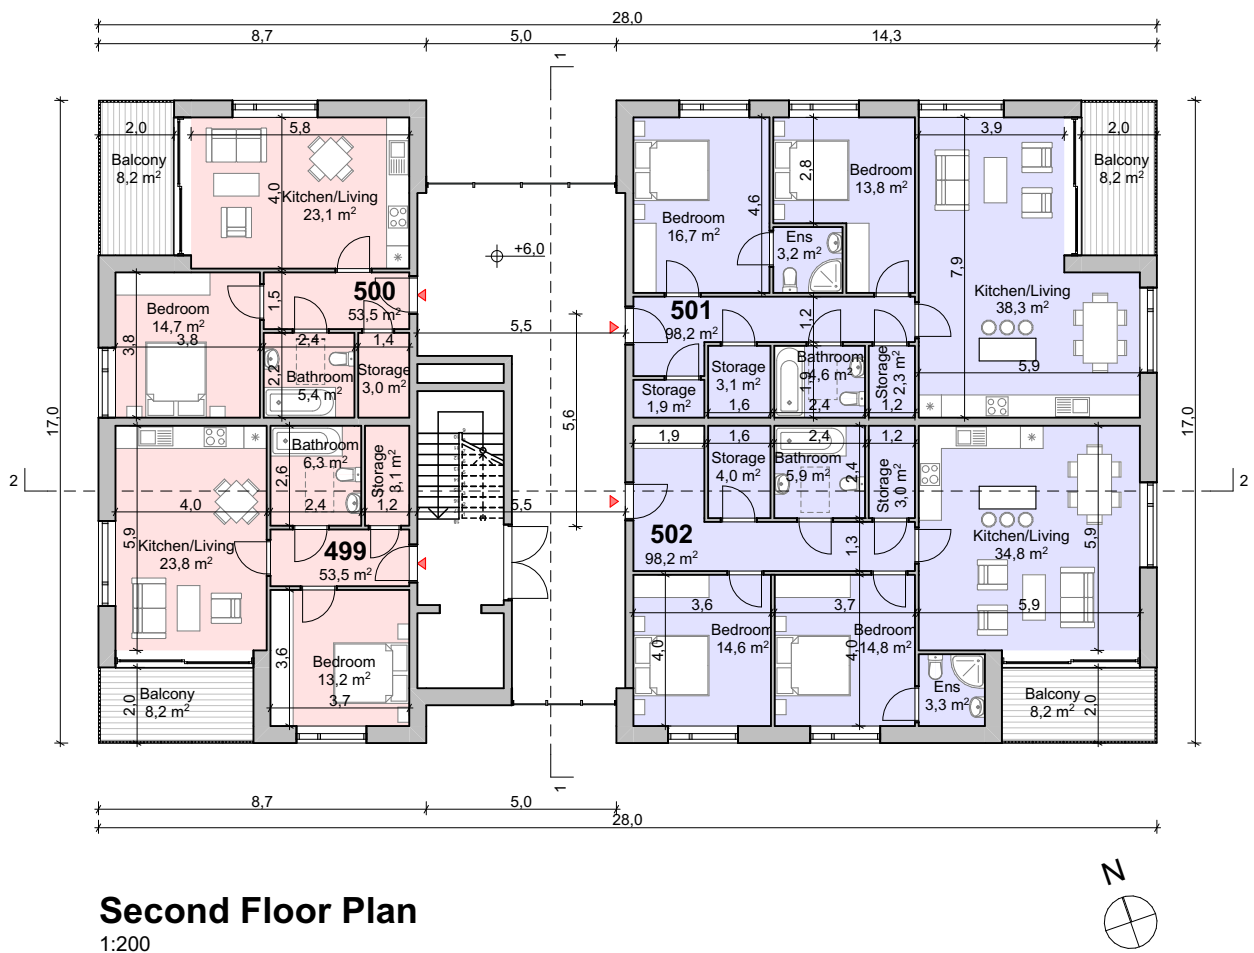


Second Floor Plan
1:200




Section 2-2
1:200

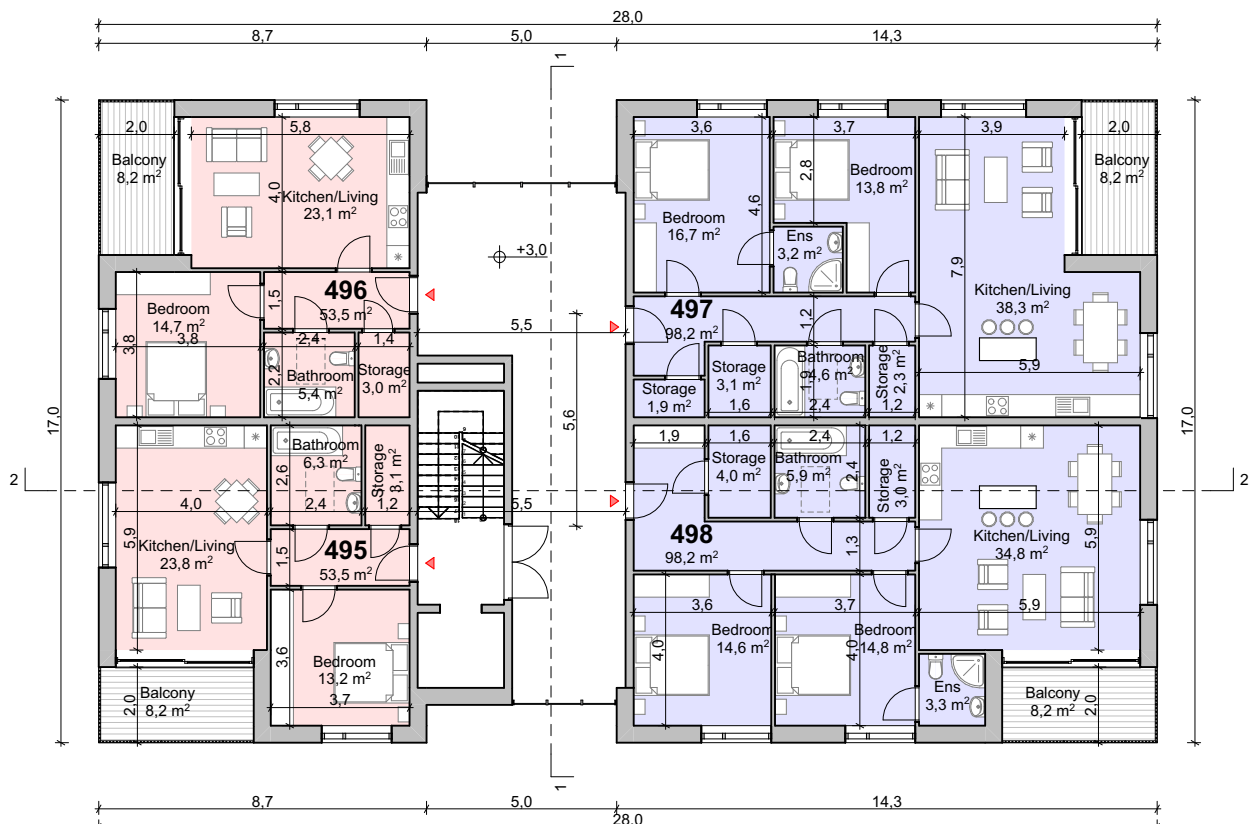

First Floor Plan
1:200

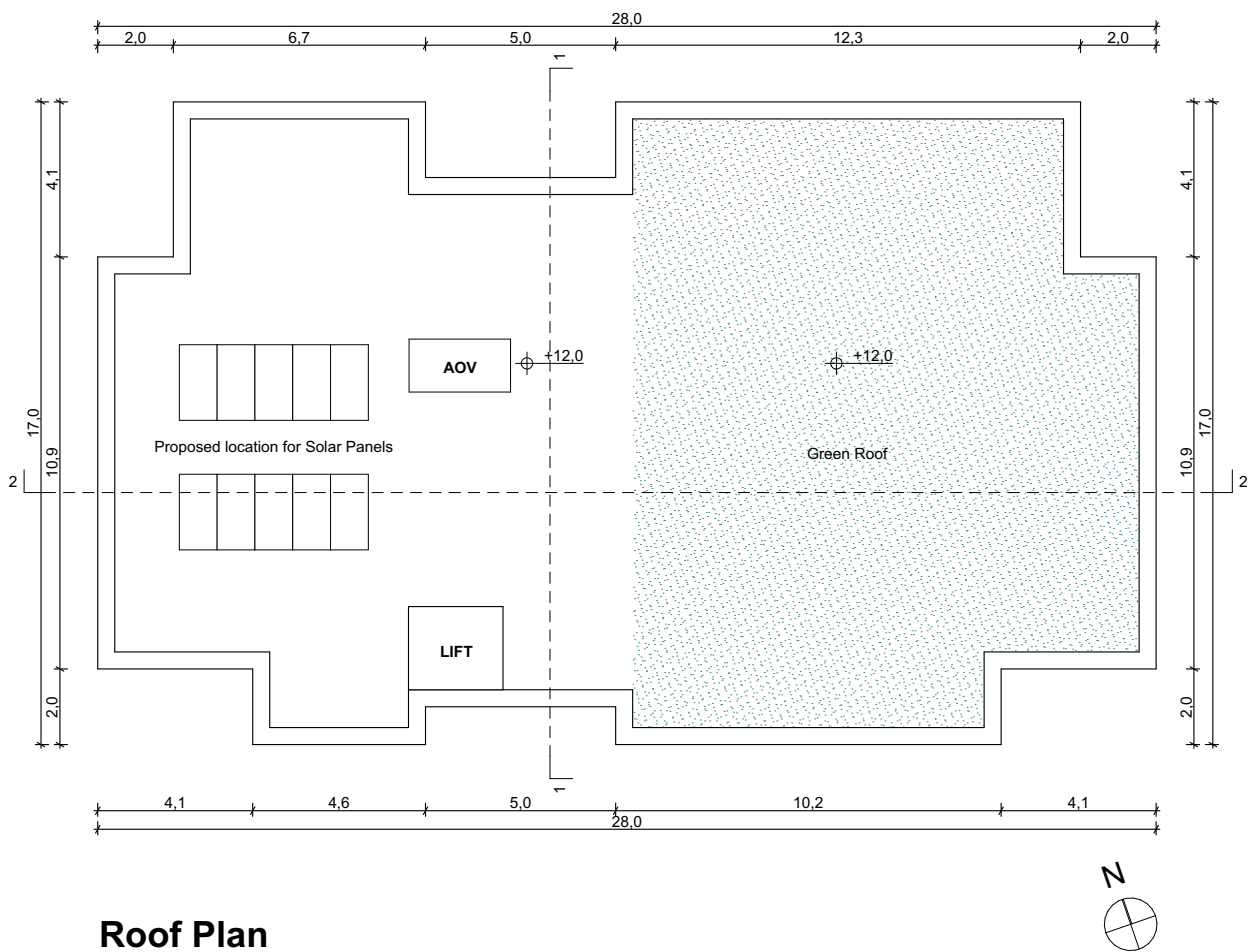


Roof Plan
1:200

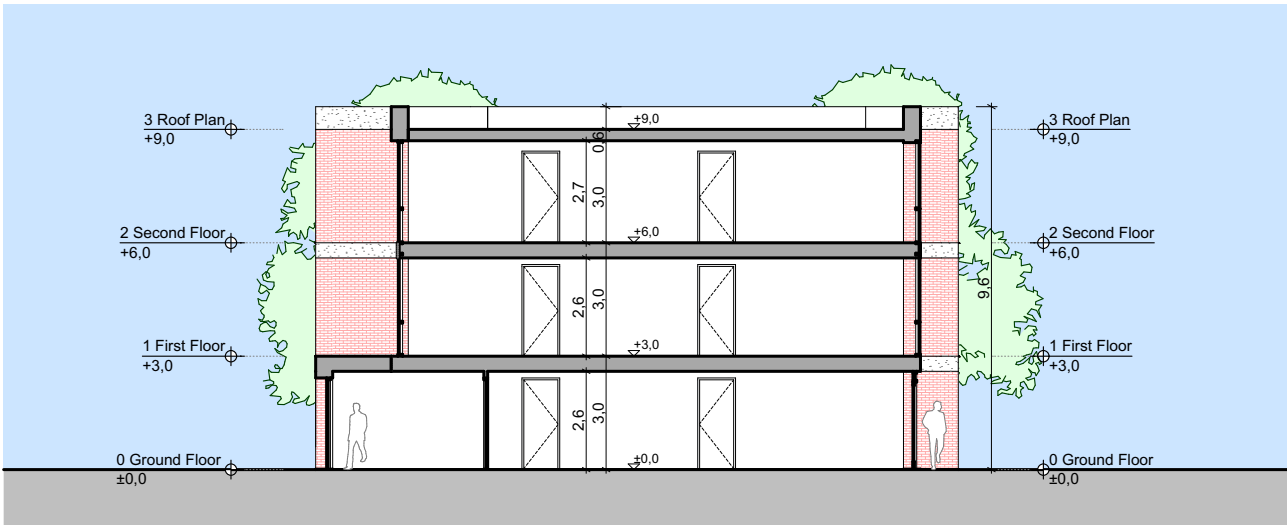

Section 1-1
1:200


NOTE:
CHARACTER AREA 5 - APARTMENT BLOCKS
- VARIATIONS OF RED BRICK, RUNNING BOND
- CONCRETE PANEL ELEMENTS
- DARK STEEL RAILINGS

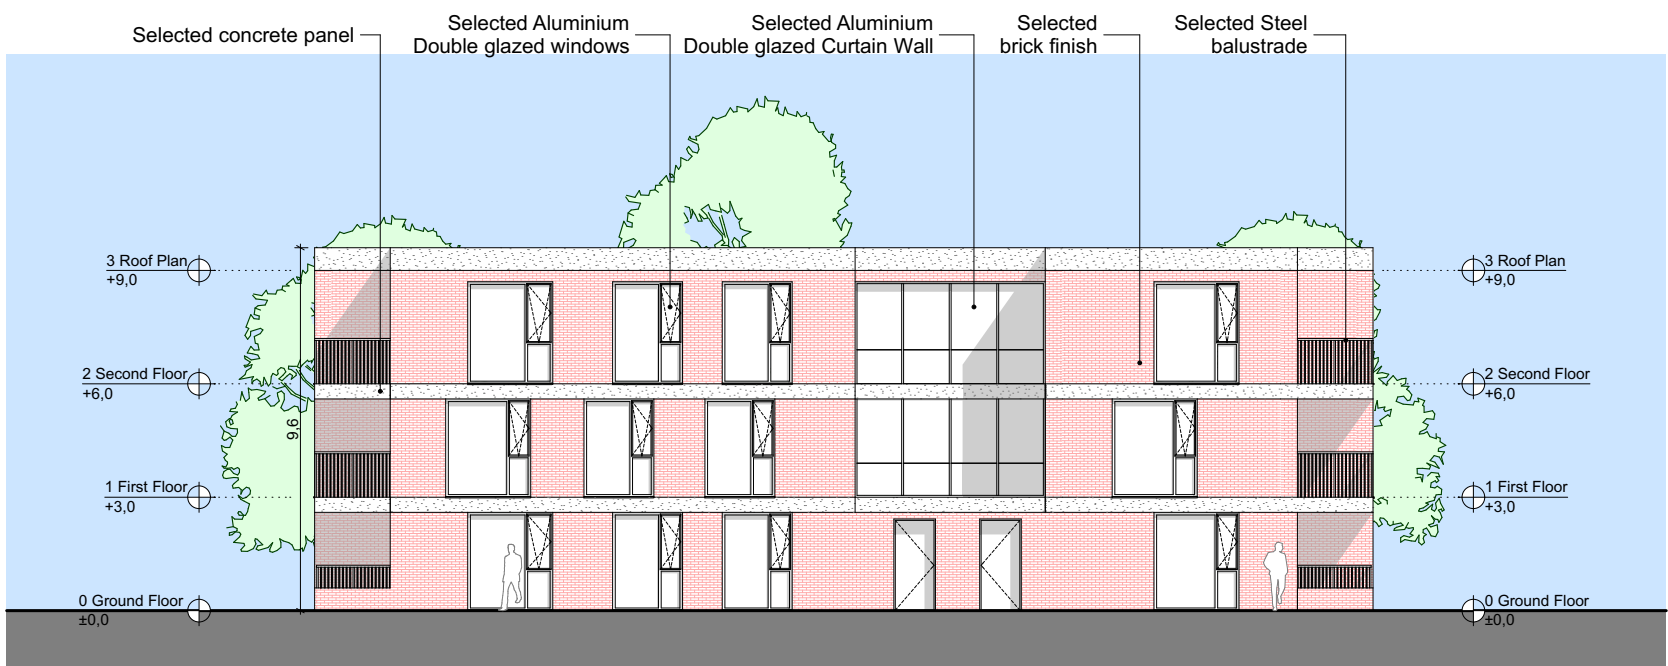


North Elevation
1:200



West Elevation
1:200

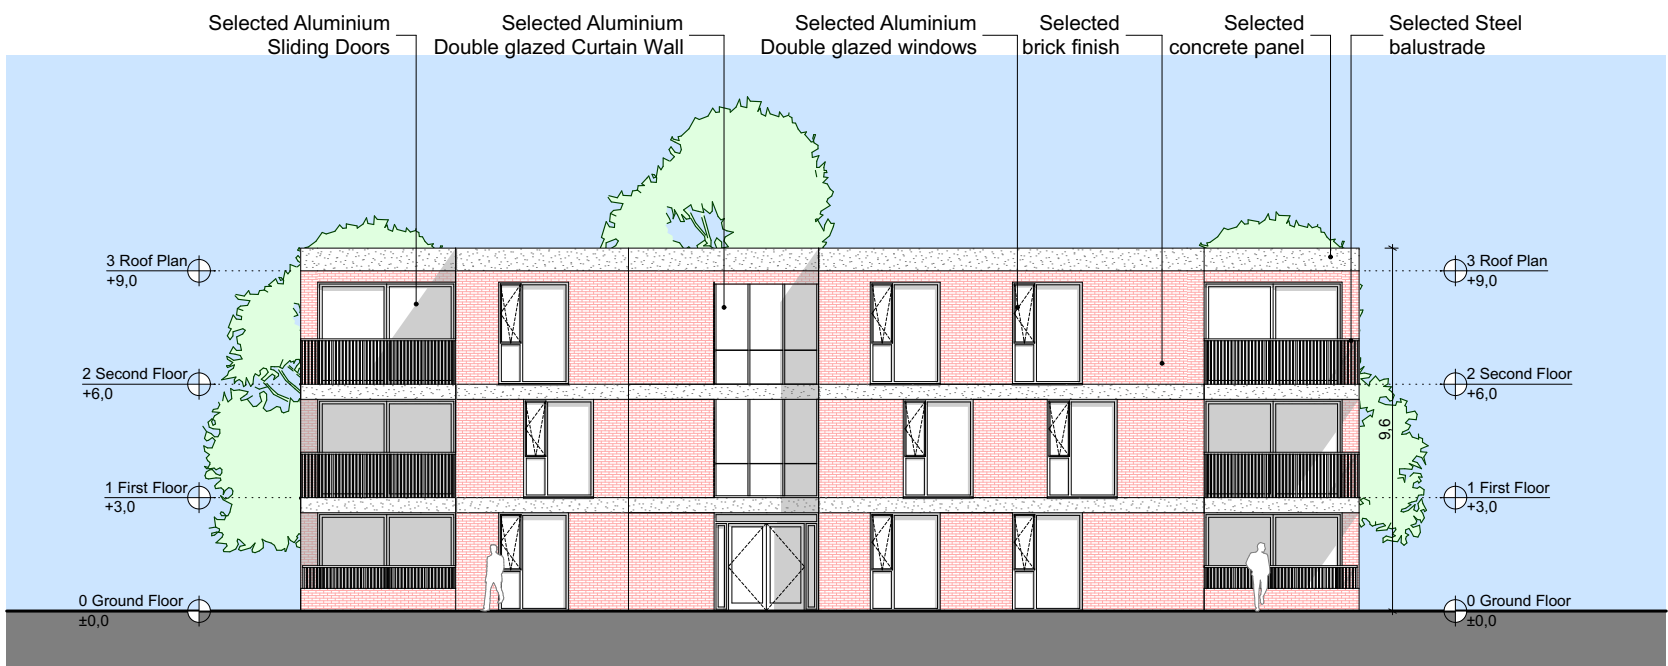


South Elevation
1:200

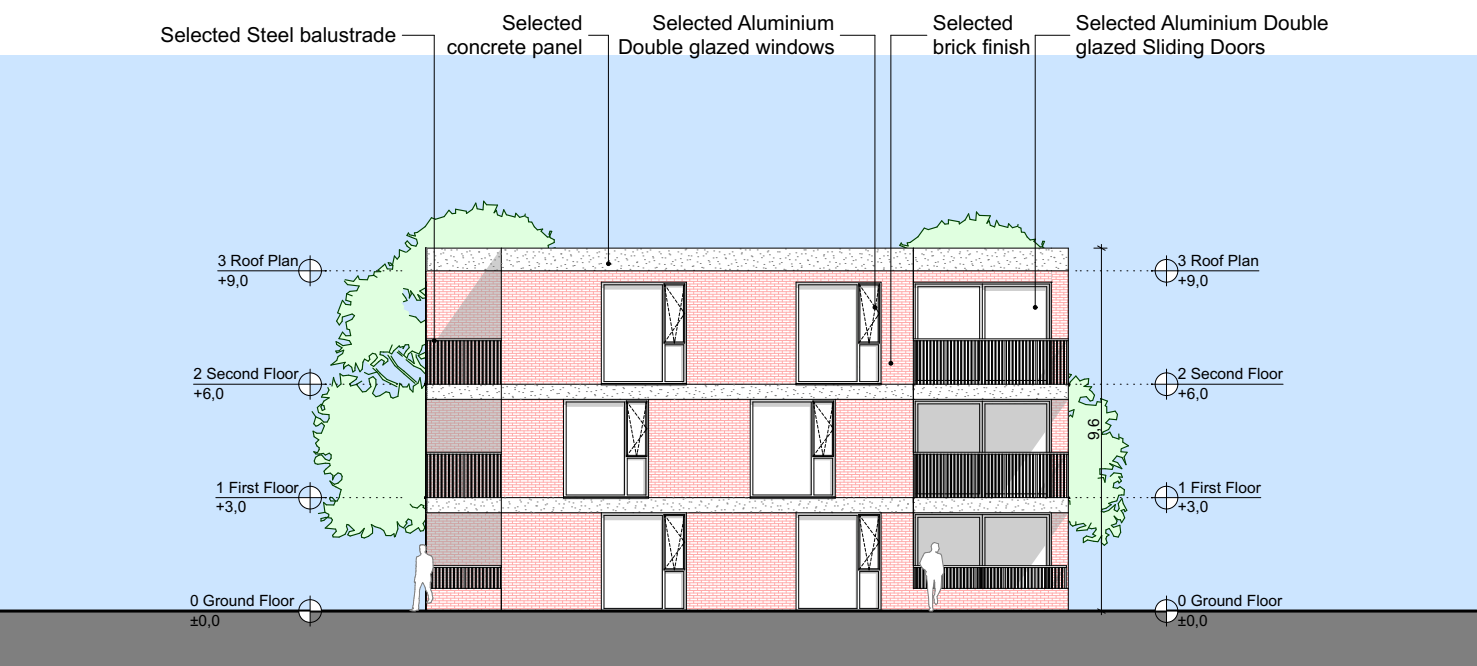

East Elevation
1:200



SCHEDULE OF ACCOMODATION		
APT NO.	APT TYPE	NET AREA
491	1B/2P	53.52
492	1B/2P	53.53
493	2B/4P	93.10
494	2B/4P	98.22
495	1B/2P	53.52
496	1B/2P	53.53
497	2B/4P	98.22
498	2B/4P	98.22
499	1B/2P	53.52
500	1B/2P	53.53
501	2B/4P	98.22
502	2B/4P	98.22

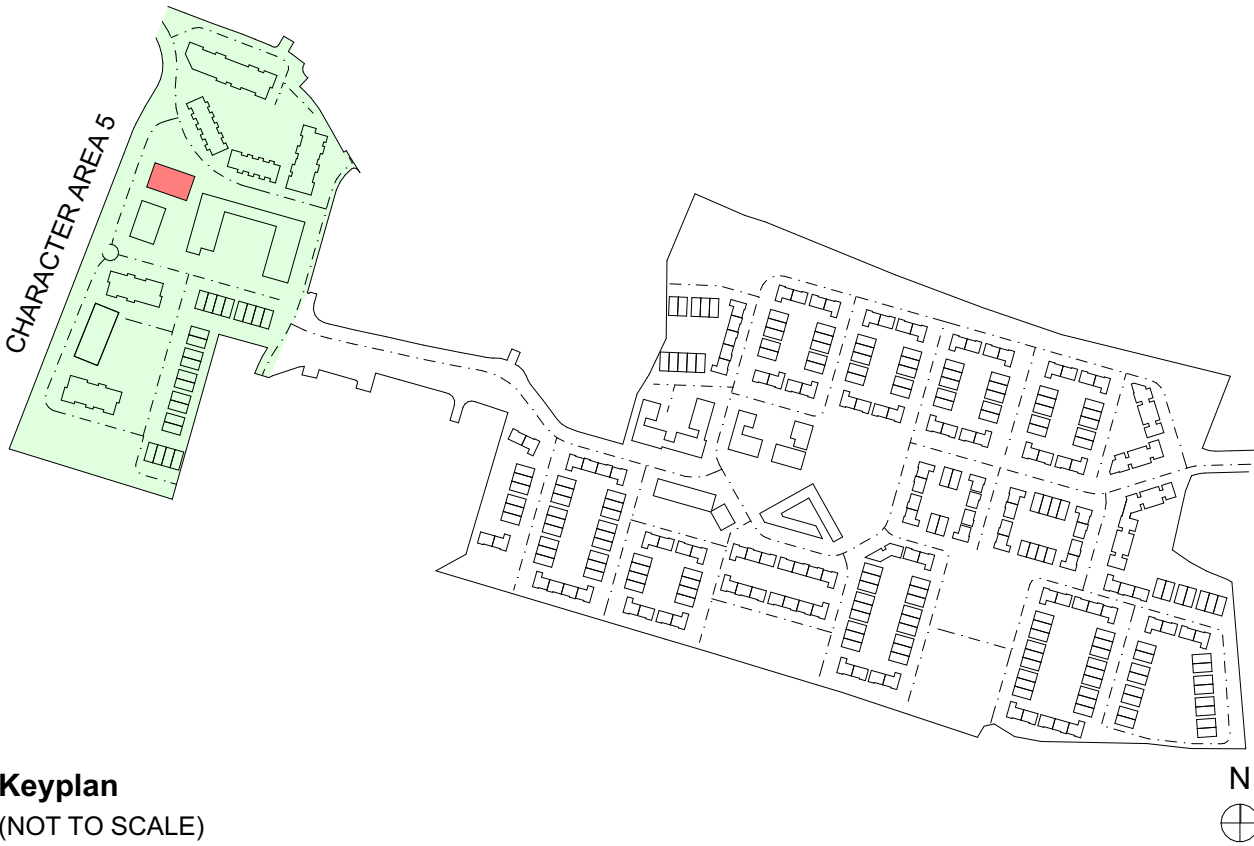

Keyplan
(NOT TO SCALE)

