



NOTES:

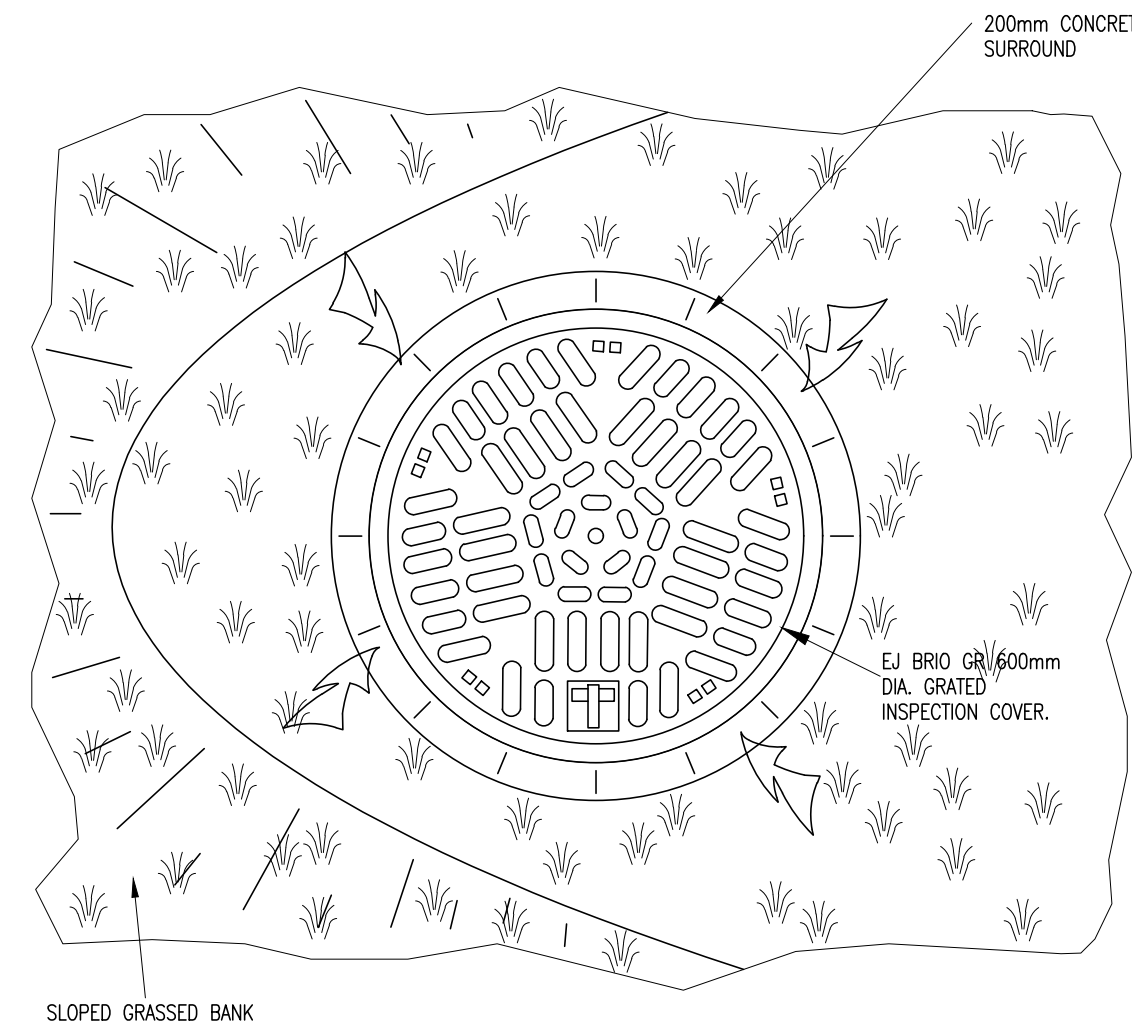


PLAN  
SCALE 1:10

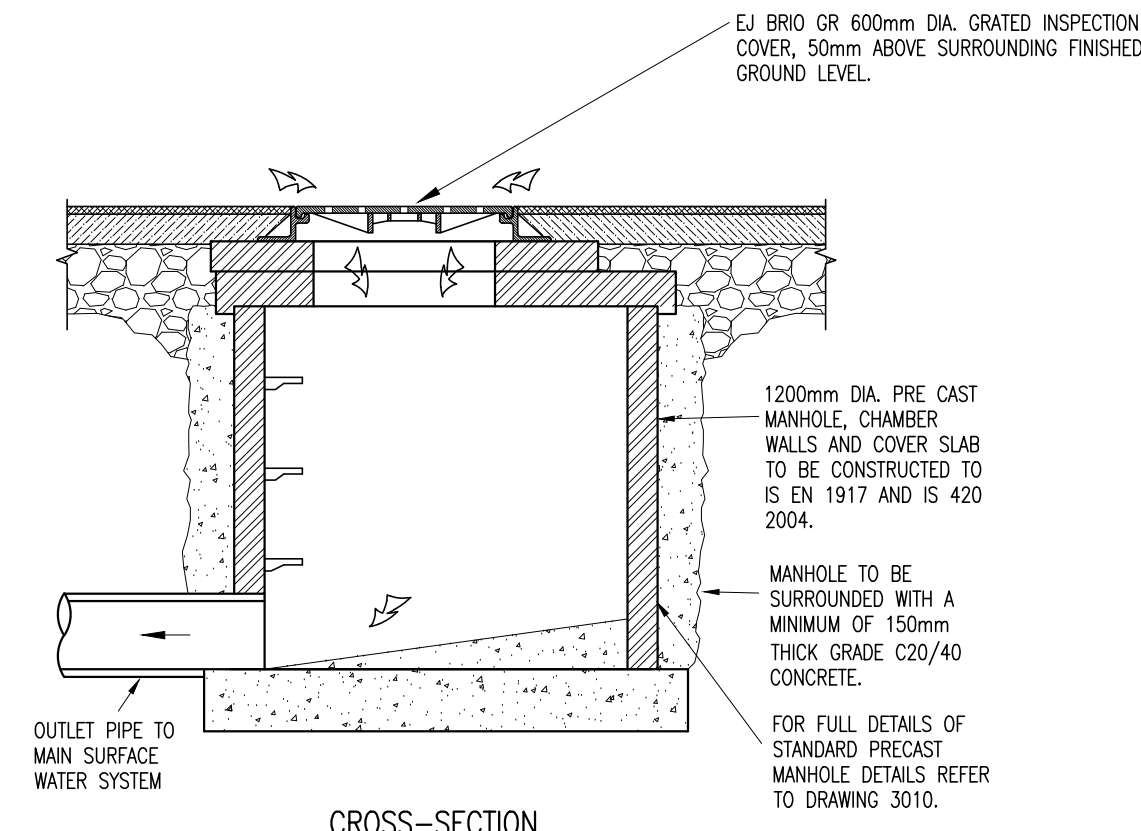


CROSS-SECTION  
SCALE: N.T.S.


**GRATED MANHOLE INLET CHAMBER**

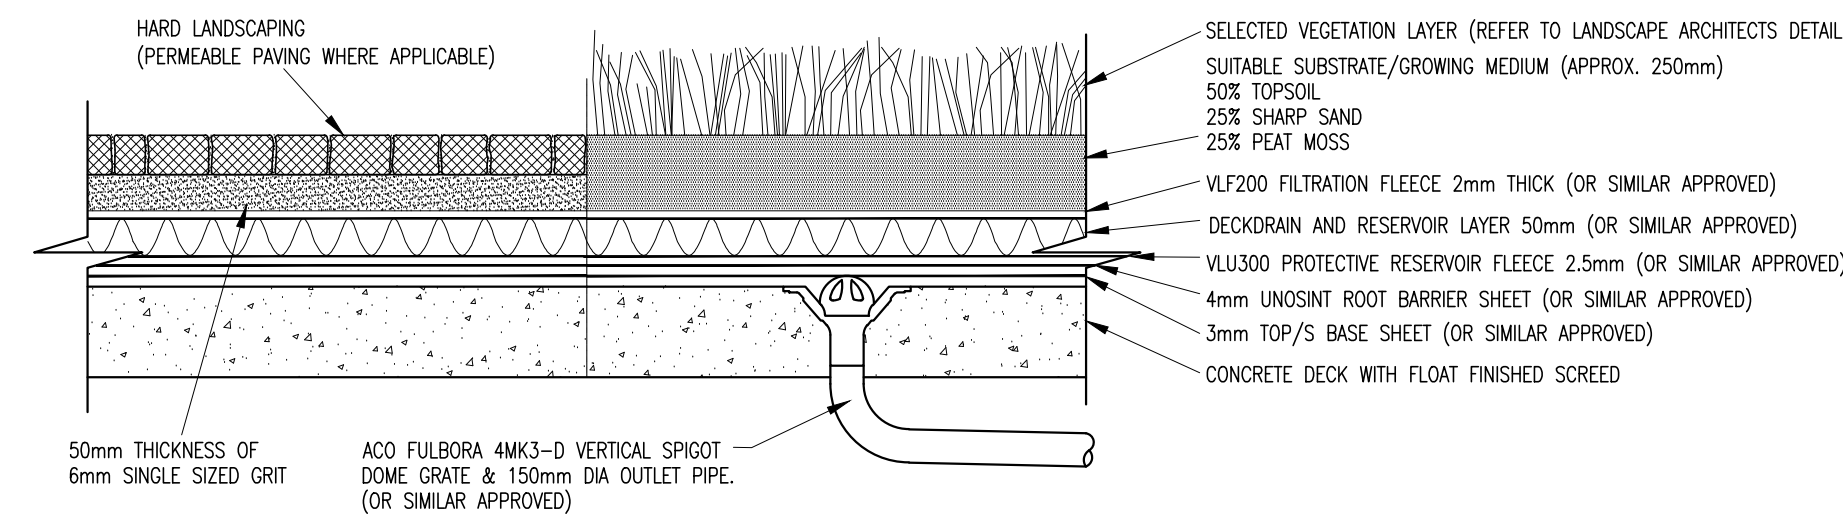

**TYPICAL INTENSIVE GREEN ROOF WITH OUTLET DETAIL**  
(SUBJECT TO CONFIRMATION BY SPECIALIST SUPPLIER)  
SCALE: N.T.S.

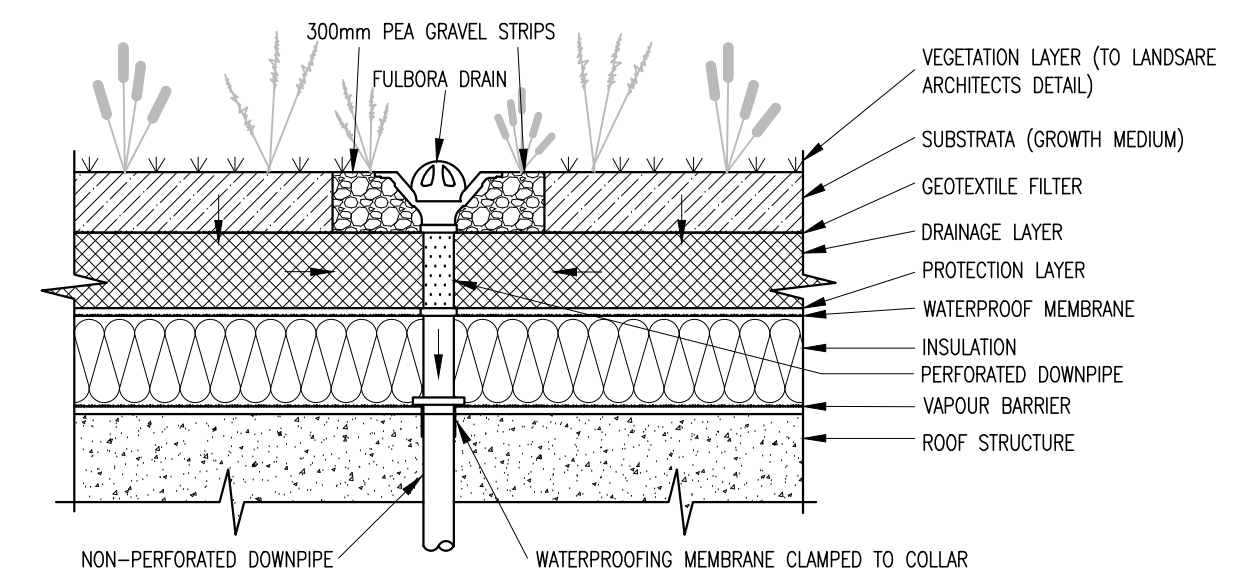


**TYPICAL EXTENSIVE GREEN ROOF WITH OUTLET DETAIL**  
(SUBJECT TO CONFIRMATION BY SPECIALIST SUPPLIER)

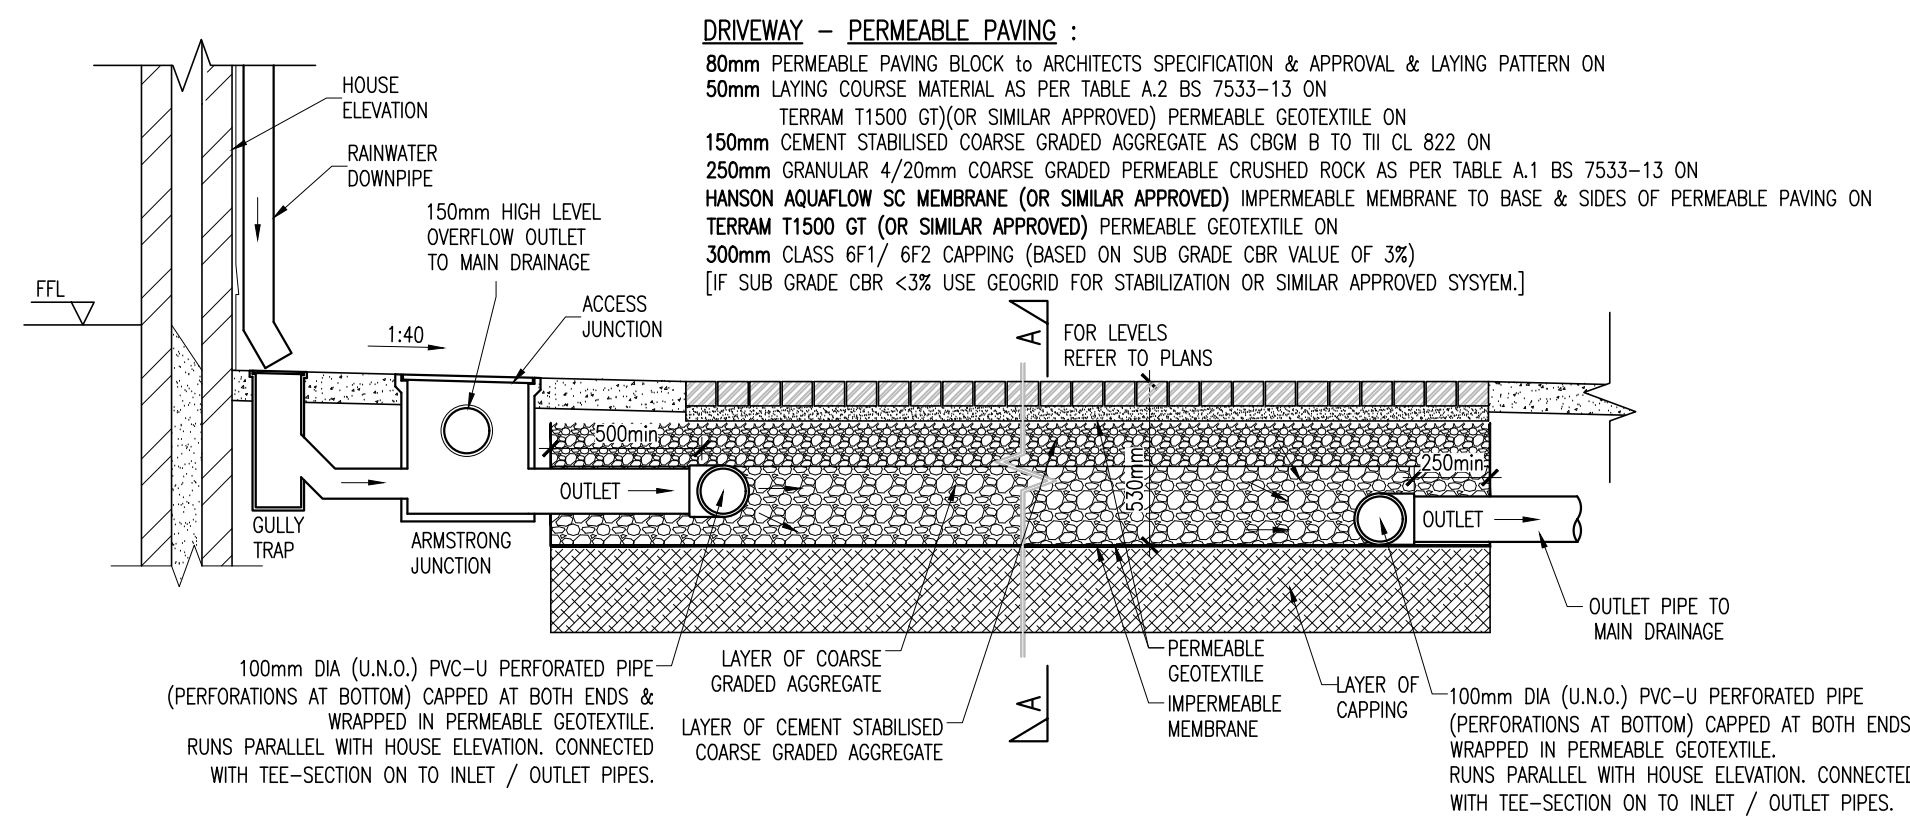

**TYPICAL HOUSE DRAINAGE & PERMEABLE PAVING SECTION**  
SCALE: N.T.S.

[ TYPE C - NO INFILTRATION ]

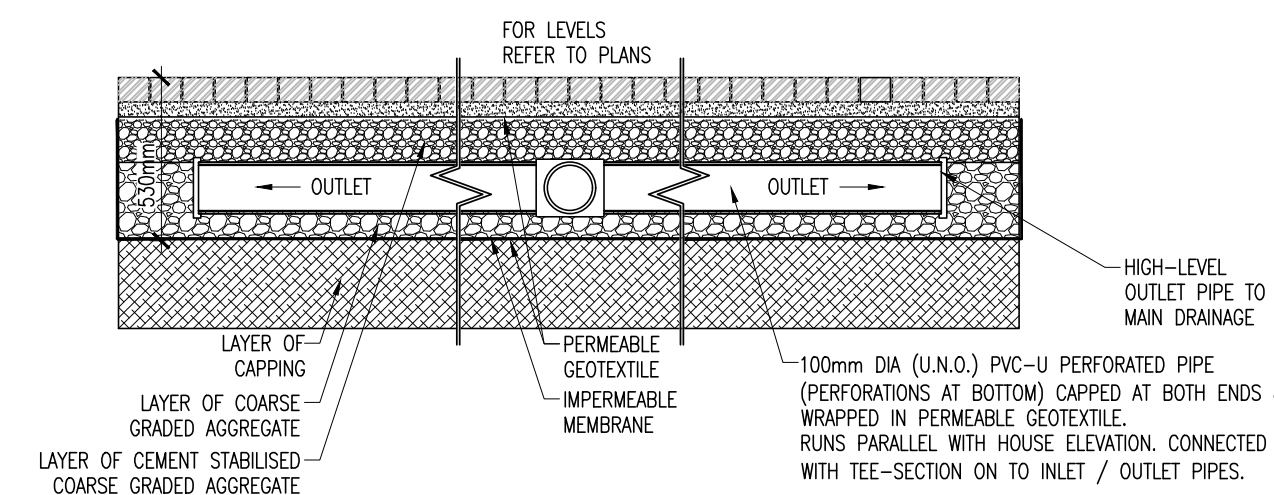

**TYPICAL HOUSE DRAINAGE & PERMEABLE PAVING SECTION**

SECTION A-A  
SCALE: N.T.S.

[ TYPE C - NO INFILTRATION ]

P01	25/01/21	ISSUED FOR PLANNING	APW	LMcL
rev	date	description	by	chkd.
		A - Approved		
		B - Approved with comments		
		C - Do not use		

client approval: S2 - INFORMATION PLANNING

DBFL Consulting Engineers  
Civil, Structural & Transportation Engineering  
www.dbfl.ie

LISSYWOLLEN RESIDENTIAL DEVELOPMENT AT BRAUNY ROAD, LISSYWOLLEN, ATHLONE, CO. WESTMEATH

drawing title: STANDARD SUDS DETAILS

architect: DELPHI ARCHITECTS

designed by	author	scale	sheet size
LMcL	KGO	AS	A1
drawing no.		revision	
180176-DBFL-XX-XX-DR-C-5008		P01	