

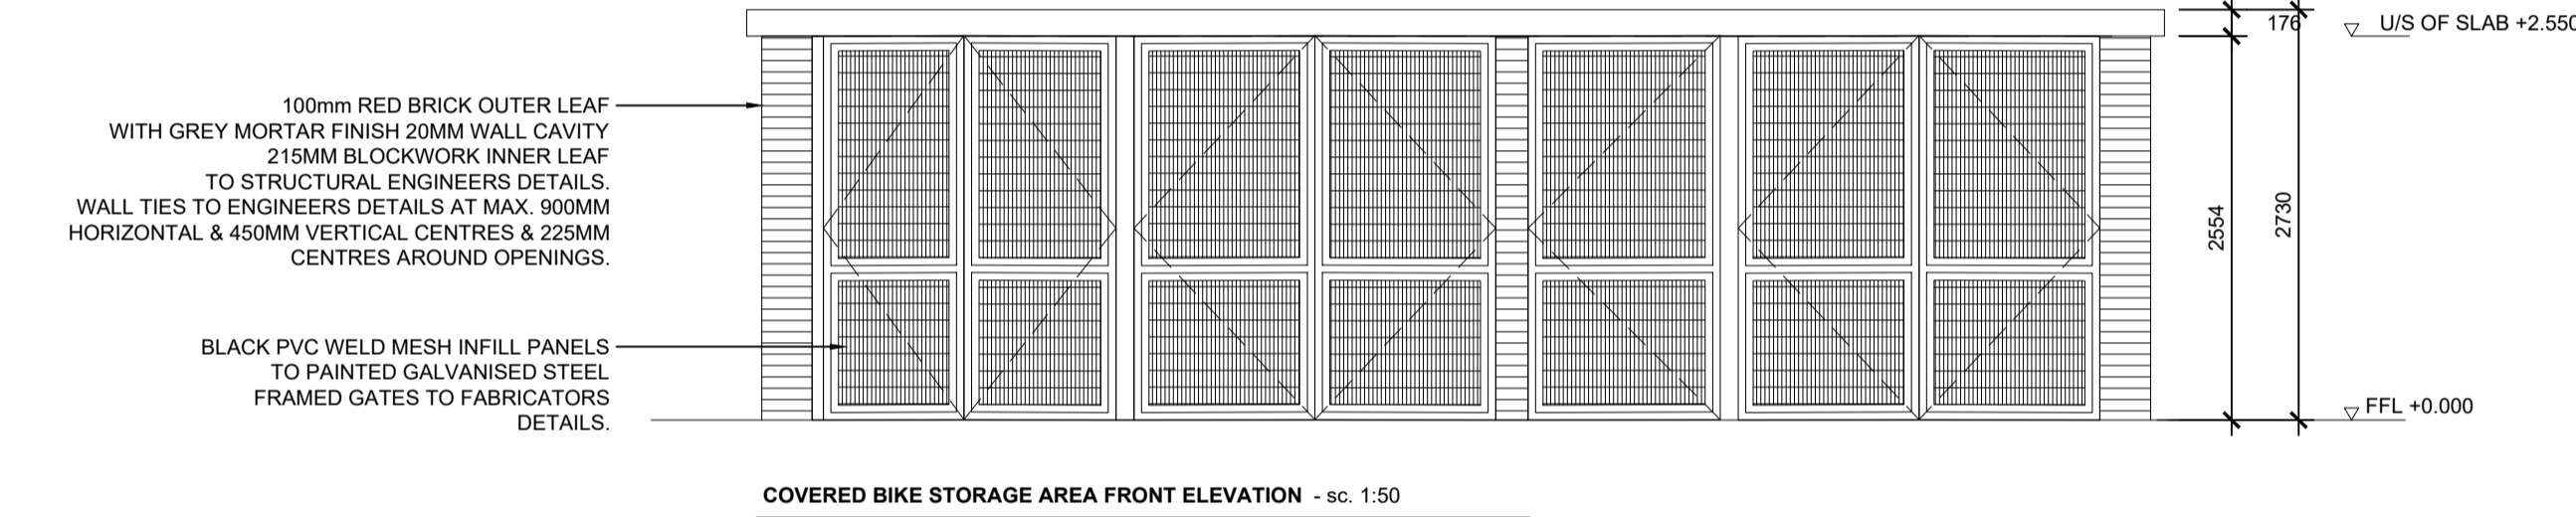
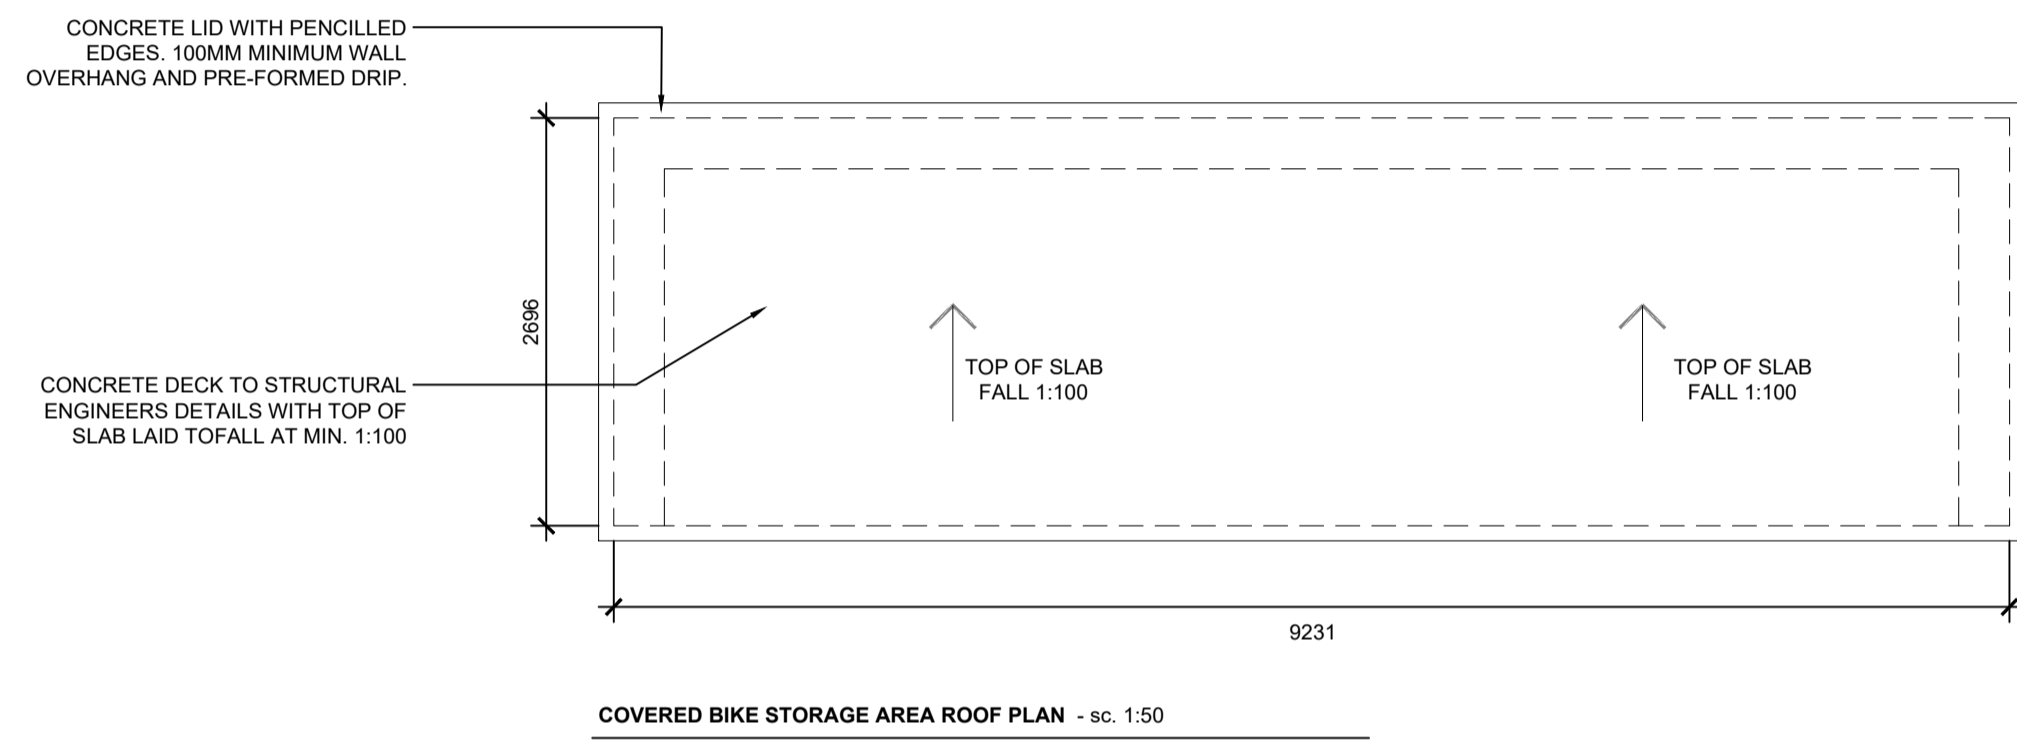
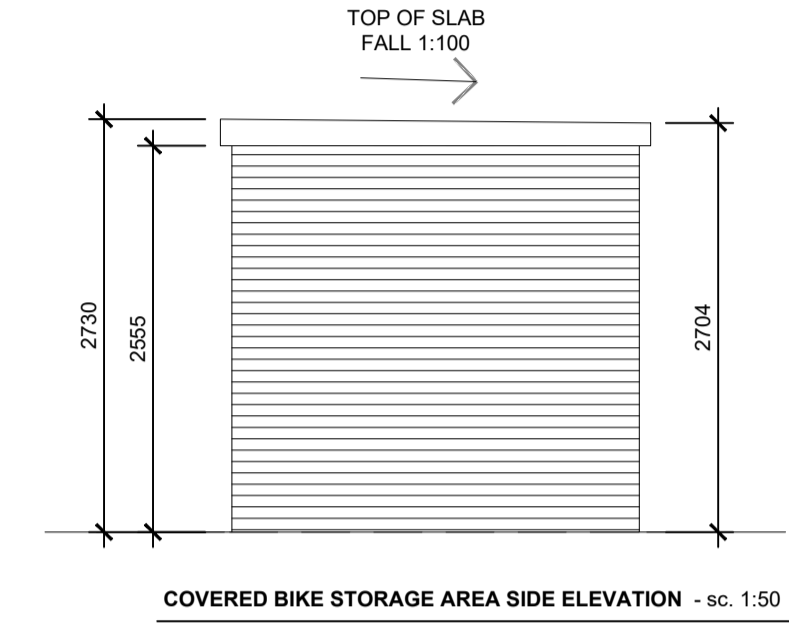
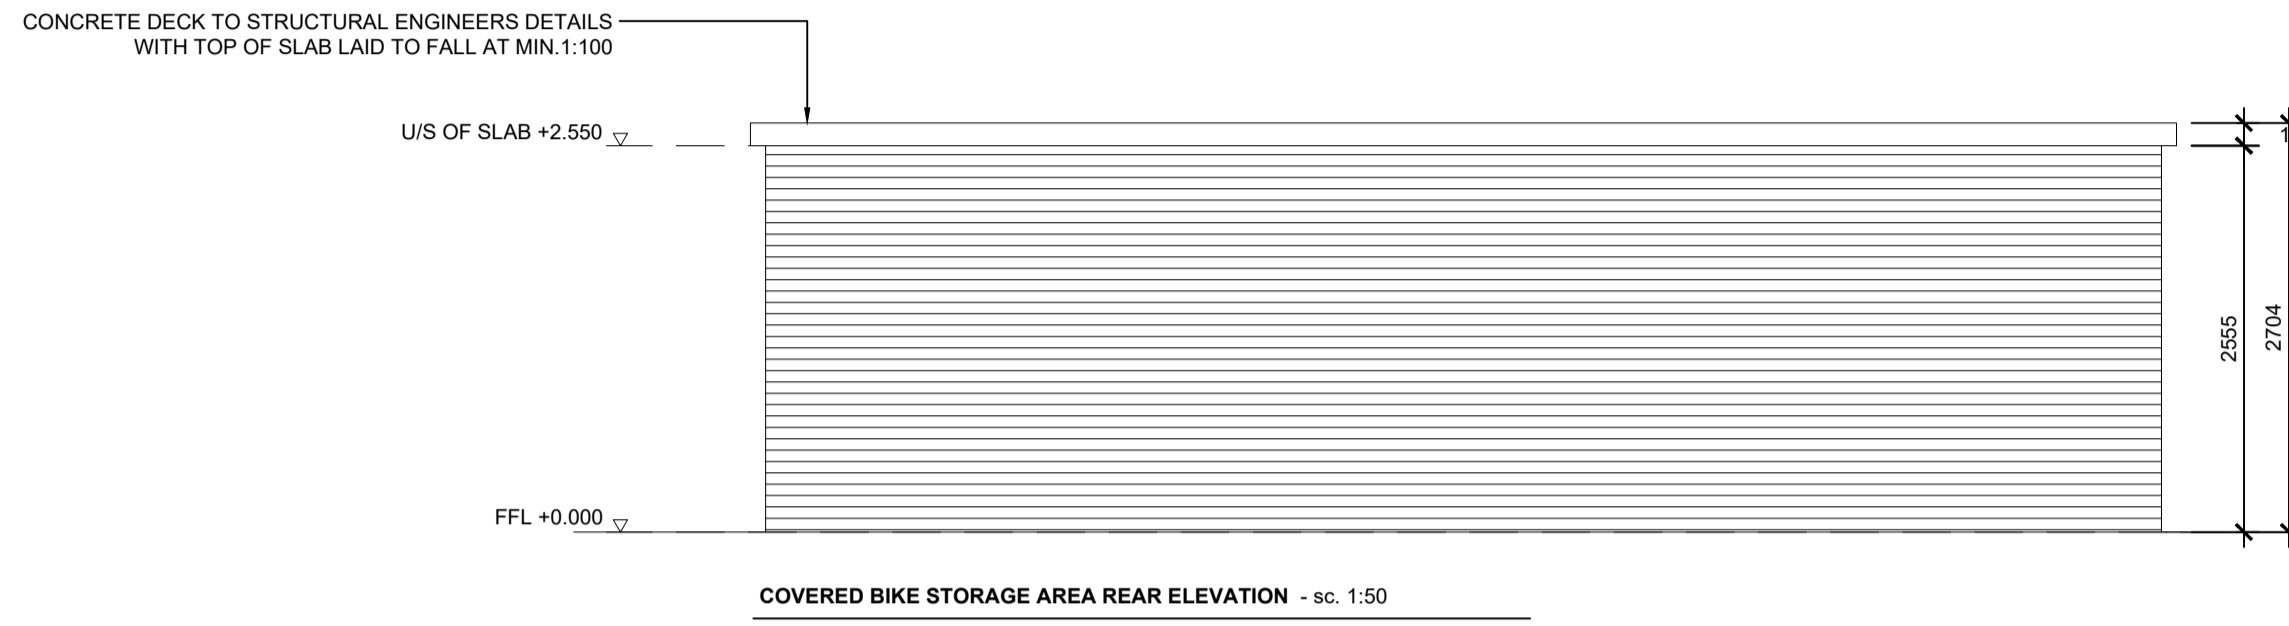
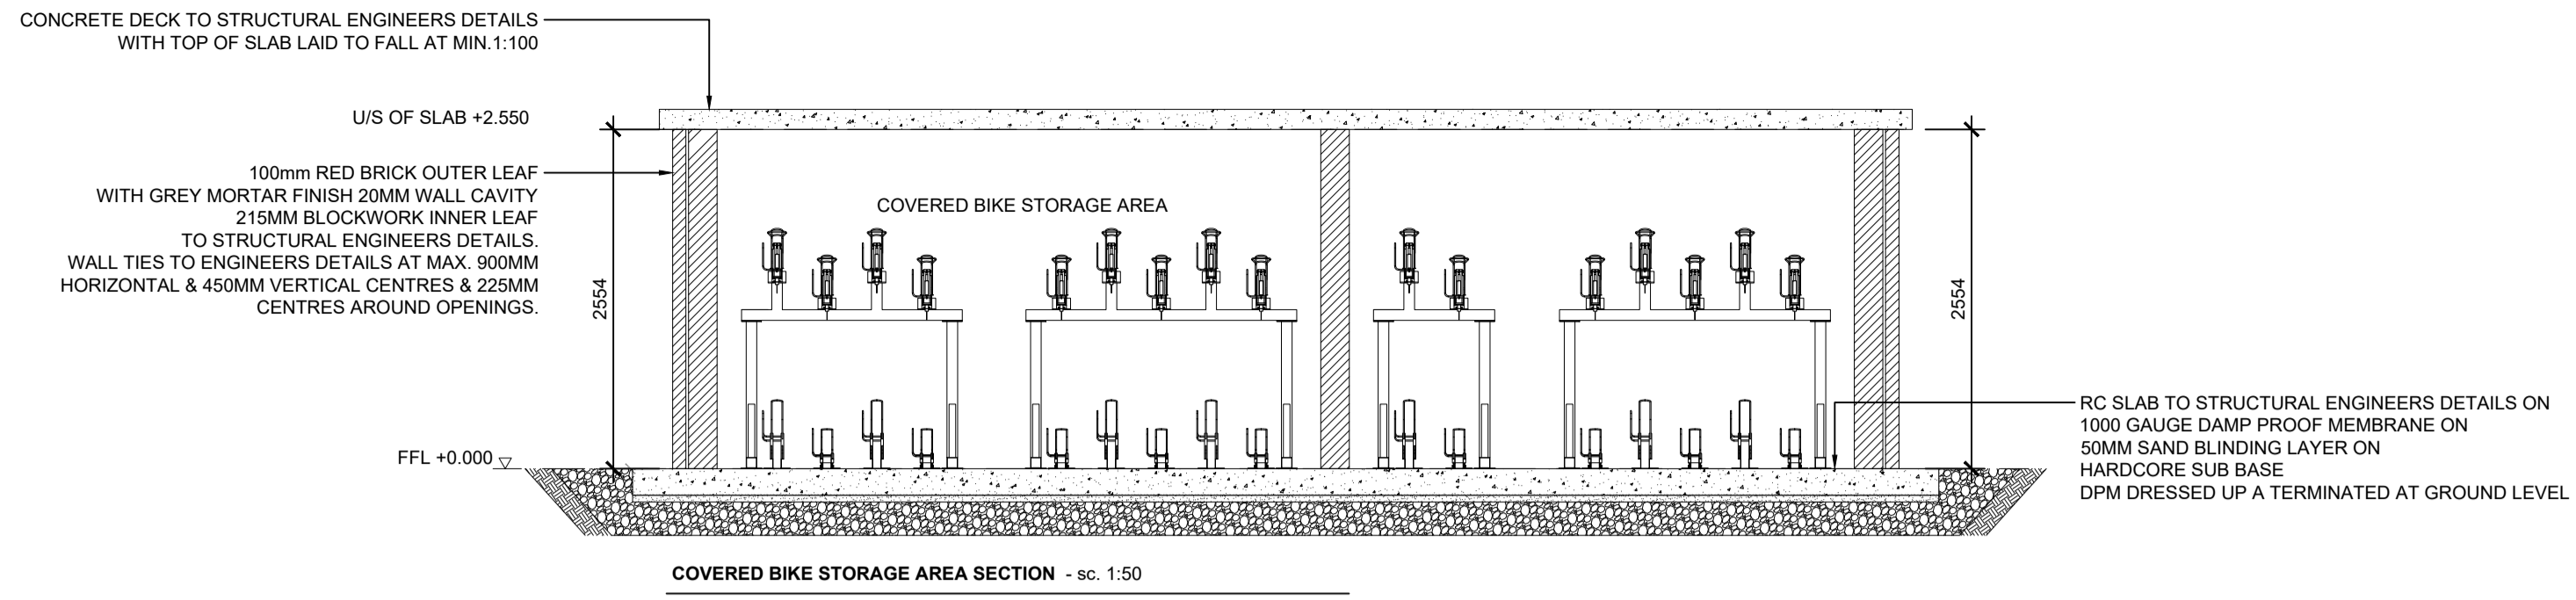
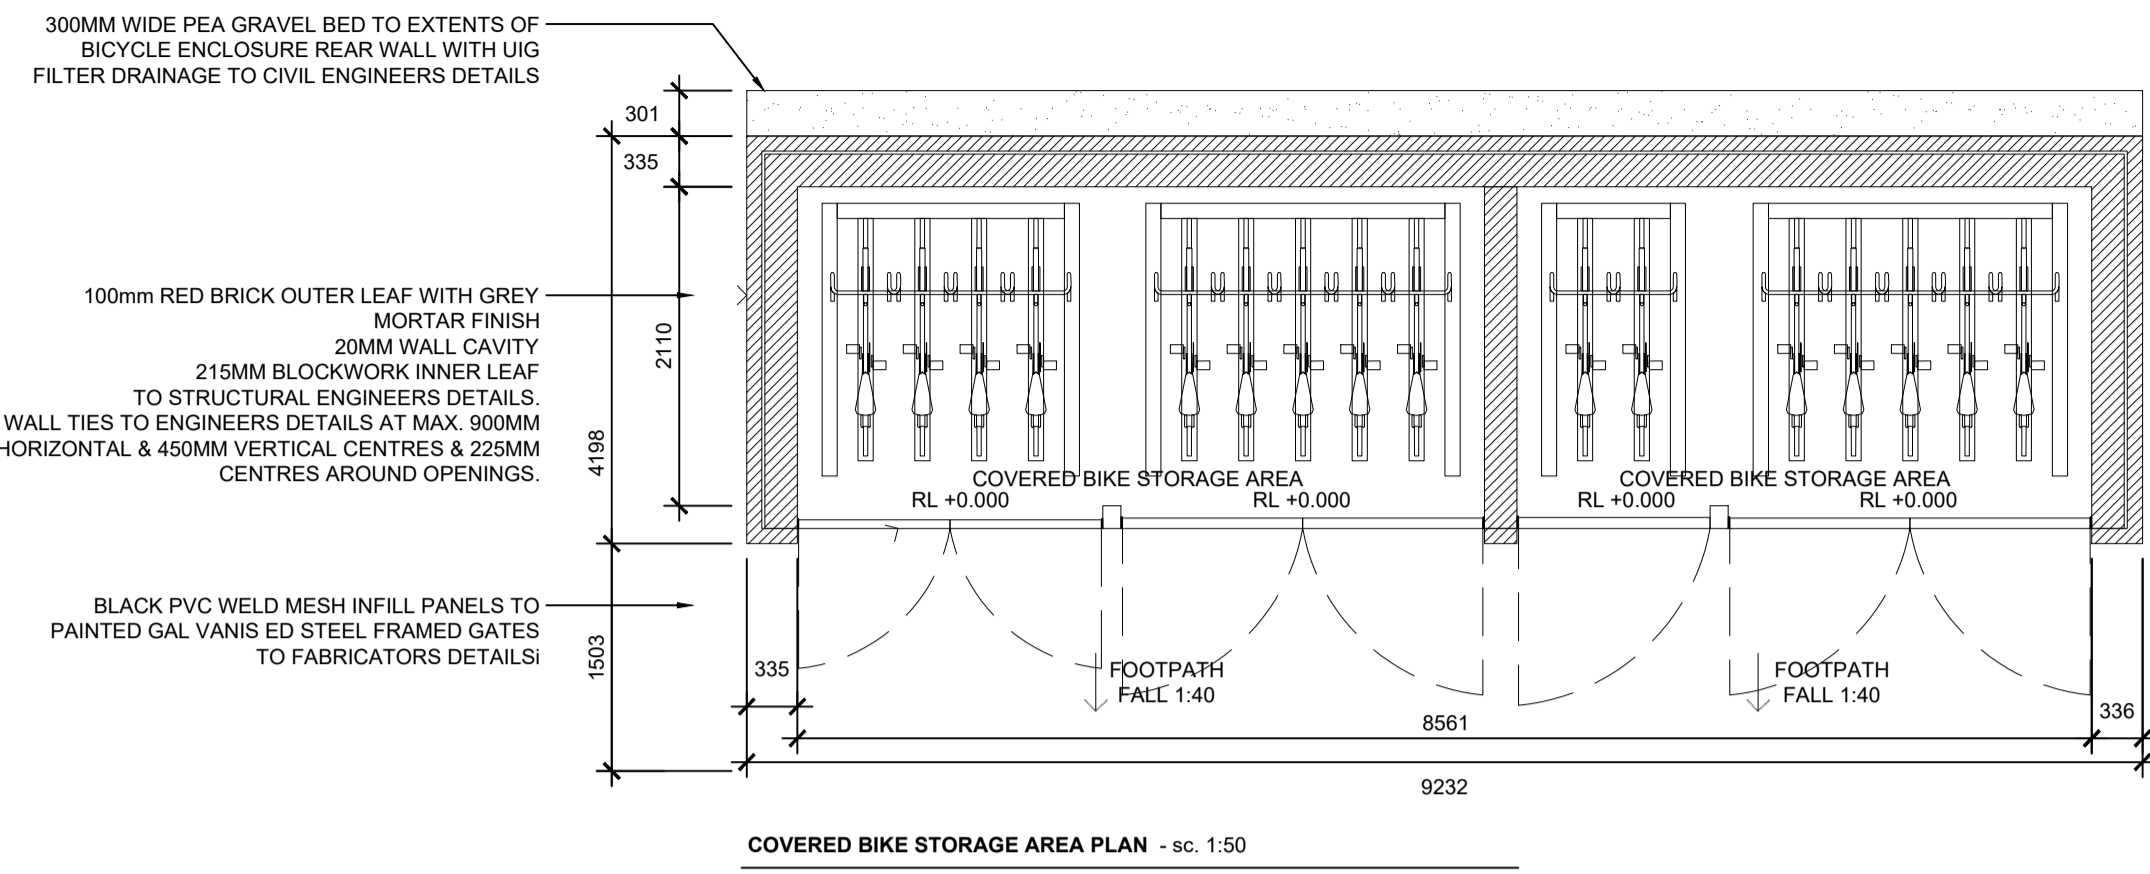
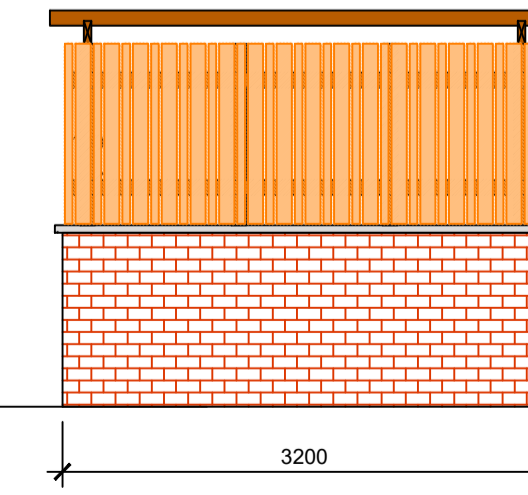
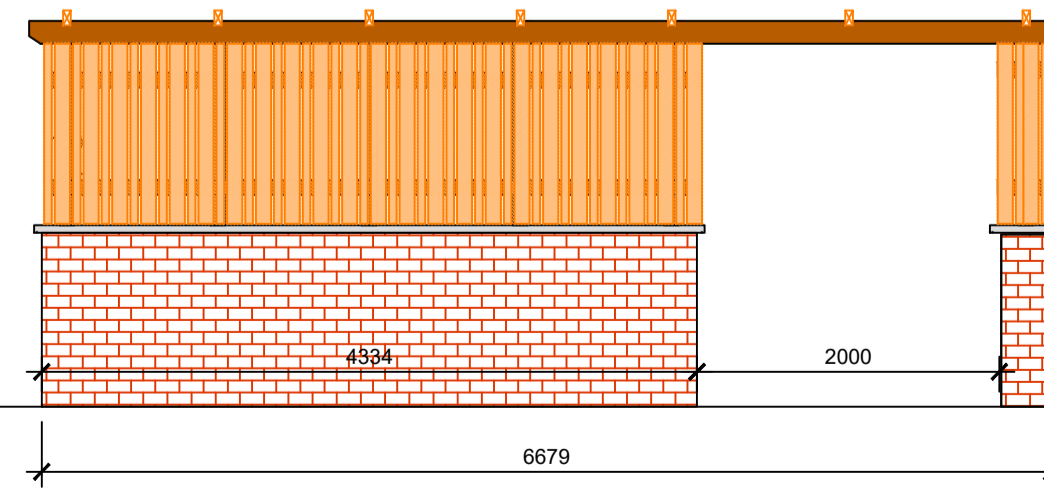
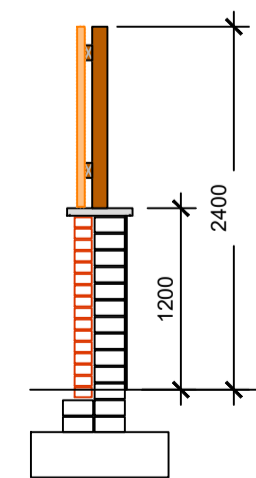
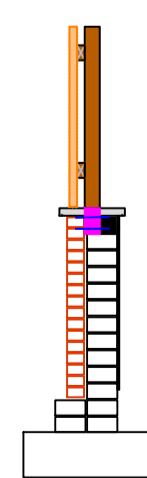


D1 Cycle Parking Storage
Scale 1:50

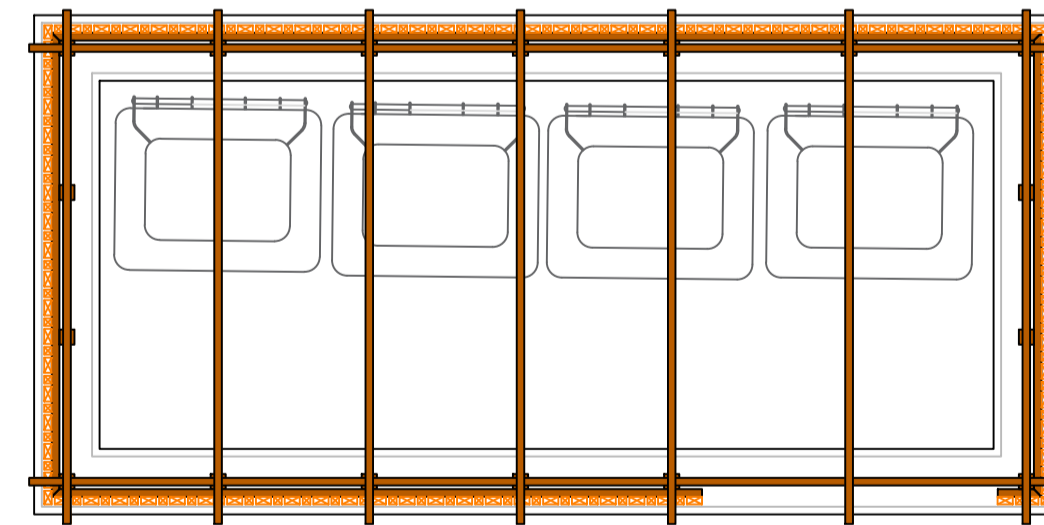

D2 Communal Bin Storage
Scale 1:50

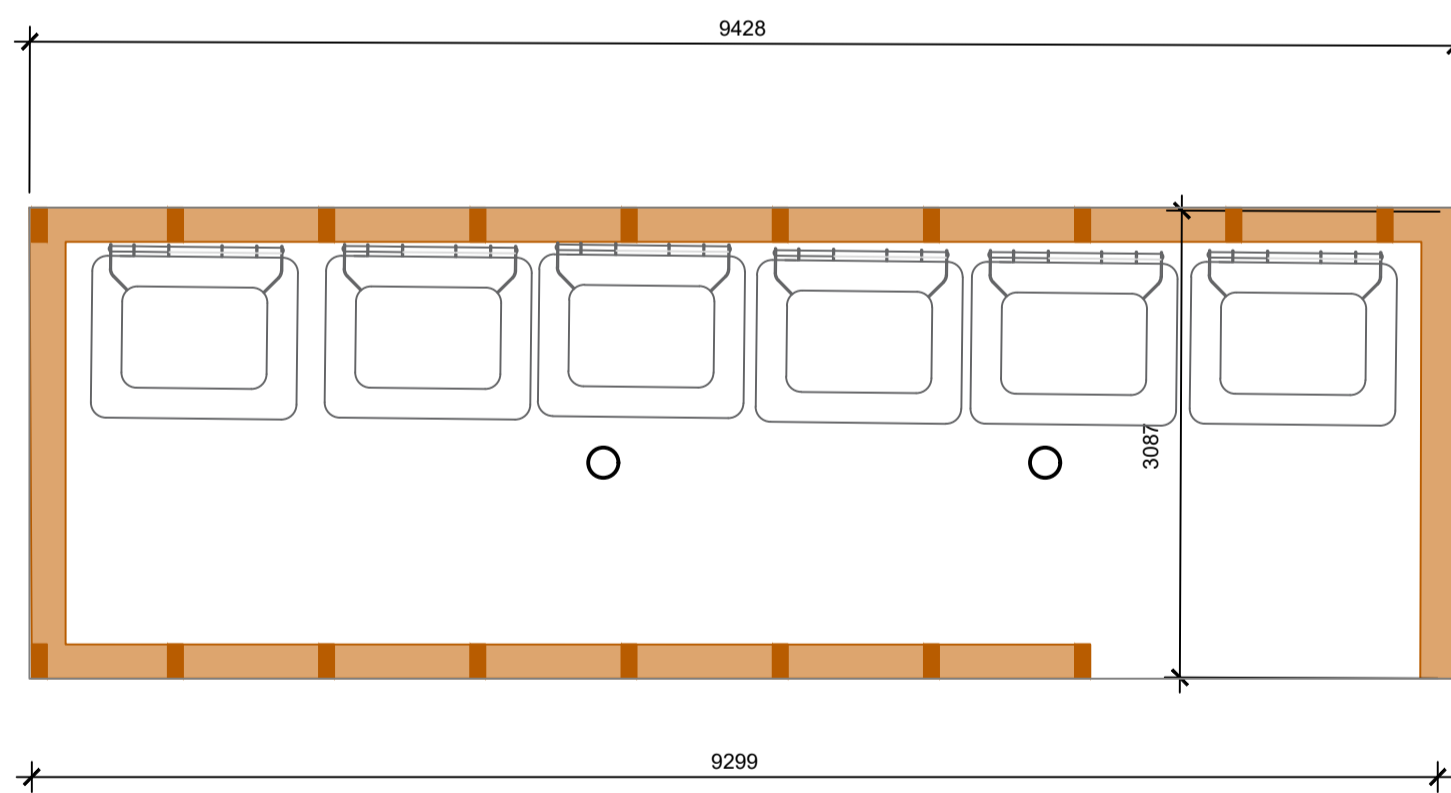

Note:
Refer to DBFL Drawings No's
180176-DBFL-TR-SP-DR-C-1001
180176-DBFL-TR-SP-DR-C-1002
for locations.

REV	DATE	BY	CHECKED	DESCRIPTION
L	15/02/21	PL	RMD	Planning Update
K	18/12/20	PL	RMD	Planning Update
J	23/11/20	PL	RMD	Planning Update
I	03/11/20	PL	RMD	Planning Update
H	21/10/20	PL	RMD	Planning Update
G	25/09/20	PL	RMD	Planning
F	17/09/20	PL	RMD	Planning Draft
E	19/08/20	PL	RMD	Planning Draft
D	23/06/20	MIR	RMD	Revised Layout
C	05/02/20	MOT	RMD	Revised Layout
B	30/09/19	MIR	RMD	Revised Layout - Engineer Overlay
A	16/09/19	MIR	RMD	Revised Layout

Project Title: Lissywollen, Athlone			
Client: Alanna Roadbridge Developments	Dwg No. DWG 1.6		
Drawing Title: Storage Unit Details	Scale Varies		
Job No. 1463	Date 15/02/21		

Ronan MacDiarmada + Associates Ltd.
Landscape Architects and Consultants.
5 Tootenhill, Rathcoole, Co. Dublin
tel: +353 1 412 4476 mob: 086 26 25 438
fax: +353 1 401 3748 e-mail: ronan@mda.ie

