



Typical Details And Sizings, Final
 Manufacturer, Sizings And Requirements
 Subject To Detailed Design!

DO NOT SCALE FROM THIS DRAWING. USE FIGURED DIMENSIONS IN ALL CASES. VERIFY DIMENSIONS ON SITE AND REPORT ANY DISCREPANCIES TO THE DESIGNERS IMMEDIATELY.
 THIS DRAWING IS TO BE READ IN CONJUNCTION WITH THE DESIGNERS SPECIFICATION.
 © THIS DRAWING IS COPYRIGHT AND MAY ONLY BE REPRODUCED WITH THE DESIGNERS PERMISSION.


- NOTES:
1. ALL DRAWINGS ARE TO BE READ IN CONJUNCTION WITH ALL RELEVANT SPECIFICATIONS, BILLS OF QUANTITIES, ARCHITECTURAL, SERVICES AND ENGINEERING DRAWINGS.
 2. ALL LEVELS ARE IN METRES RELATED TO ORDNANCE DATUM MALIN HEAD.
 3. ANY DISCREPANCIES BETWEEN THESE DOCUMENTS SHALL BE BROUGHT TO THE ATTENTION OF THE ENGINEER.
 4. DRAWINGS ARE NOT TO BE SCALED.
 5. ALL DIMENSIONS ARE IN MILLIMETRES, UNLESS NOTED OTHERWISE.

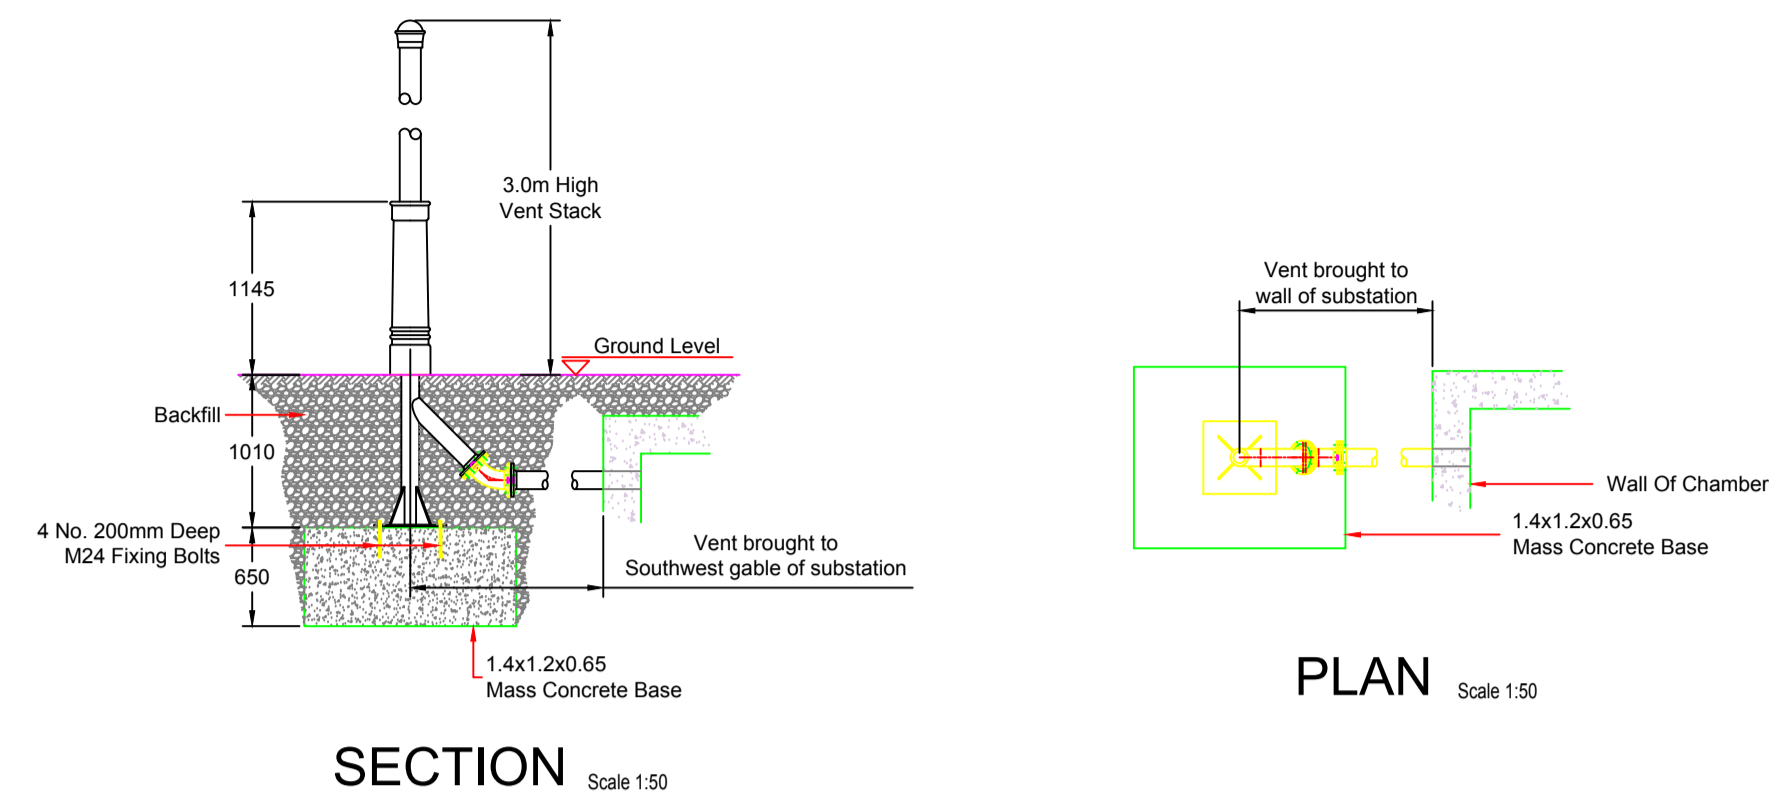



VENT STACK DETAIL

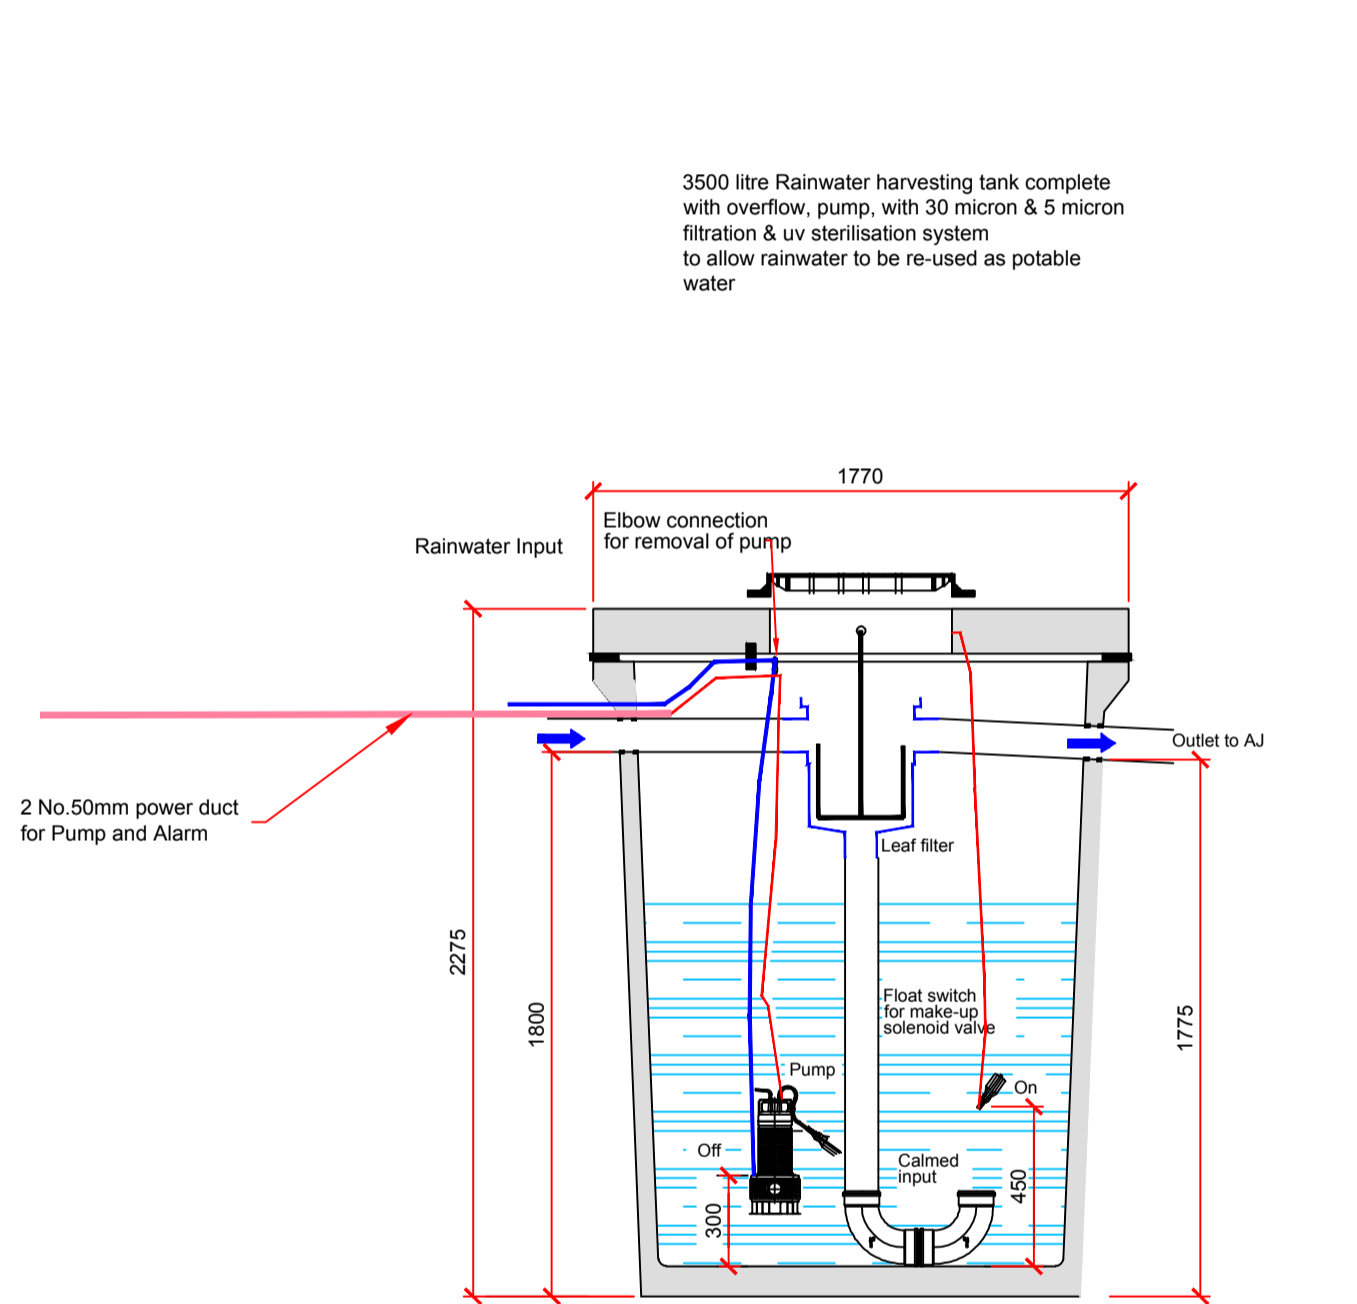

Rainwater Harvesting - H+ Tank (3,500 Litres)
 Scale 1:25

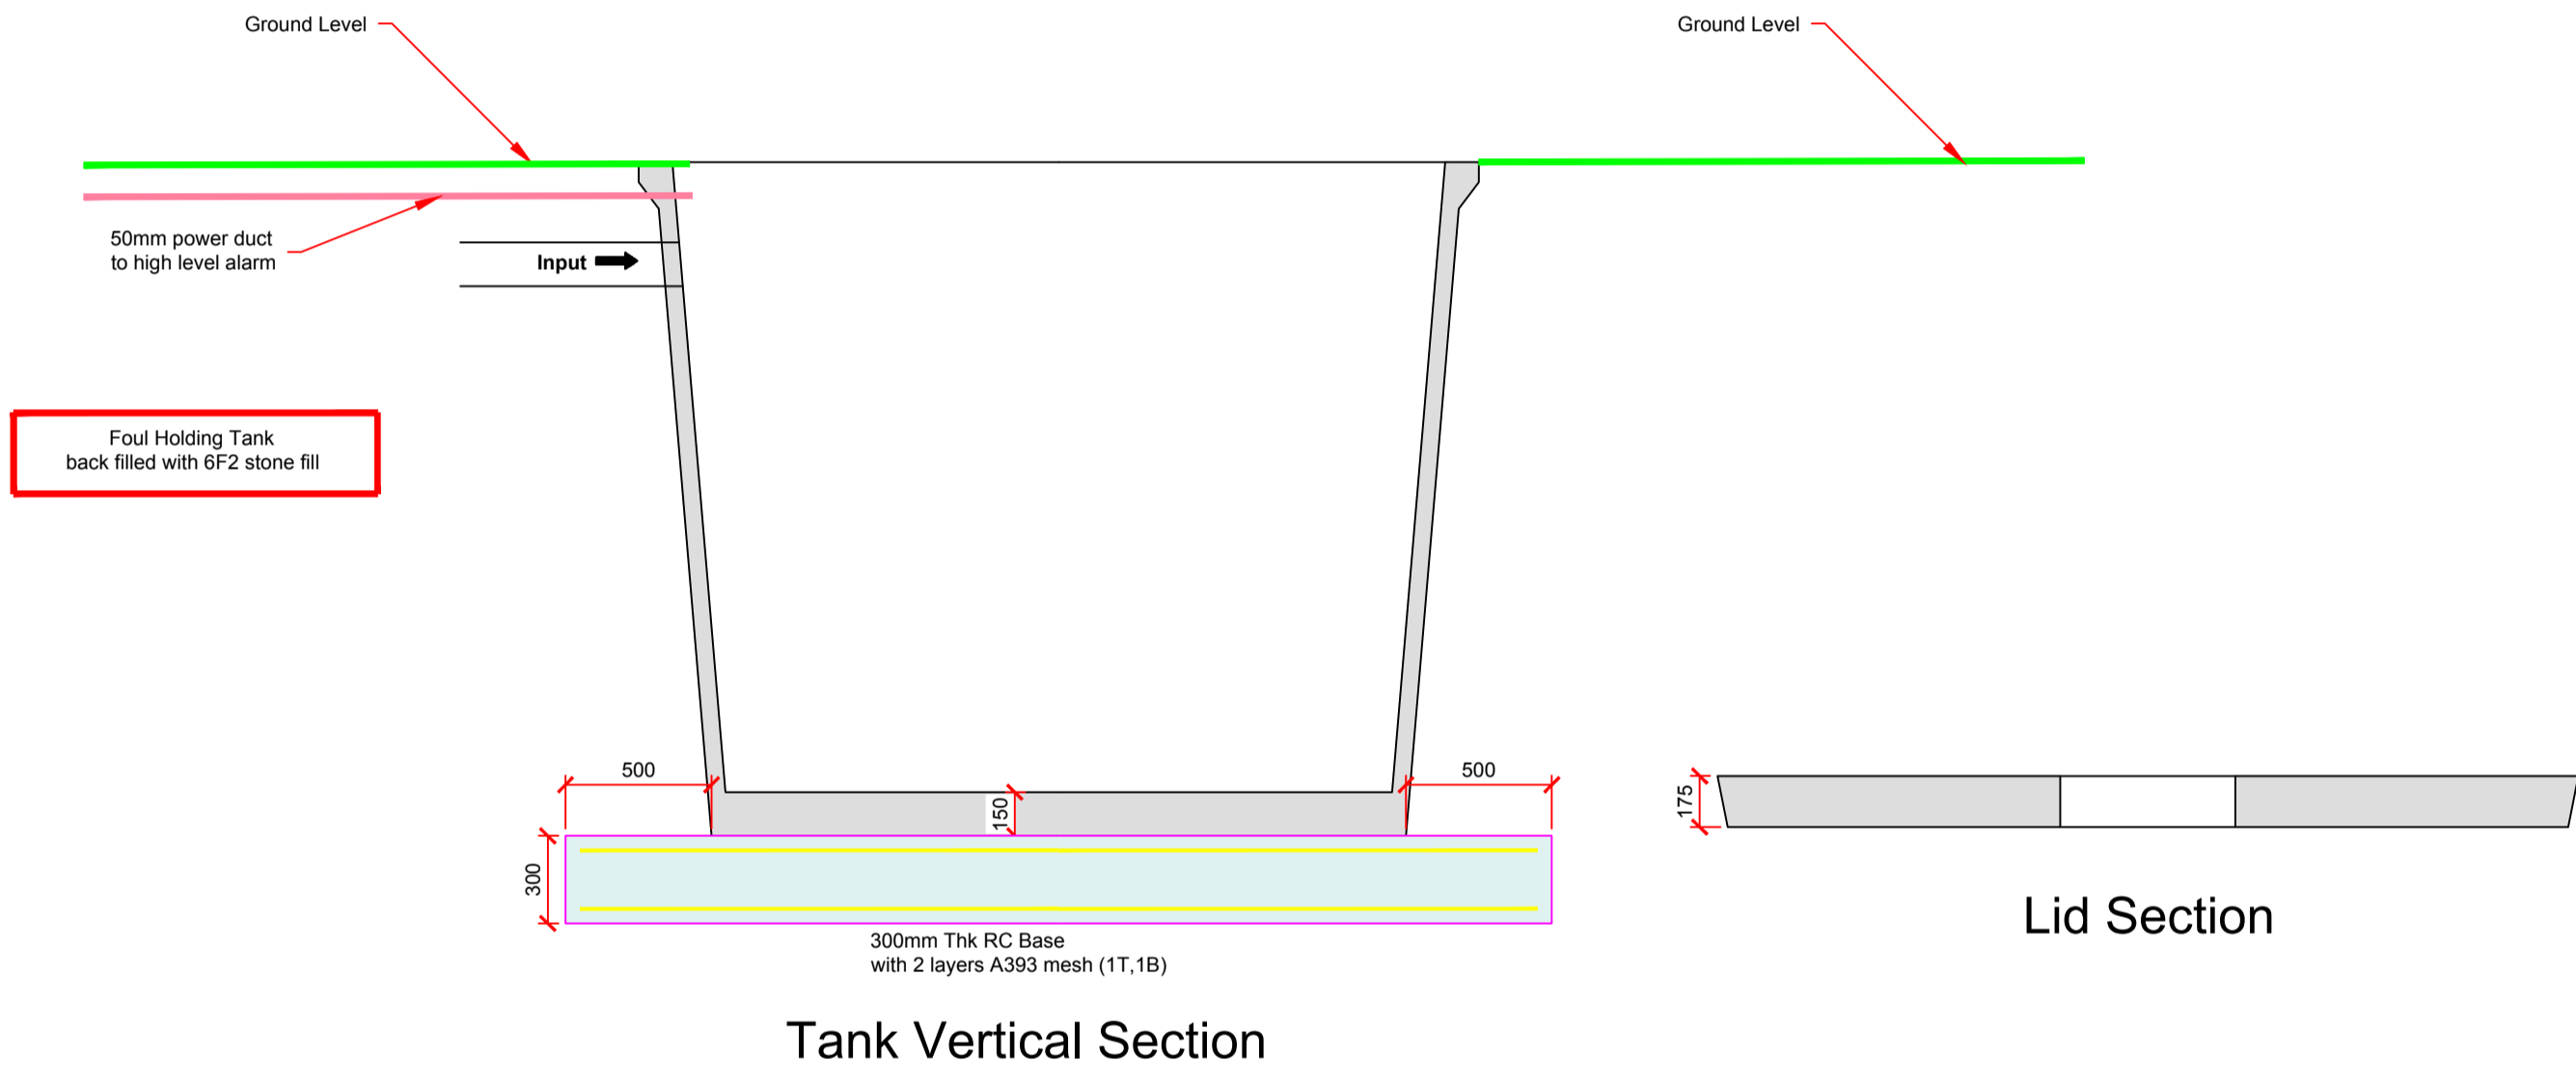

Tank Top Plan

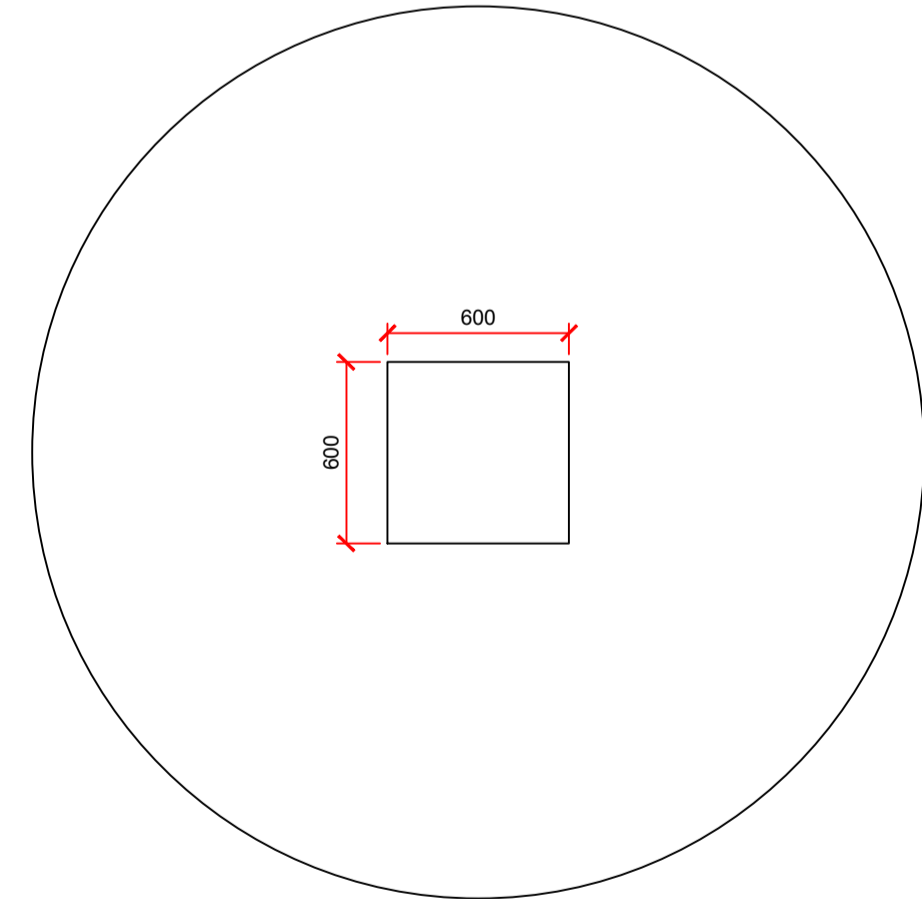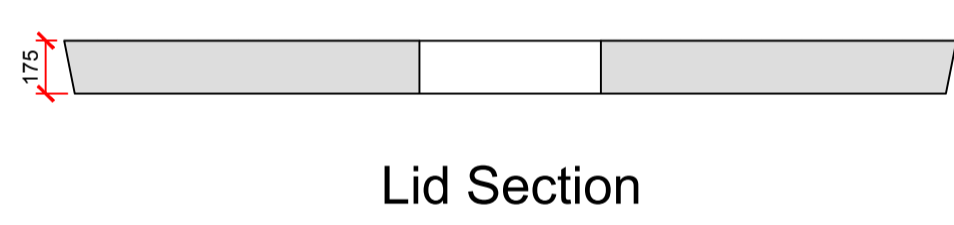

FOUL SEWER HOLDING TANK
 (Volume 5m³)
 Scale 1:25

P01	26/02/2021	ISSUED FOR PLANNING	JK	GT
REV	DATE	DESCRIPTION	BY	APP
PROJECT: Proposed Kilmurbridge 110kv Substation				
TITLE: Foul Holding Tank & Rainwater Harvesting Tank Details				
CLIENT:				
 Malachy Walsh and Partners Engineering and Environmental Consultants Cork Tralee London Limerick				
Reen Point, Blennerville, Tralee, Co. Kerry, V92 X2TK Tel: +353 (0) 66 7123404 Fax: +353 (0) 66 7126586 E-mail: tralee@mwp.ie Web: www.mwp.ie				
DRAWN: JK	CHECKED: GT	APPROVED: GT		
DATE: January 2021	SCALE @ A1: As Shown			
PROJECT NUMBER: 21280	DRAWING STATUS: S2			
DRAWING NUMBER: 21280-MWP-00-00-DR-C-5405				REV: P01