


Twin Wooden Pole For 110kV Line

12m

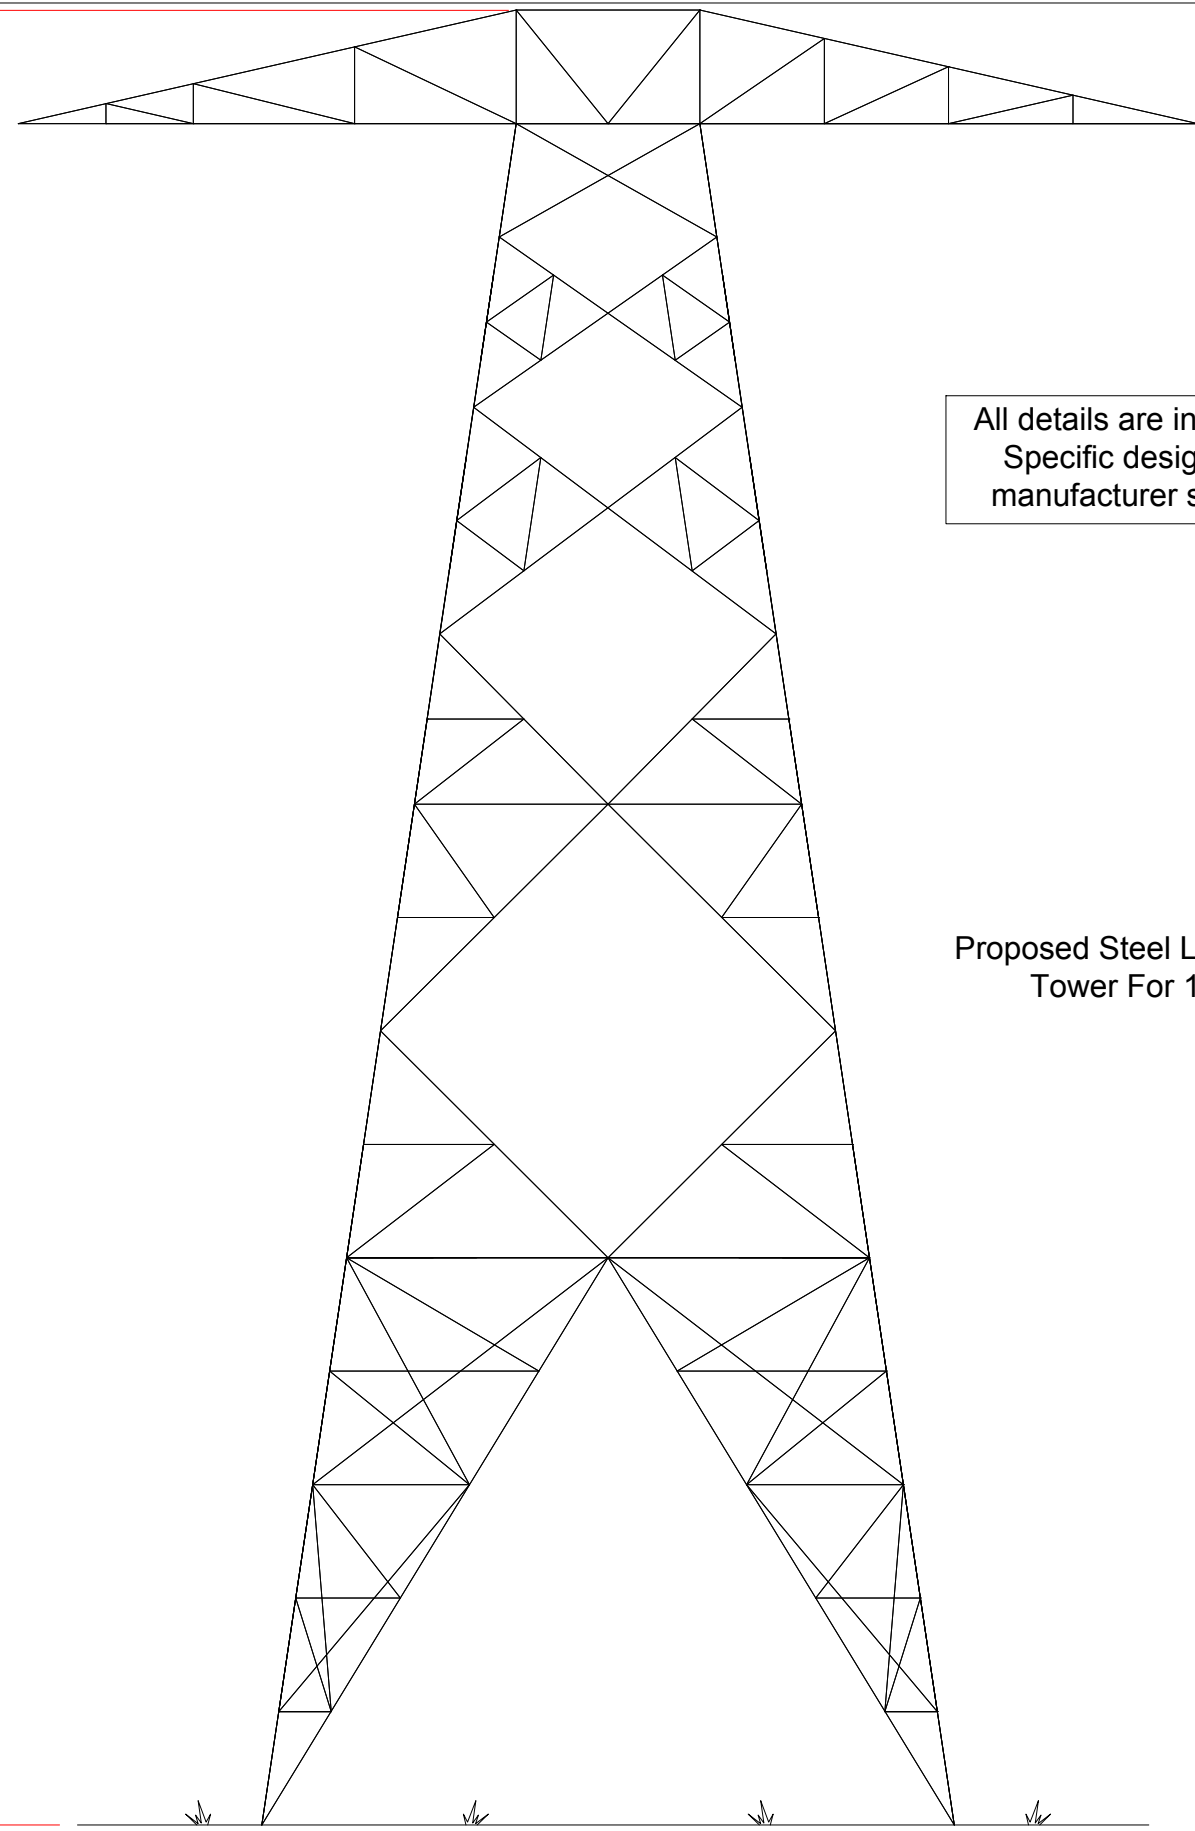

All details are indicative only.
Specific design will be to
manufacturer specification

Proposed Steel Lattice Earthwire
Tower For 110kV Line

12m



Malachy Walsh and Partners
Engineering and Environmental Consultants

Cork | Tralee | London | Limerick



Reen Point, Blennerville, Tralee, Co. Kerry,
Tel. : +353 (0) 66 7123404
Fax. : +353 (0) 66 7126586
E-mail : tralee@mwp.ie
Web : www.mwp.ie

REV	DATE	DESCRIPTION	BY	APP
P01	26.02.2021	Issued For Planning	JK	GT

CLIENT:

Cloncant
Renewable Energy Limited

PROJECT:	Proposed Kilcumber Bridge 110kv Substation
TITLE:	Proposed Tower And Wooden Pole Details For 110kV Grid Connection

DRAWN: JK	CHECKED: GT	APPROVED: GT
DATE: January 2021	SCALE @ A3: 1 : 50	
PROJECT NUMBER: 21280	DRAWING STATUS: S2	
DRAWING NUMBER: 21280-MWP-00-00-DR-C-5408	REV: P01	