



CARRIAGEWAY REINSTATEMENT
TRENCH FOR 125mm DUCTS IN TREFOIL
SCALE 1:20

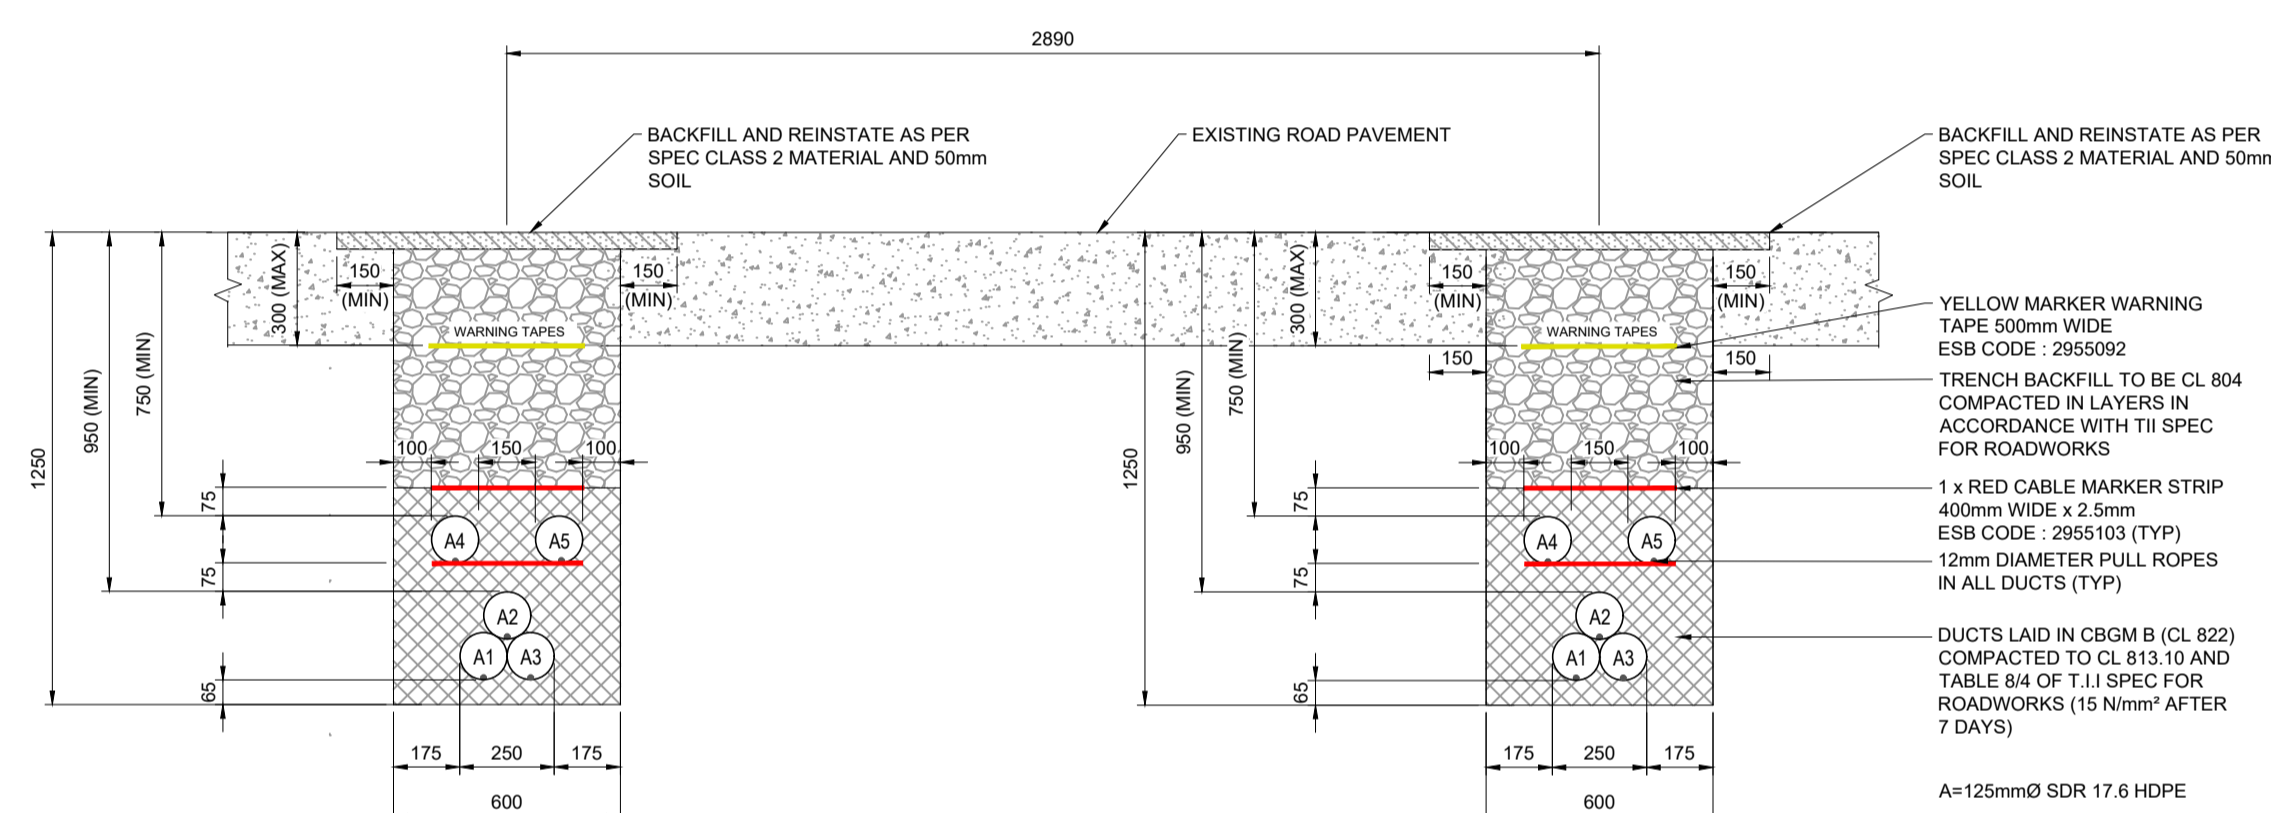

TEMPORARY REINSTATEMENT
TRENCH FOR 125mm DUCTS IN TREFOIL
SCALE 1:20

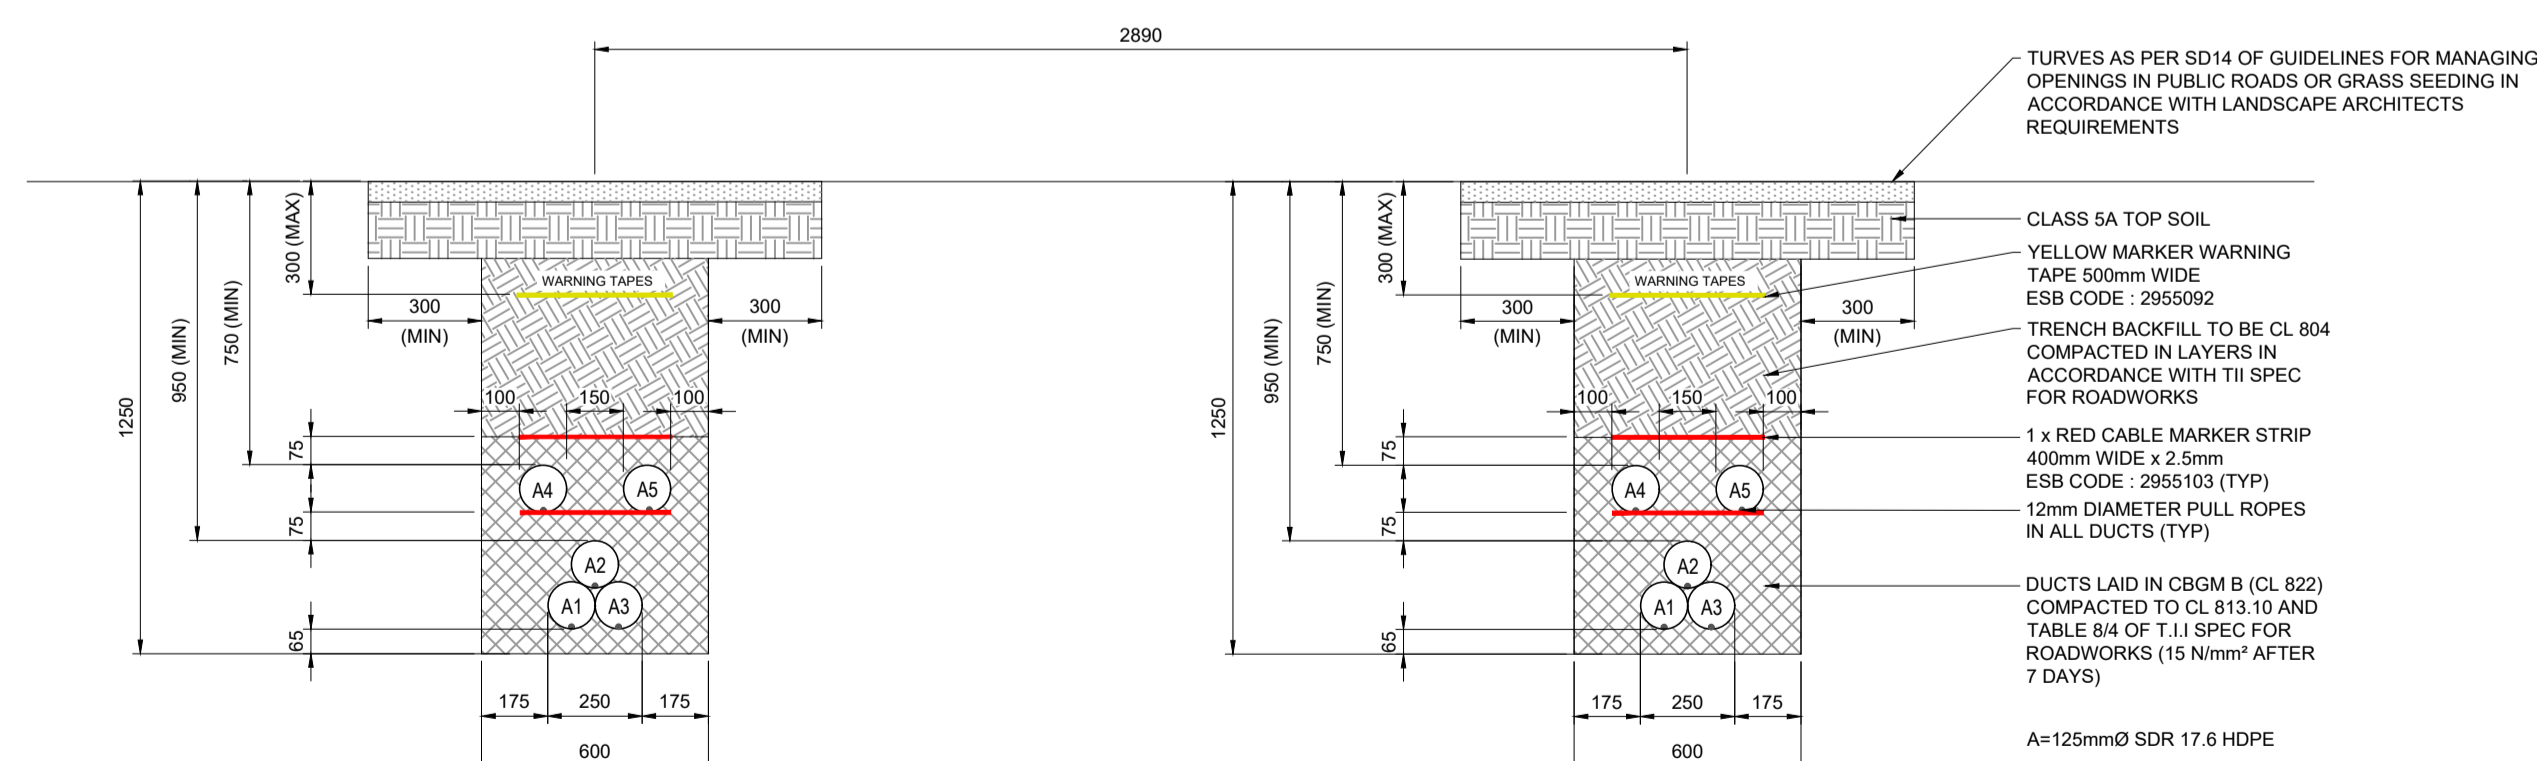

GRASS REINSTATEMENT
TRENCH FOR 125mm DUCTS IN TREFOIL
SCALE 1:20

Rev	Description	Drawn	Checked	Date
P04	ISSUE FOR PLANNING	DW	LP	15.03.21
P03	FOR INFORMATION	DW	LP	10.03.21
P02	FOR INFORMATION	DW	LP	23.02.21
P01	FOR INFORMATION	DW	LP	17.02.21

Clifton Scannell Emerson Associates
Clifton Scannell Emerson Associates Limited
Consulting Engineers,
Seaforth Lodge,
Castledawson Avenue,
Blackrock, Co. Dublin,
Ireland, A94 P768
T: +353 1 288 5006
F: +353 1 283 3466
E: info@csea.ie
W: www.csea.ie

DATA & POWER HUB SERVICES LTD
Client
SERVICES DUE DILIGENCE
Project
SITE R120
Project Title
TYPICAL REINSTATEMENT DETAILS SHEET 1
Drawn By: DW Date: FEB 2021
Checked By: RG AS INDICATED @ A1 Scale: CSEA Job No. 20_147
Project Code: 20_147 - CSE - GEN - XX - DR - C - 2140
Status Code: S2 FOR INFORMATION
Revision: P04 PLANNING