




LINK BOX CHAMBER PLAN
SCALE 1:20

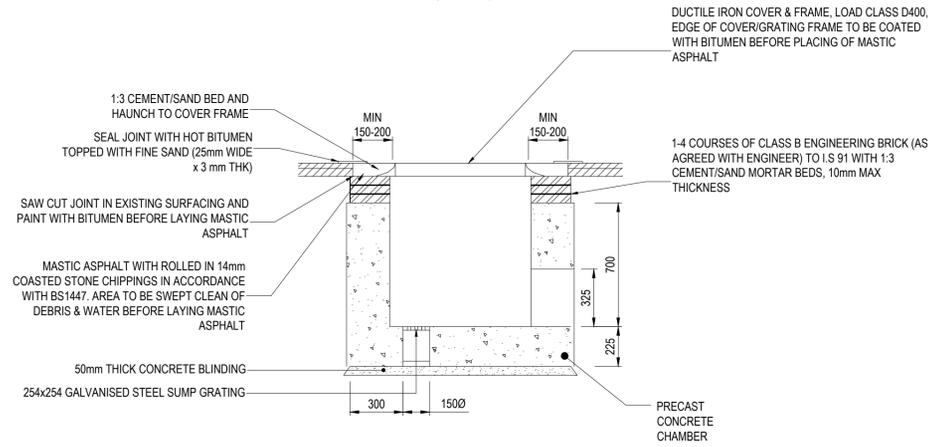


SECTION A-A
SCALE 1:20

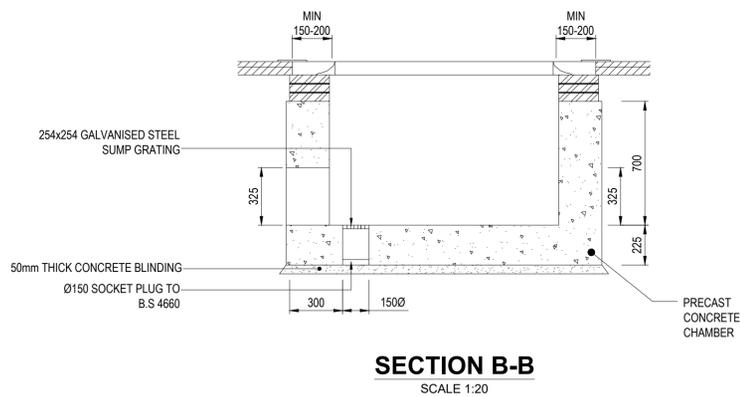


SECTION B-B
SCALE 1:20

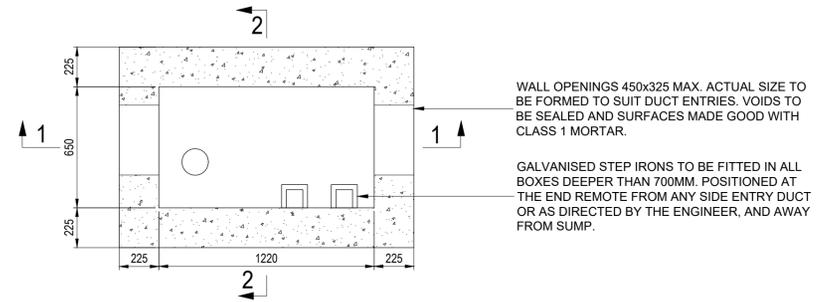

COMMUNICATION CHAMBER PLAN
COVER, FRAME & DUCTS OMITTED FOR CLARITY
SCALE 1:20

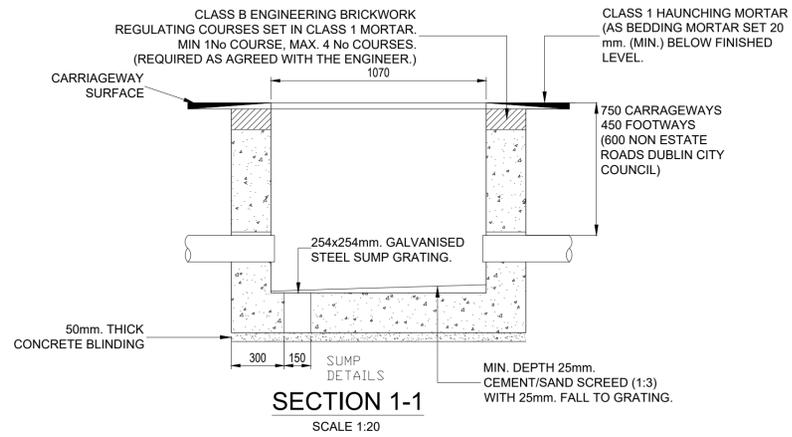

SECTION 1-1
SCALE 1:20

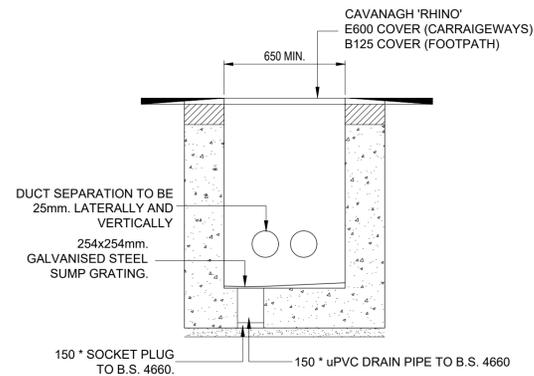

SECTION 2-2
SCALE 1:20

Rev	Description	Drawn	Checked	Date
P04	ISSUE FOR PLANNING	DW	LP	15.03.21
P03	FOR INFORMATION	DW	LP	10.03.21
P02	FOR INFORMATION	DW	LP	23.02.21
P01	FOR INFORMATION	DW	LP	17.02.21

Clifton Scannell Emerson Associates
Clifton Scannell Emerson Associates Limited
Consulting Engineers,
Seafor Lodge,
Castledawson Avenue,
Blackrock, Co. Dublin,
Ireland, A94 P768
T: +353 1 288 5006
F: +353 1 283 3466
E: info@csea.ie
W: www.csea.ie

DATA & POWER HUB SERVICES LTD
Client

SERVICES DUE DILIGENCE SITE R120
Project

LINK BOX & COMMUNICATIONS CHAMBER G.A.AND DETAILS
Dwg. Title

Drawn By **DW** Date **FEB 2021** **20_147**
Checked By **RG** Scale **AS INDICATED @ A1**

Project Code Originator Zone/Phase Level Type Role Dwg. No.
20_147 - CSE - GEN - XX - DR - C - 2161

S2 FOR INFORMATION
Status Code Suitability Description

P04 PLANNING
Revision Project Status