



Section A | 1:250

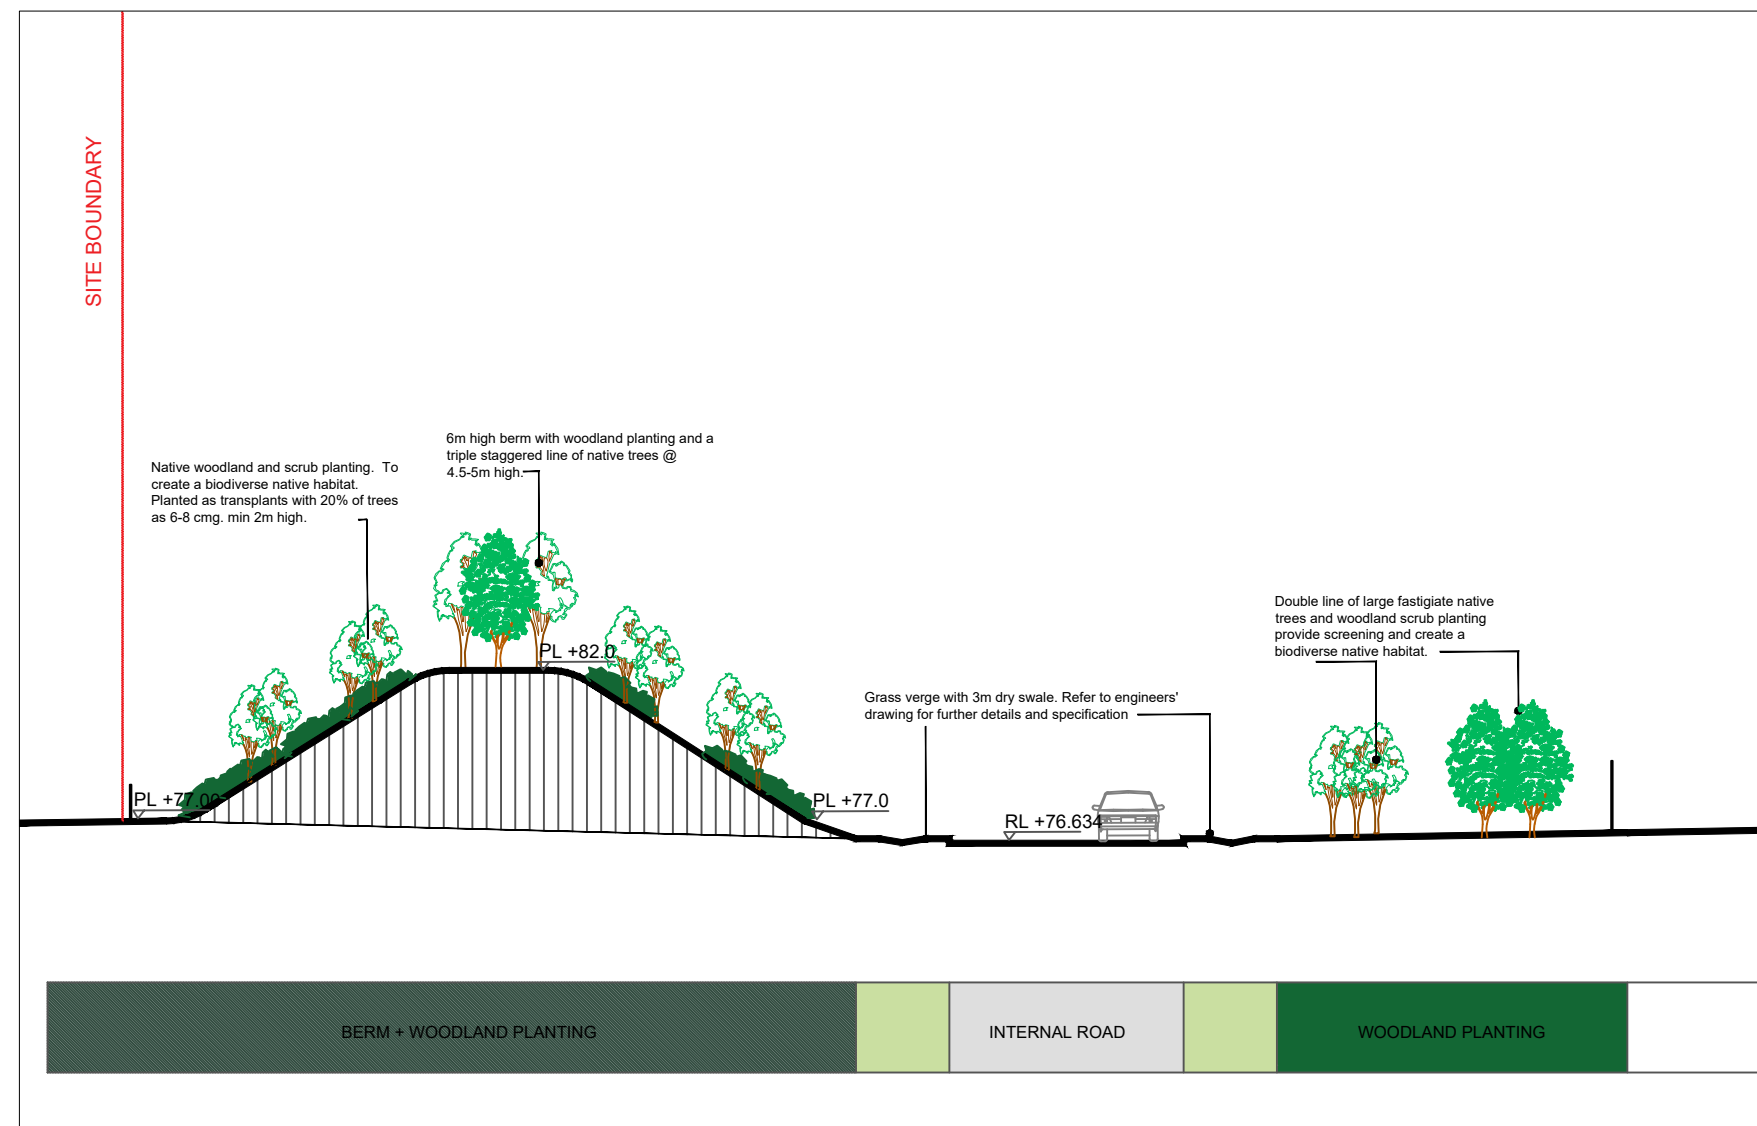

Section B | 1:250

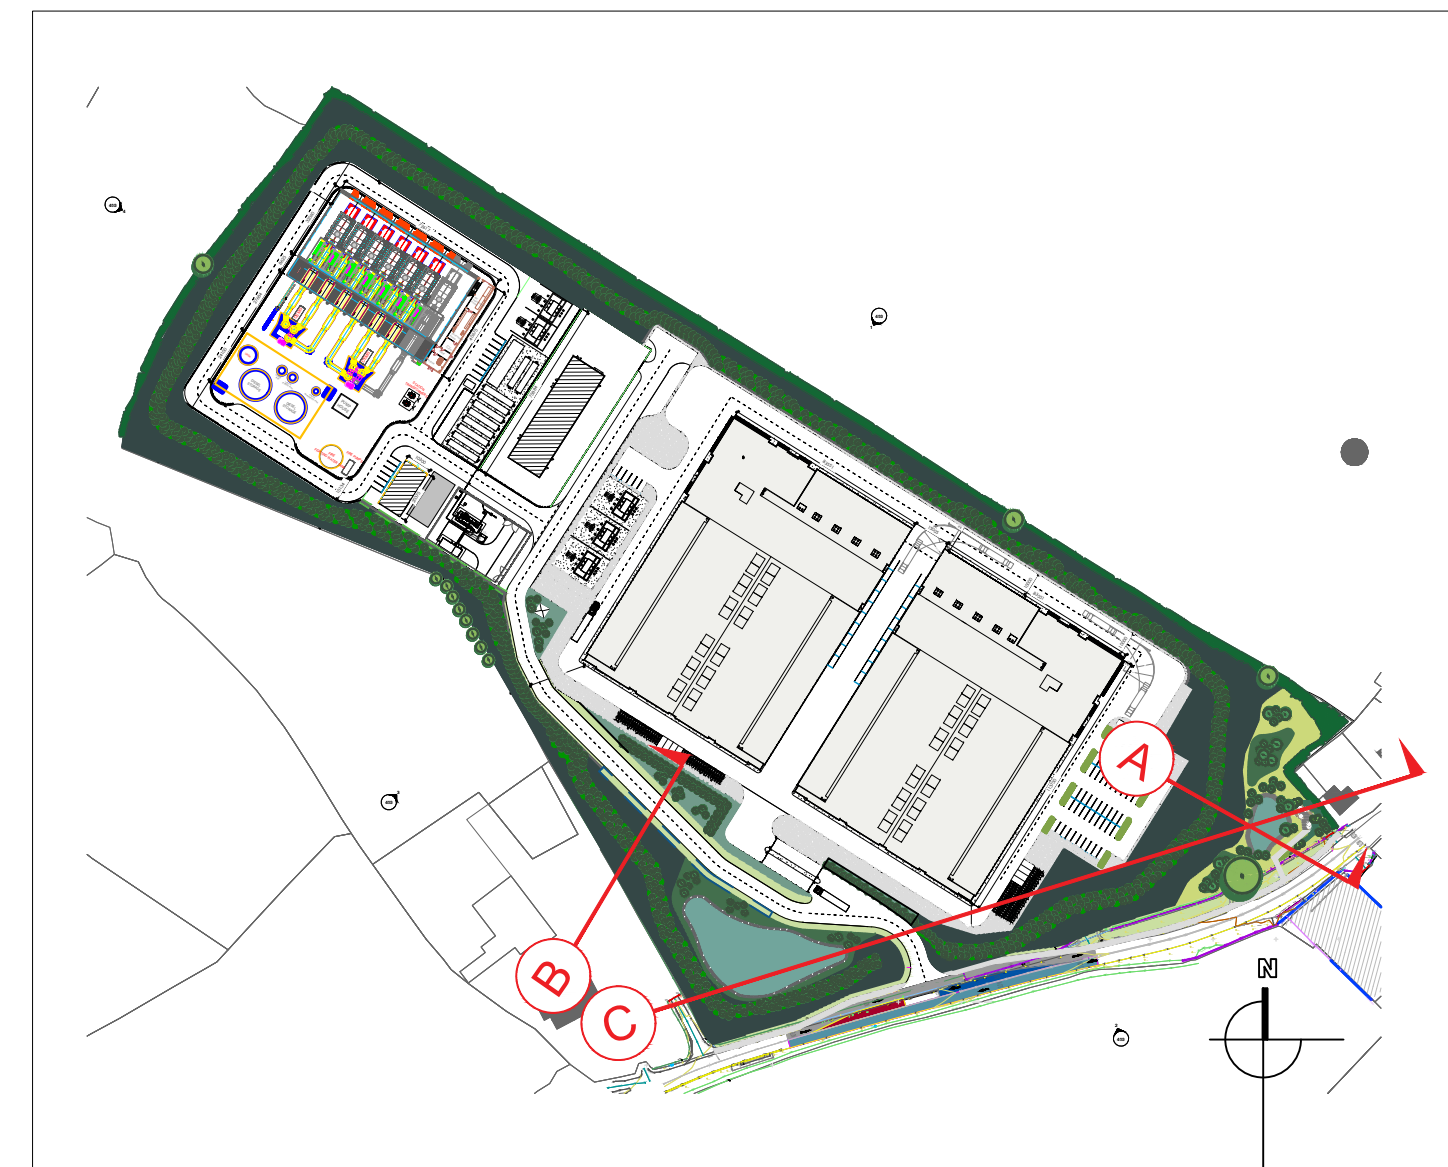

Key Plan | NTS

THIS DRAWING IS COPYRIGHT ©
DO NOT SCALE. Figure dimensions only to be taken from this drawing.

Proposed Sub Station at Milltown, Co. Dublin	Scale: As Shown @ A2	Status: PLANNING
Date: 15.02.21	Drawn: MBL	Checked: JF
Job No: 361_2	Drawing No: 104	
Kevin Fitzpatrick Landscape Architecture		
4 Main Street Raheny Dublin 5 E: info@kfla.ie W: www.kfla.ie		