



Section C - C | 1:500



Section C.1 | 1:250

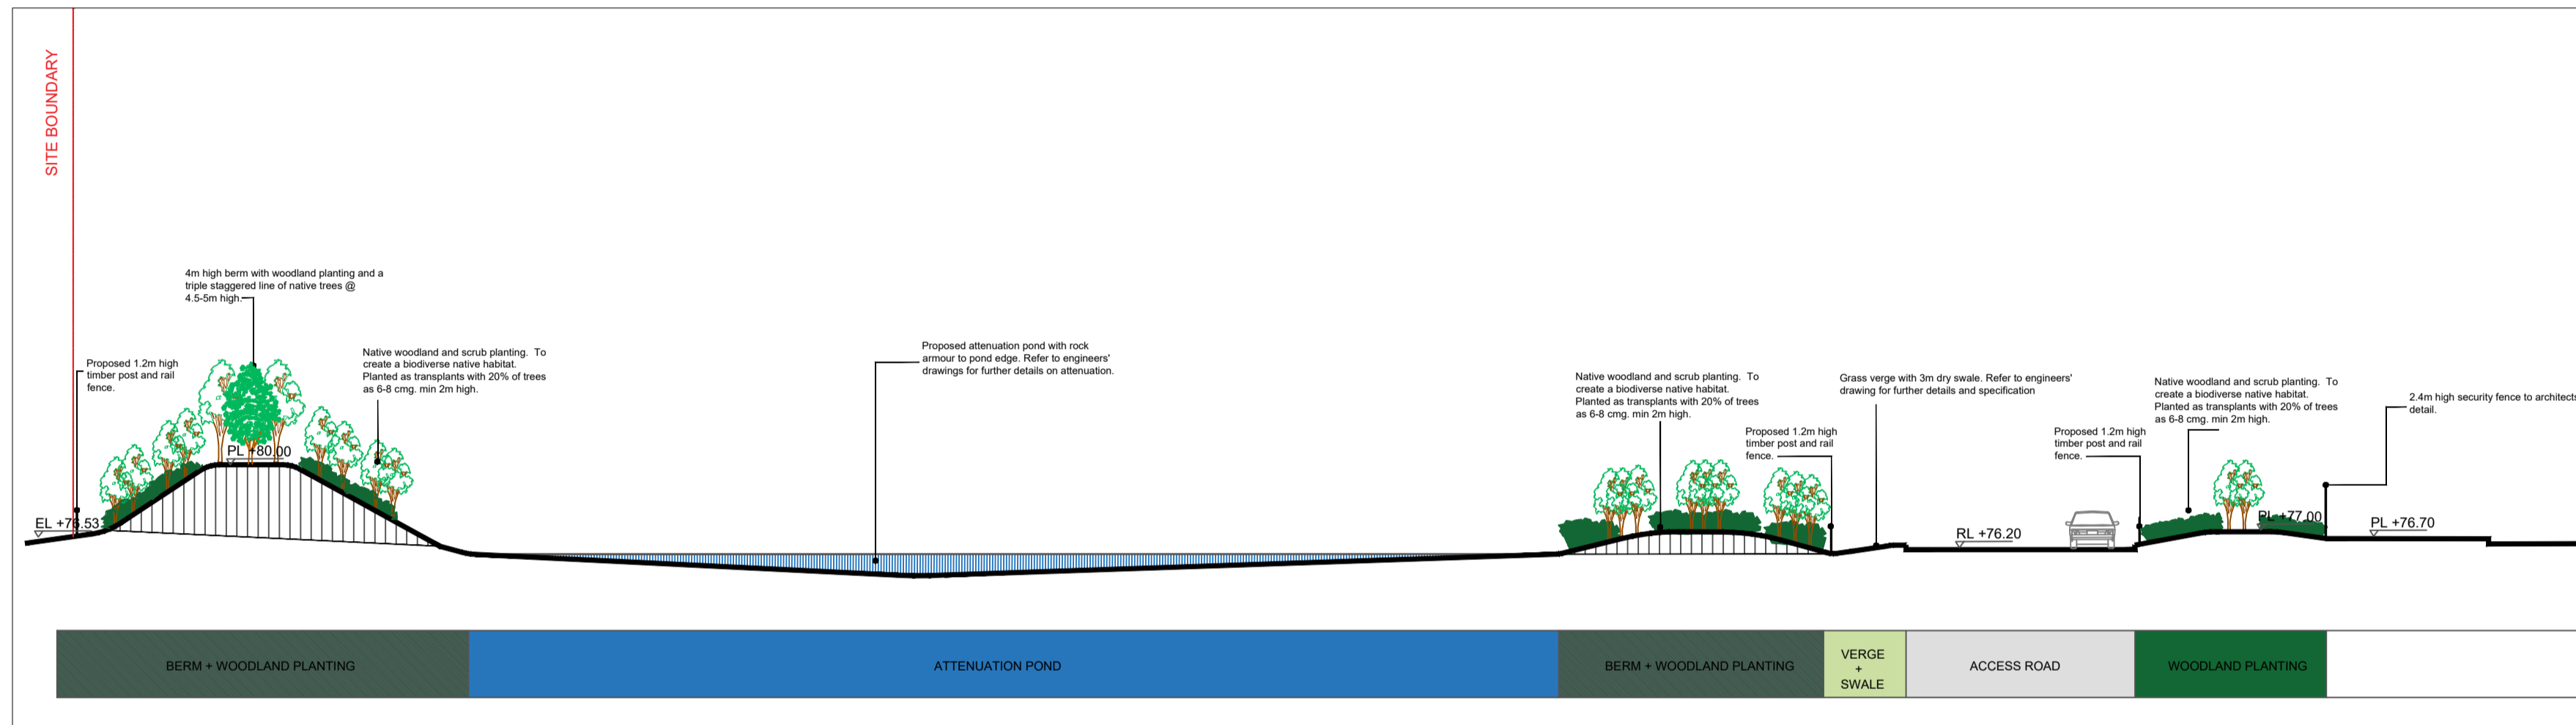

Key Plan | NTS

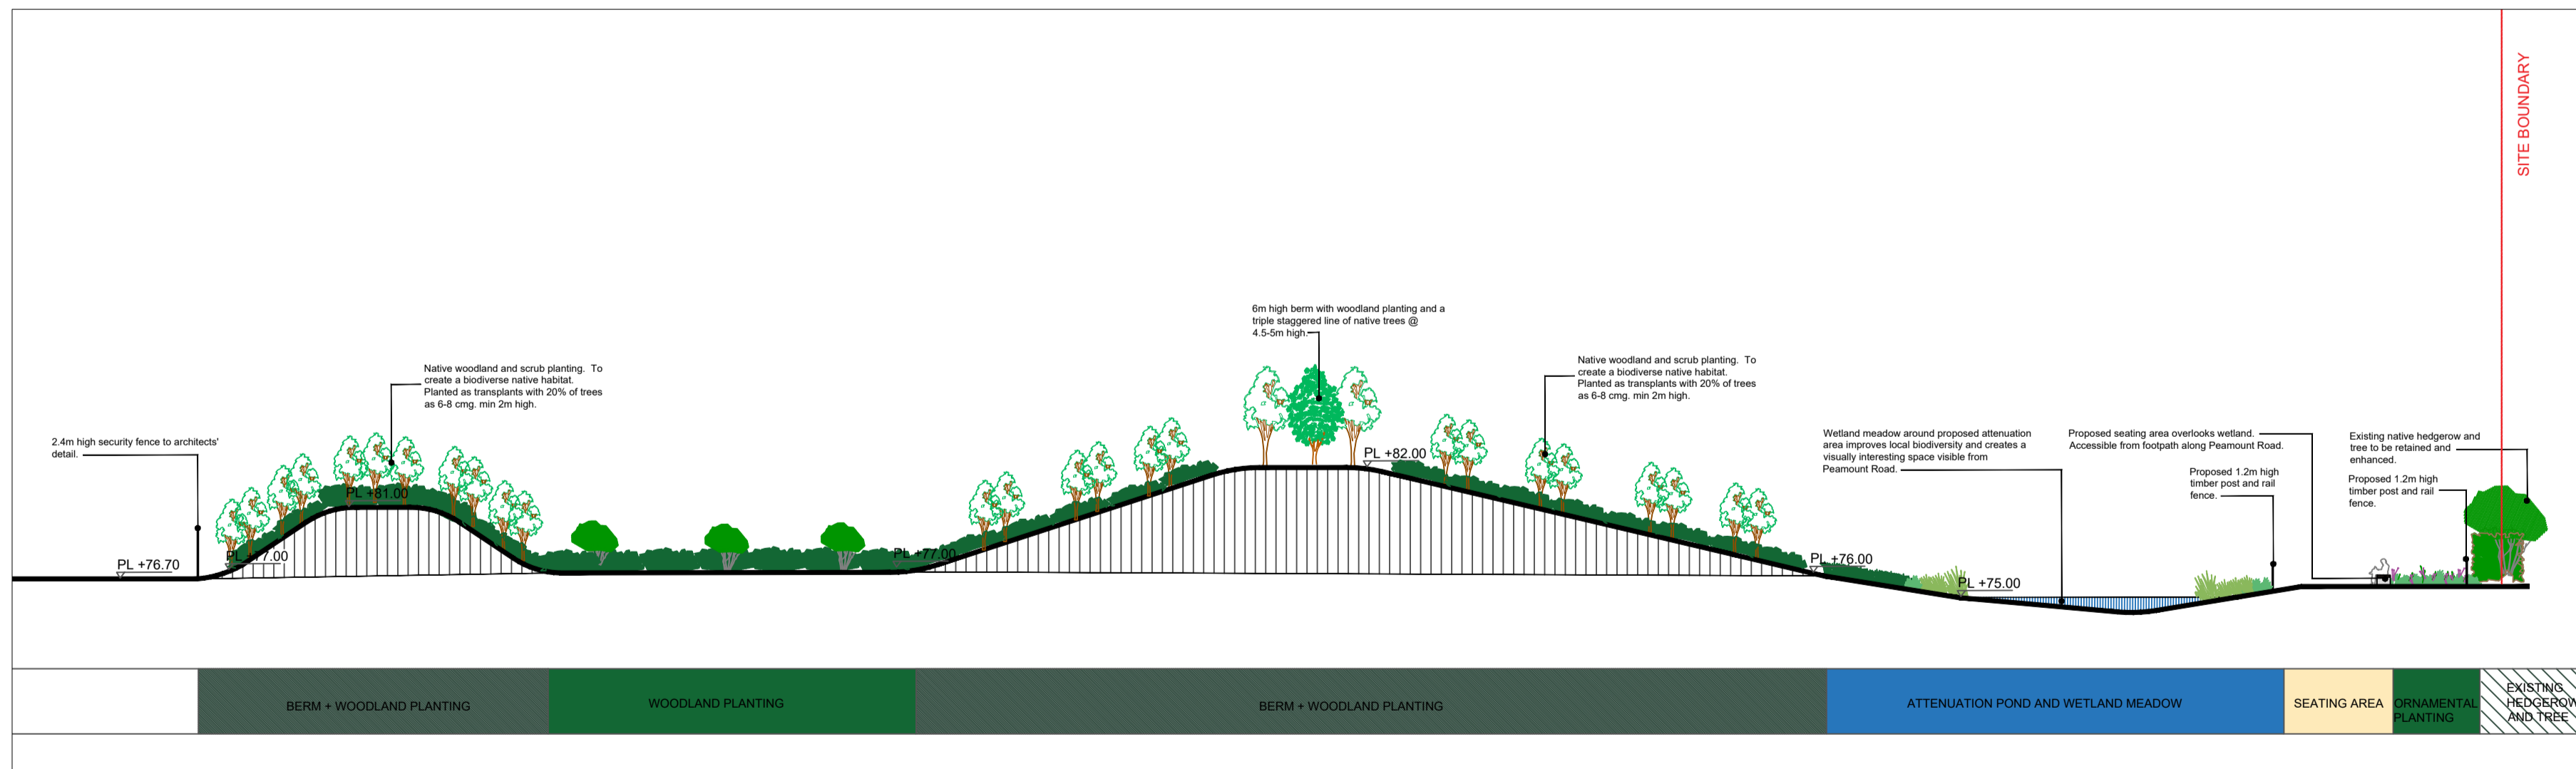

Section C.2 | 1:250

THIS DRAWING IS COPYRIGHT ©			
DO NOT SCALE figured dimensions only to be taken from this drawing			
rev	date	drawn	description

R0 Proposed Sub Station at Milltown, Co. Dublin		Scales As Shown @ A1		Status Planning	
Date 15.03.21		Dim. MM		Chd. KF	
R01 Landscape Sections 2		Job No. 361_2		Drawing No. 105	
				Rev. 0	
Kevin Fitzpatrick Landscape Architecture					
4 Main Street, Raheny, Dublin 5, E: info@kfta.ie W: www.kfta.ie					