



This Drawing Must Be Read in Conjunction with the Associated Arboricultural Report




This Drawing is Copyright - © The Tree File Ltd 2021

Auburn Tree Constraints Plan South East 1/1 Scale 1:500 @ A1

This is a colour coded drawing that will be difficult or impossible to interpret if reproduced in black and white

Ashgrove House  
Kill Avenue  
Dun Laoghaire  
Co Dublin

Tel. 01-2804839  
Mob. 086-3819011  
e-mail - thetreefile@eircom.net

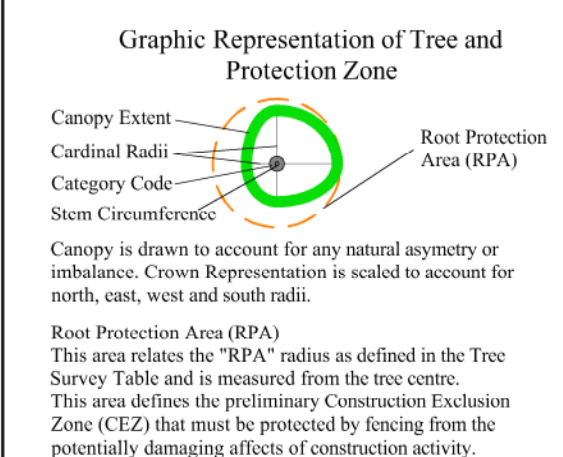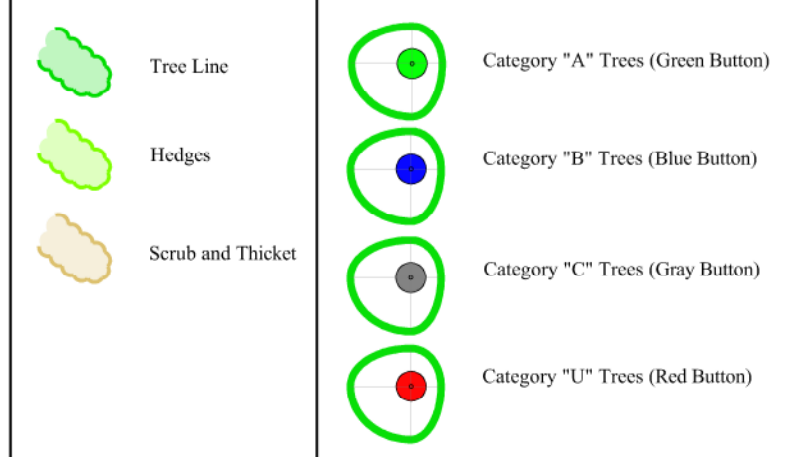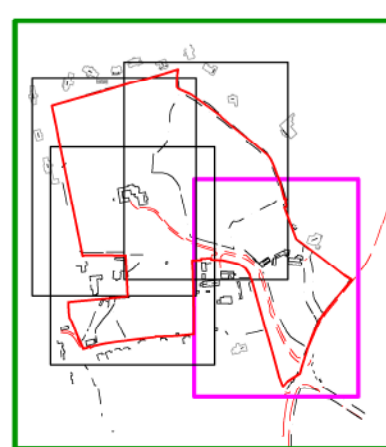

Client: Kinwest Limited  
Scale: 1:500 Date: April 2021  
Project: Tree Survey, Auburn, Malahide, Co Dublin.  
Description: Tree Constraints Plan  
Drawing Title: Auburn Tree Constraints Plan South-East