


KEY PLAN




INDICATING POSITION OF PROPOSED OPENINGS

NOT TO SCALE

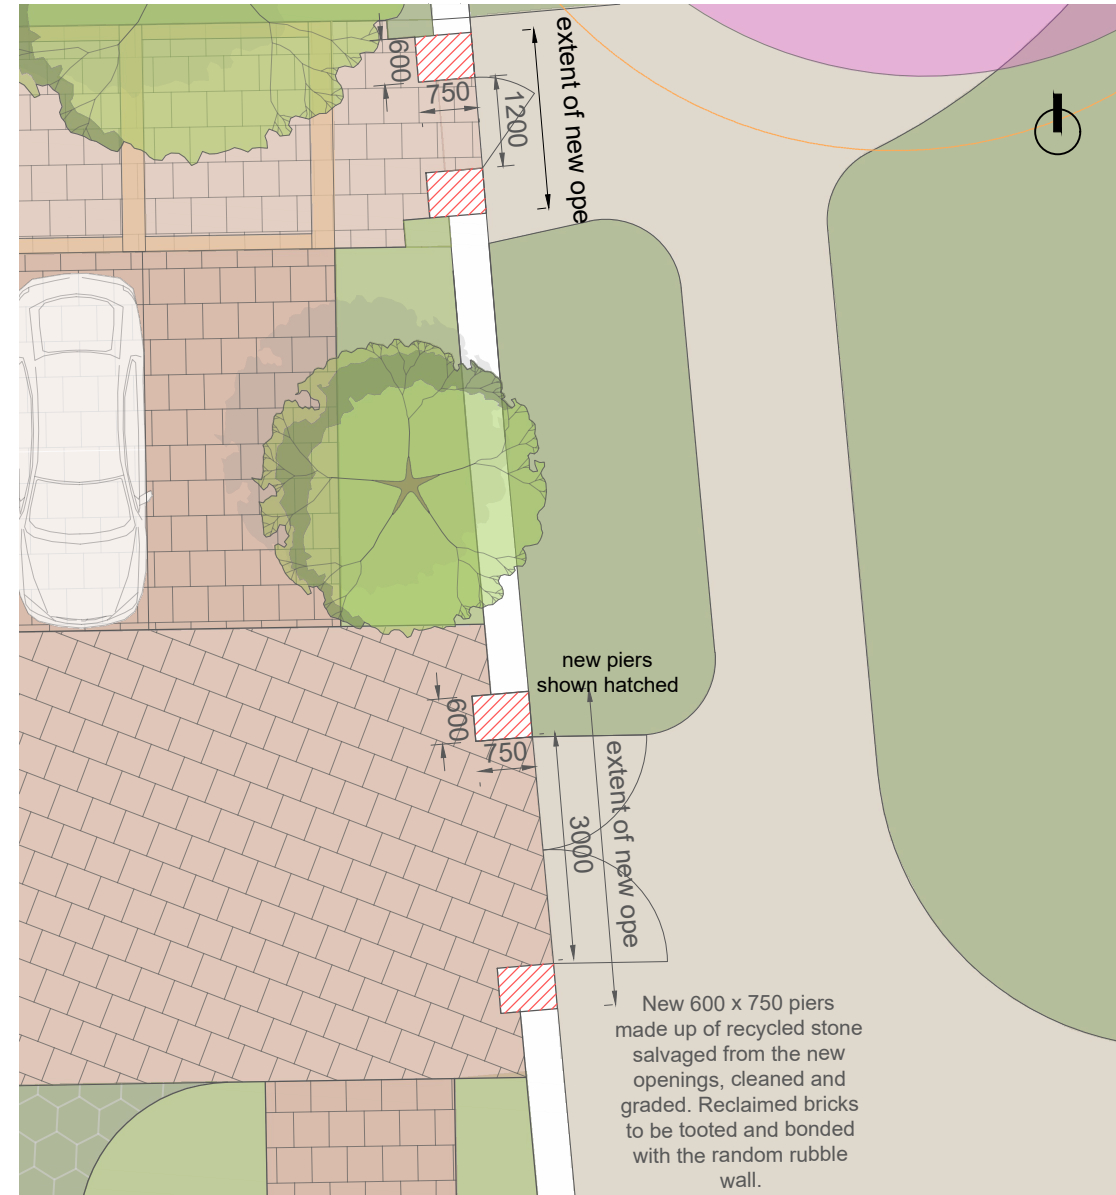

PLAN 1:100

New 600 x 750 piers made up of recycled stone salvaged from the new openings, cleaned and graded. Reclaimed bricks to be tooled and bonded with the random rubble wall.

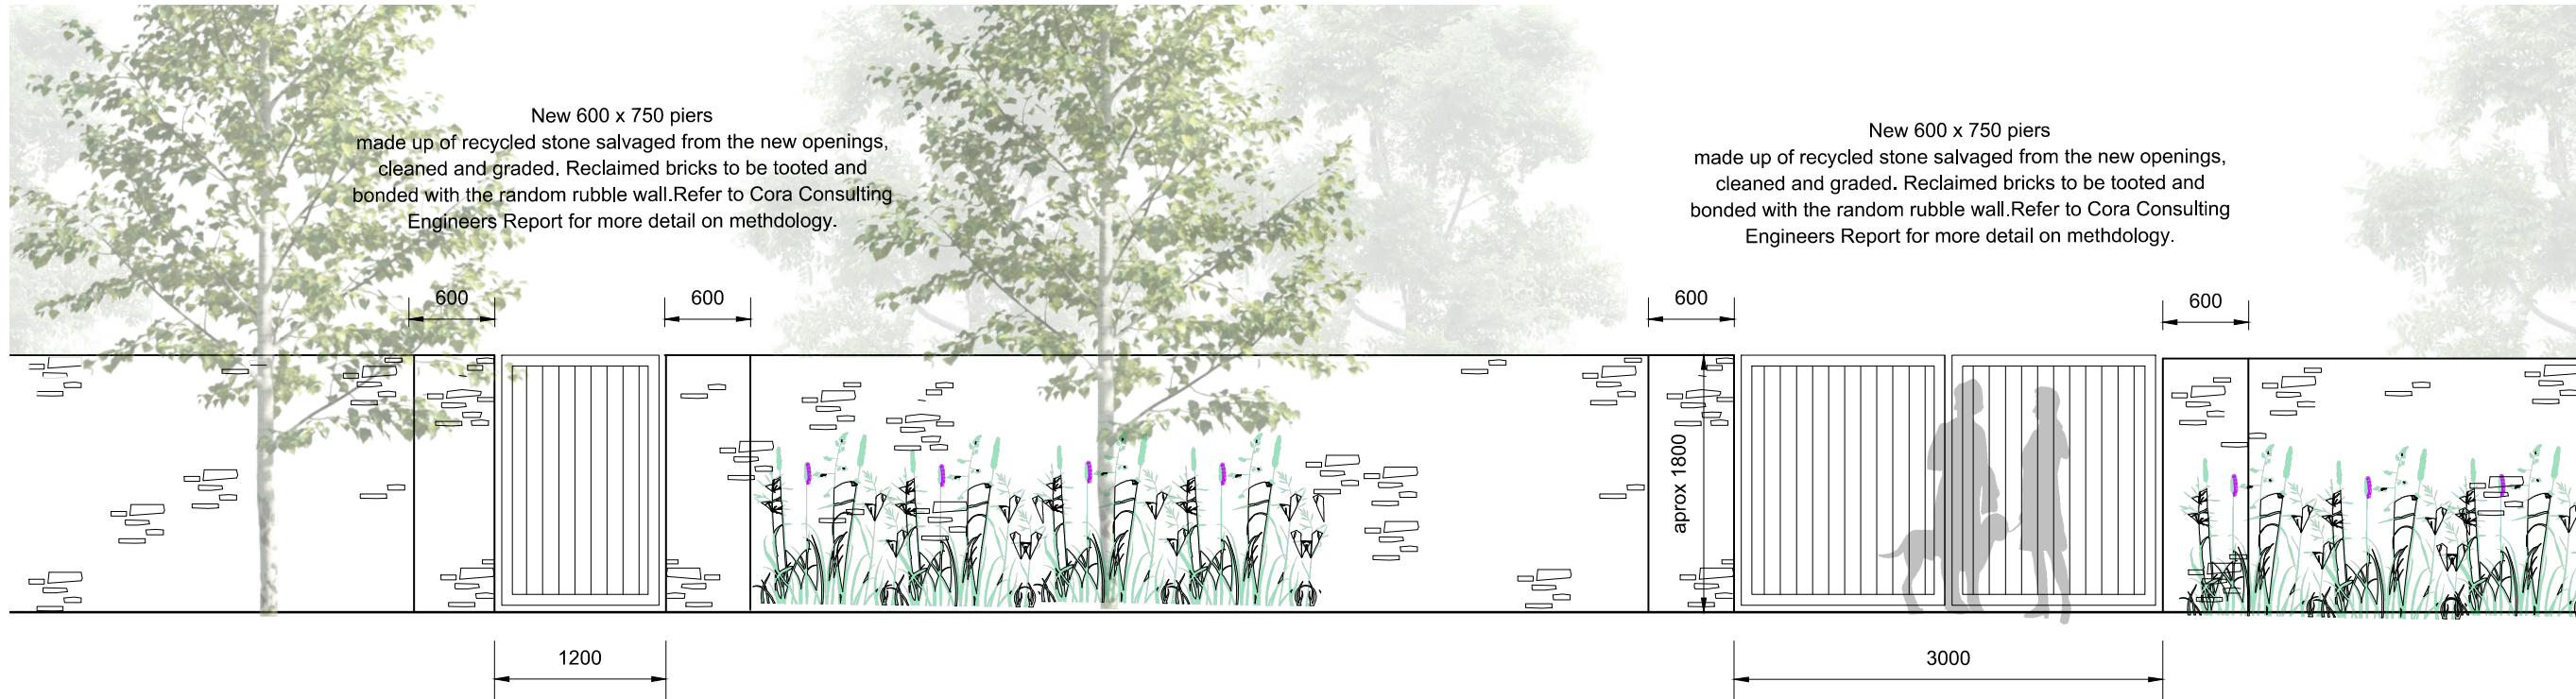

ELEVATION OF WESTERN WALL WITH PROPOSED OPENINGS 1:50

<p>© This drawing is copyright. 1 Do not scale this drawing. 2 Errors and omissions to be immediately notified to Architect. 3 All dimensions to be checked on site. 4 To be read with relevant Engineers drawings.</p>	
<p>Notes:</p> <p>1. All dimensions in millimetres</p>	
revisions	date ins
description	drawing no.
PROPOSED OPENINGS IN WESTERN WALL OF WALLED GARDEN	1902 P 160
PLAN & ELEVATION	client
	KINWEST LIMITED
job	scale
DEVELOPMENT AT AUBURN MALAHIDE	1:100 & 1:50
	date
	MAR 21
	drawn
	AOL
	checked
	MC
client	issue
KINWEST LIMITED	AUBURN SHD PLANNING
<p>CONROY CROWE KELLY ARCHITECTS & URBAN DESIGNERS</p> <p>65 MERRION SQUARE DUBLIN 2</p> <p>phone 01 6613990 fax 01 6765715 email info@cck.ie</p>	