

**LAND SURVEYS**  
 22 Mellifont Avenue, Dun Laoghaire, Co. Dublin.  
 Ph: 2805212 Fax: 2302535 info@landsurveys.ie

Site ref: Auburn House, Malahide

Client: Kinwest Limited

Scale: 1:500 (A1)  
 Contour: 0.5m Interval  
 Datum: OS Mean Head  
 Issue: 29.03.2019  
 Ref: D16136-F

This drawing is copyright.  
 1. Do not scale this drawing.  
 2. Errors and omissions to be immediately notified to the Architect.  
 3. All dimensions to be checked on site.  
 4. All levels are in metres and relate to Mean Head OD.



© Ordnance Survey Ireland and Government of Ireland  
 Licence No. AR00821



**OS SHEETS**  
 2500 - 2995-C  
 1:1000 - 2994-11, 2995-12  
 Surrounding OS Data shown faded

For tree survey please refer to tree survey drawings and reports prepared by **The Tree File Ltd.**

Please refer to Waterman Moylan Engineers' drawings and reports for proposed road levels, drainage and attenuation details and other engineering works.

Please refer to The Big Space Landscape Architects' drawings for surface finishes, landscaping details, planting details and specification and boundary details.

This drawing to be read in conjunction with reports and drawings from the following consultants:  
 Downey Planning and Architecture.  
 Openfield  
 The Tree File Ltd.

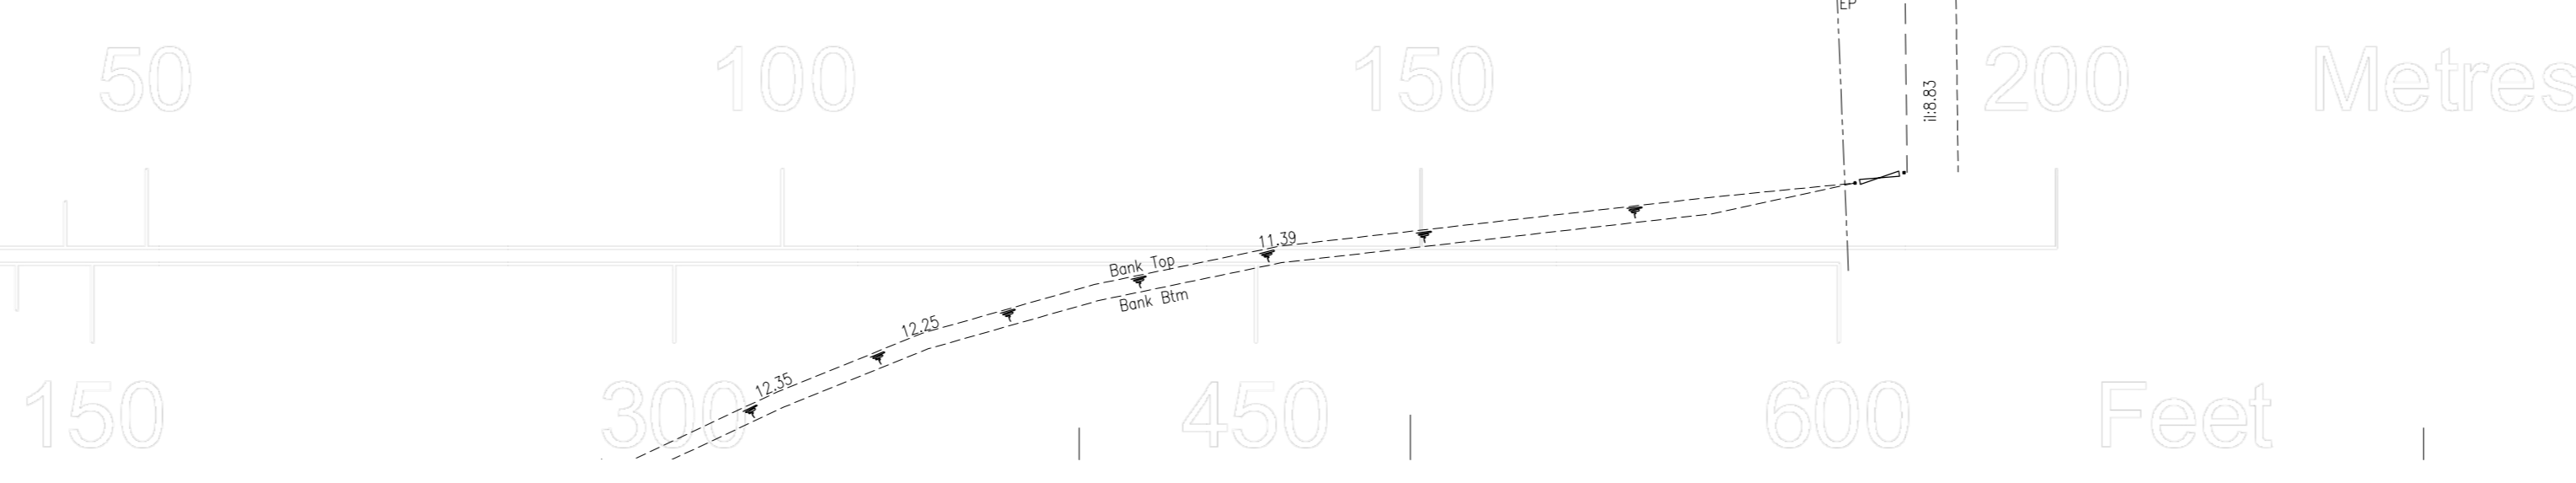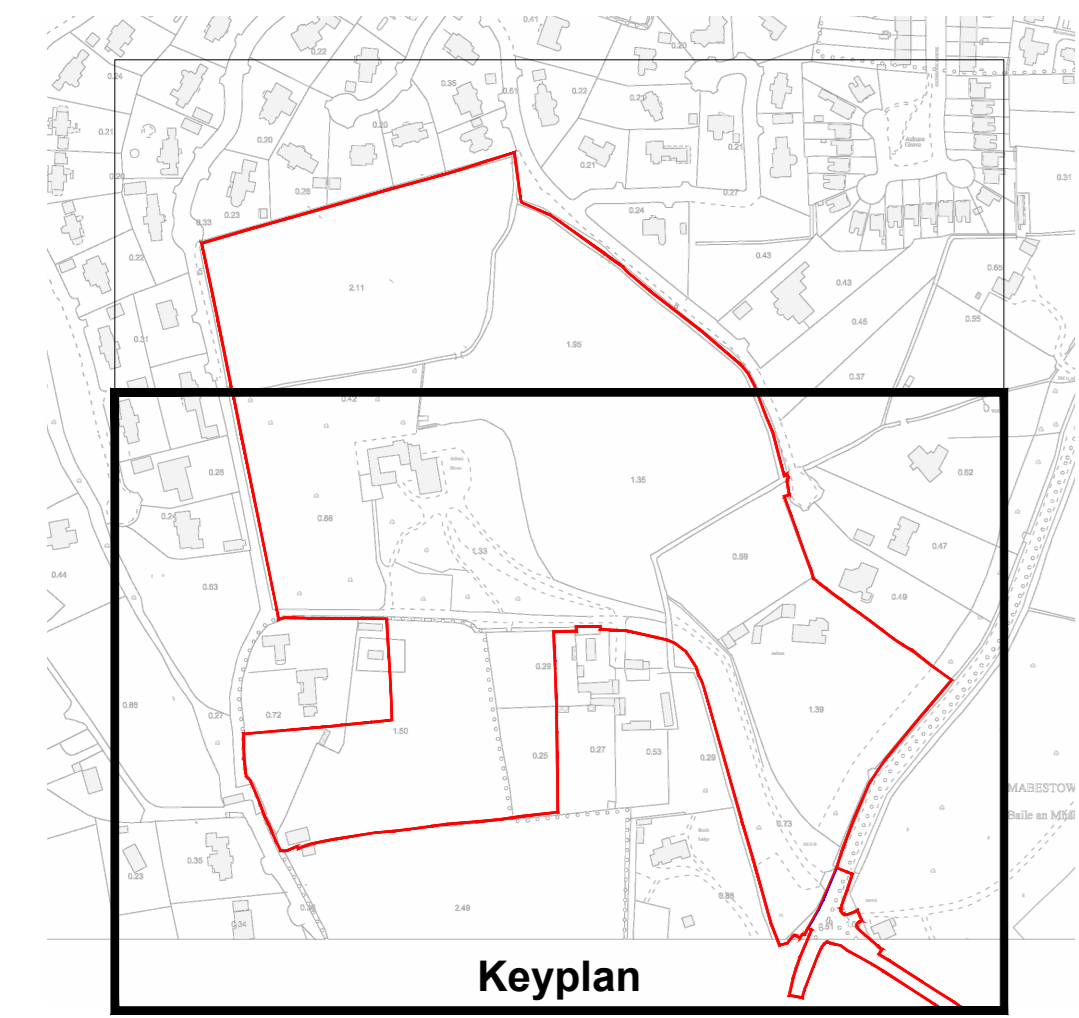

Blue line denotes extent of applicant's ownership.  
 Refer to Waterman Moylan engineer's drawings for works proposed in Fingal County Council lands.

revisions	date
description	
Existing Site Survey	
Sheet 2	
job	scale
Auburn Malahide	1:500 A0
client	date
Kinwest Limited	Mar 2021
issue	drawn
Auburn SHD Planning	KL
checked	KL
CONROY CROWE KELLY ARCHITECTS	
65 MERRION SQUARE DUBLIN 2	
PHONE 6613990/1 FAX 6765715	
E-MAIL info@ceck.ie	