



This drawing is copyright.
 1. Do not scale this drawing.
 2. Errors and omissions to be immediately notified to the Architect.
 3. All dimensions to be checked on site.
 4. All levels are in metres and relate to Mean Head OD.

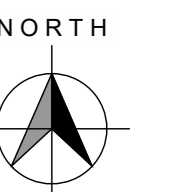

© Ordnance Survey Ireland and Government of Ireland Licence No. AR008821
 OS SHEETS 2500 - 2995-C
 1:1000 - 2995-11, 2995-12
 Surrounding OS Data shown faded

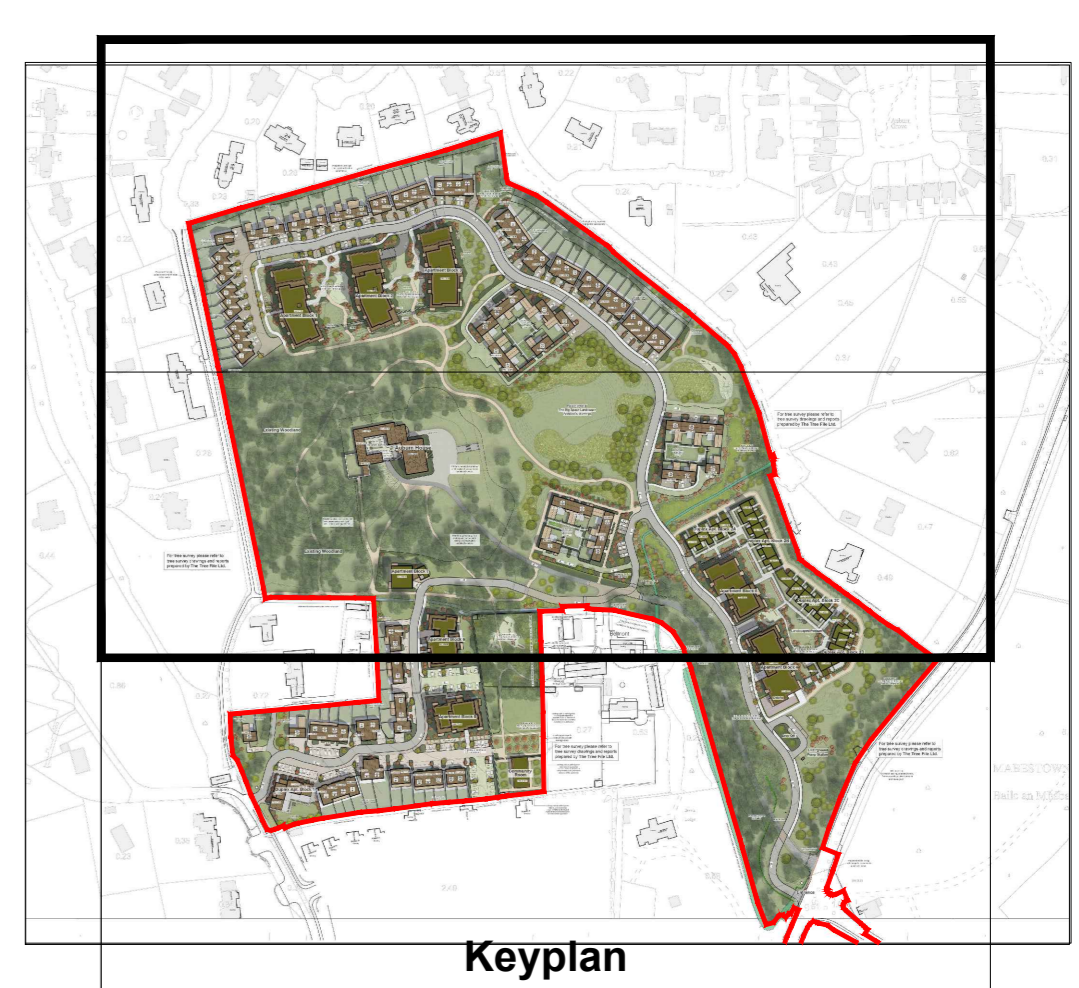

Keyplan

Please refer to Waterman Moylan Engineers' drawings and reports for proposed road levels, drainage and attenuation details and other engineering works.
 Please refer to The Big Space Landscape Architects' details, landscaping details, planting details and specification and boundary details.
 This drawing to be read in conjunction with reports and drawings from the following consultants:
 Downey Planning and Architecture, Sheehan and Barry Architects, OpenField, The Tree File Ltd.

For boundary treatments please refer to **The Big Space**.

For tree survey please refer to tree survey drawings and reports prepared by **The Tree File Ltd.**

For tree survey please refer to tree survey drawings and reports prepared by **The Tree File Ltd.**

For boundary treatments please refer to **The Big Space**.

revisions	date info
description	1:302 P.005
Proposed Site Layout Plan	
Sheet 1	
job	scale: 1:500 AD date: Mar 2021 drawn: KLM checked: KLM
Auburn Malahide	
client	
Kinwest Limited	
issue	
Auburn SHD Planning	
CONROY CROWE KELLY ARCHITECTS	
65 MERRION SQUARE DUBLIN 2	
PHONE 6613990-1 FAX 6765715	
E-MAIL info@ceck.ie	

