




**SITE SECTION A - A**  
 SCALE: 1:200  
 NOTE: SEE LANDSCAPE ARCHITECTS DRAWINGS FOR BOUNDARY TREATMENTS  
 SEE ARBORISTS REPORT FOR DETAIL ON EXISTING TREES  
 DOTTED RED LINE INDICATES SITE BOUNDARY

- © This drawing is copyright.
- 1 Do not scale this drawing.
- 2 Errors and omissions to be immediately notified to Architect.
- 3 All dimensions to be checked on site.
- 4 To be read with relevant Engineers drawings.

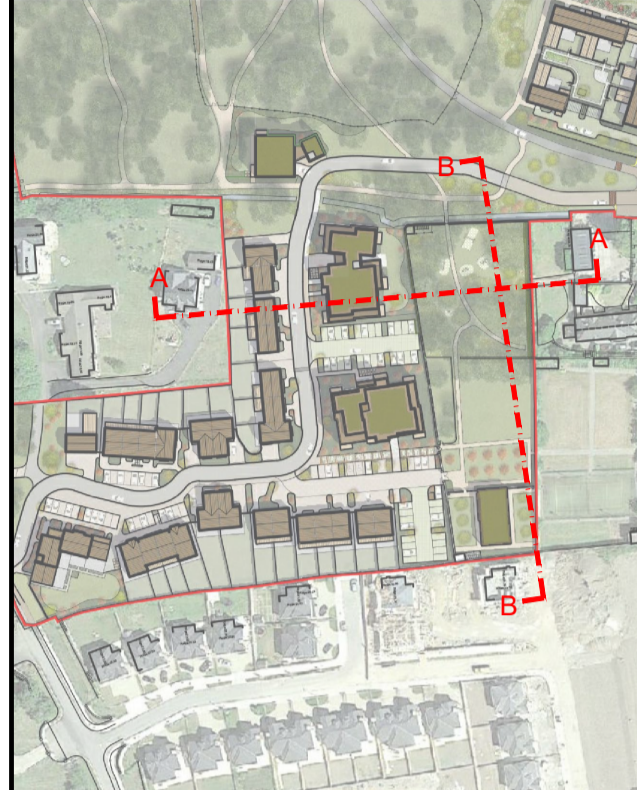

**KEY PLAN**  
 INDICATING POSITION OF SITE SECTIONS  
 NOT TO SCALE  
 Foundations:  
 Refer to structural engineer's report for  
 further details on structure/foundation  
 design



**SITE SECTION B - B**  
 SCALE: 1:200  
 NOTE: SEE LANDSCAPE ARCHITECTS DRAWINGS FOR BOUNDARY TREATMENTS  
 SEE ARBORISTS REPORT FOR DETAIL ON EXISTING TREES  
 DOTTED RED LINE INDICATES SITE BOUNDARY

revisions date inls

description	drawing no. <b>1902 P 008</b>
Auburn Site Sections	revn.
Streamstown Sections A-A & B-B	

job	scale 1:200 A1
<b>DEVELOPMENT AT, AUBURN, MALAHIDE</b>	date MAR 21
	drawn KM
	checked MC

client  
**KINWEST LIMITED**

issue  
**AUBURN SHD PLANNING**

**CONROY CROWE KELLY  
 ARCHITECTS**  
 65 MERRION SQUARE  
 DUBLIN 2  
 PHONE 66139901 FAX 6765715  
 E-MAIL info@cck.ie