



SITE SECTION C - C
 SCALE: 1:200
 NOTE: SEE LANDSCAPE ARCHITECTS DRAWINGS FOR BOUNDARY TREATMENTS
 SEE ARBORISTS REPORT FOR DETAIL ON EXISTING TREES
 DOTTED RED LINE INDICATES SITE BOUNDARY




SITE SECTION D - D
 SCALE: 1:200
 NOTE: SEE LANDSCAPE ARCHITECTS DRAWINGS FOR BOUNDARY TREATMENTS
 SEE ARBORISTS REPORT FOR DETAIL ON EXISTING TREES
 DOTTED RED LINE INDICATES SITE BOUNDARY



SITE SECTION E - E
 SCALE: 1:200
 NOTE: SEE LANDSCAPE ARCHITECTS DRAWINGS FOR BOUNDARY TREATMENTS
 SEE ARBORISTS REPORT FOR DETAIL ON EXISTING TREES
 DOTTED RED LINE INDICATES SITE BOUNDARY

- © This drawing is copyright.
- 1 Do not scale this drawing.
- 2 Errors and omissions to be immediately notified to Architect.
- 3 All dimensions to be checked on site.
- 4 To be read with relevant Engineers drawings.

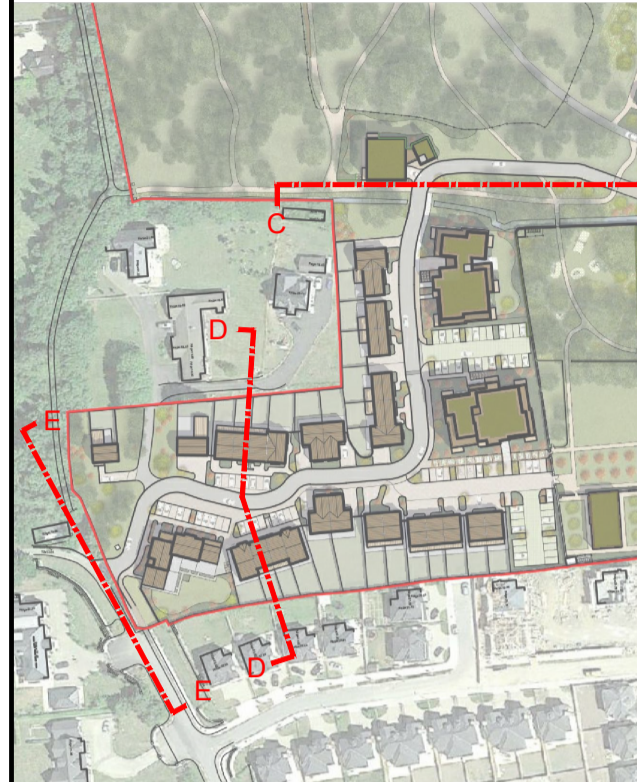

KEY PLAN

INDICATING POSITION OF SITE SECTIONS
 NOT TO SCALE
 Foundations:
 Refer to structural engineer's report for
 further details on structure/foundation
 design

revisions	date	inls
description		
Auburn Site Sections		
Streamstown Sections C-C, D-D & E-E		
job	scale	drawing no.
DEVELOPMENT AT, AUBURN, MALAHIDE	1:200 A1	1902 P 009
client	date	DATE PLOTTED: 25/03/2019 11:52:48
KINWEST LIMITED	MAR 21	SCALE: 1:200
issue	drawn	DATE: 21/03/2019
AUBURN SHD PLANNING	checked	SCALE: 1:200
CONROY CROWE KELLY ARCHITECTS 65 MERRION SQUARE DUBLIN 2	client	DATE: 21/03/2019
PHONE 66139901 FAX 6765715 E-MAIL info@ceck.ie	issue	SCALE: 1:200