





SITE SECTION O - O
SCALE: 1:200
NOTE: SEE LANDSCAPE ARCHITECTS DRAWINGS FOR BOUNDARY TREATMENTS
SEE ARBORISTS REPORT FOR DETAIL ON EXISTING TREES
DOTTED RED LINE INDICATES SITE BOUNDARY



SITE SECTION P - P
SCALE: 1:200
NOTE: SEE LANDSCAPE ARCHITECTS DRAWINGS FOR BOUNDARY TREATMENTS
SEE ARBORISTS REPORT FOR DETAIL ON EXISTING TREES
DOTTED RED LINE INDICATES SITE BOUNDARY

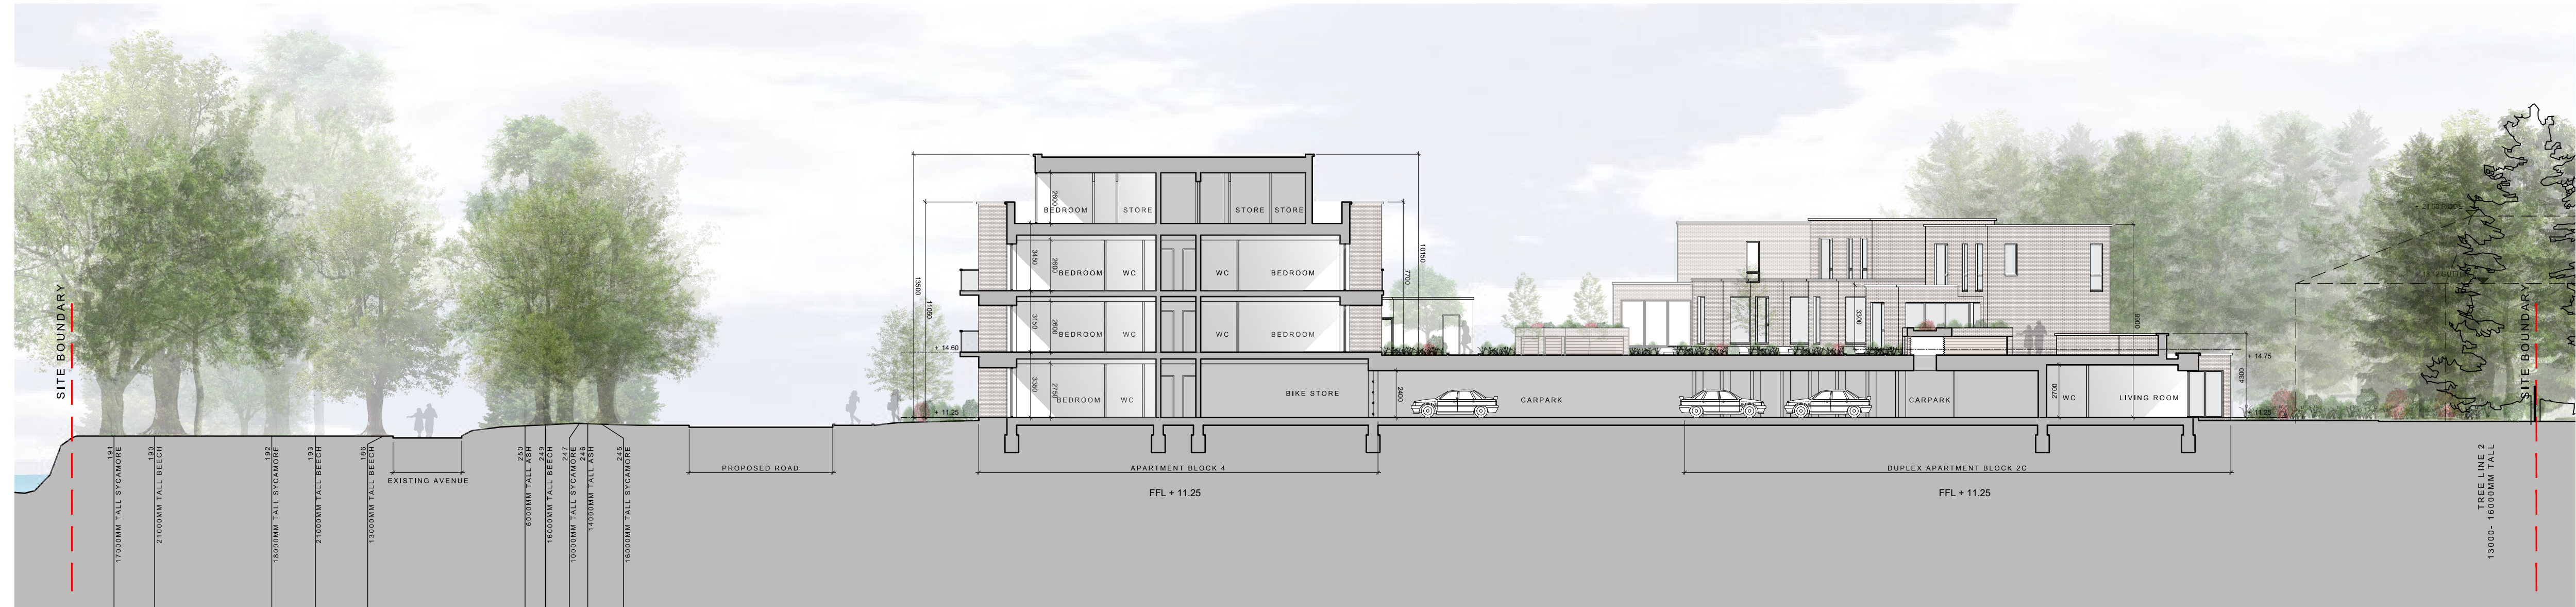

SITE SECTION Q - Q
SCALE: 1:200
NOTE: SEE LANDSCAPE ARCHITECTS DRAWINGS FOR BOUNDARY TREATMENTS
SEE ARBORISTS REPORT FOR DETAIL ON EXISTING TREES
DOTTED RED LINE INDICATES SITE BOUNDARY

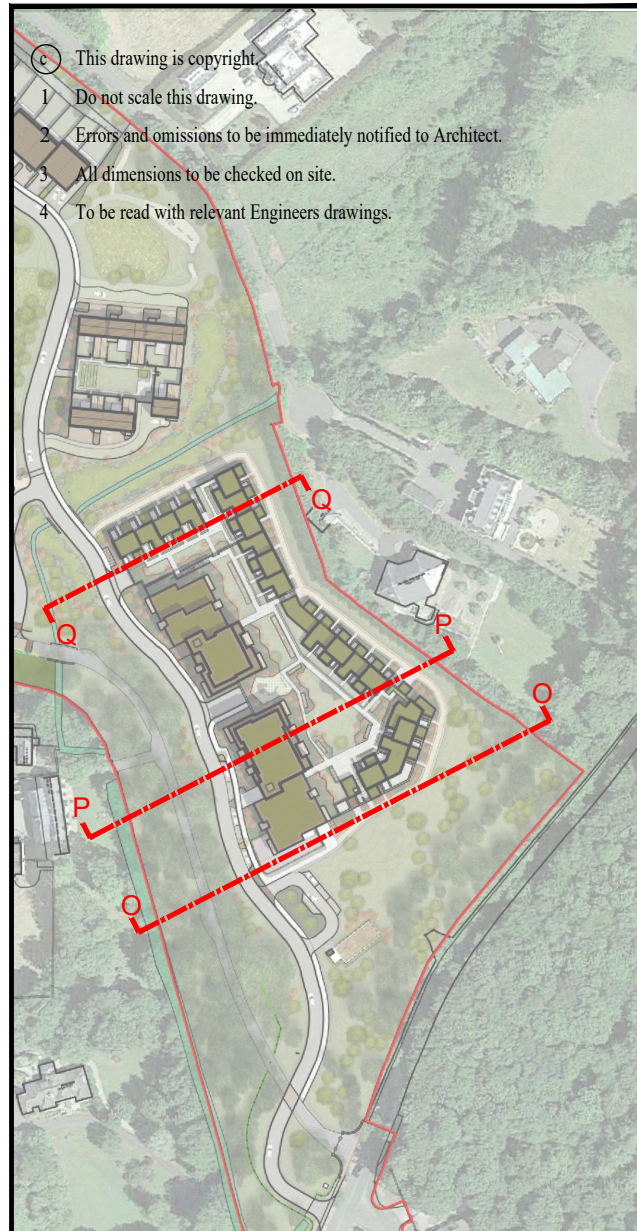

KEY PLAN
INDICATING POSITION OF SITE SECTIONS
NOT TO SCALE
Foundations:
Refer to structural engineer's report for
further details on structure/foundation
design

revisions	date	inls
description		
Auburn		
Site Sections		
The Avenue		
Sections O-O, P-P, & Q-Q		
job		
DEVELOPMENT AT, AUBURN, MALAHIDE		
client		
KINWEST LIMITED		
issue		
AUBURN SHD PLANNING		
CONROY CROWE KELLY ARCHITECTS 65 MERRION SQUARE DUBLIN 2 PHONE 6613990/1 FAX 6765715 E-MAIL info@ceck.ie		