



SITE SECTION R - R
 SCALE: 1:200
 NOTE: SEE LANDSCAPE ARCHITECTS DRAWINGS FOR BOUNDARY TREATMENTS
 SEE ARBORISTS REPORT FOR DETAIL ON EXISTING TREES
 DOTTED RED LINE INDICATES SITE BOUNDARY
 SECTION CRANKED WHERE INDICATED TO GIVE TRUE ELEVATION OF
 DUPLIX UNITS - APARTMENTS BEYOND DISTORTED.



SITE SECTION S - S
 SCALE: 1:200
 NOTE: SEE LANDSCAPE ARCHITECTS DRAWINGS FOR BOUNDARY TREATMENTS
 SEE ARBORISTS REPORT FOR DETAIL ON EXISTING TREES
 DOTTED RED LINE INDICATES SITE BOUNDARY




SITE SECTION T - T
 SCALE: 1:200
 NOTE: SEE LANDSCAPE ARCHITECTS DRAWINGS FOR BOUNDARY TREATMENTS
 SEE ARBORISTS REPORT FOR DETAIL ON EXISTING TREES
 DOTTED RED LINE INDICATES SITE BOUNDARY



SITE SECTION U - U
 SCALE: 1:200
 NOTE: SEE LANDSCAPE ARCHITECTS DRAWINGS FOR BOUNDARY TREATMENTS
 SEE ARBORISTS REPORT FOR DETAIL ON EXISTING TREES
 DOTTED RED LINE INDICATES SITE BOUNDARY



SITE SECTION V - V
 SCALE: 1:200
 NOTE: SEE LANDSCAPE ARCHITECTS DRAWINGS FOR BOUNDARY TREATMENTS
 SEE ARBORISTS REPORT FOR DETAIL ON EXISTING TREES
 DOTTED RED LINE INDICATES SITE BOUNDARY

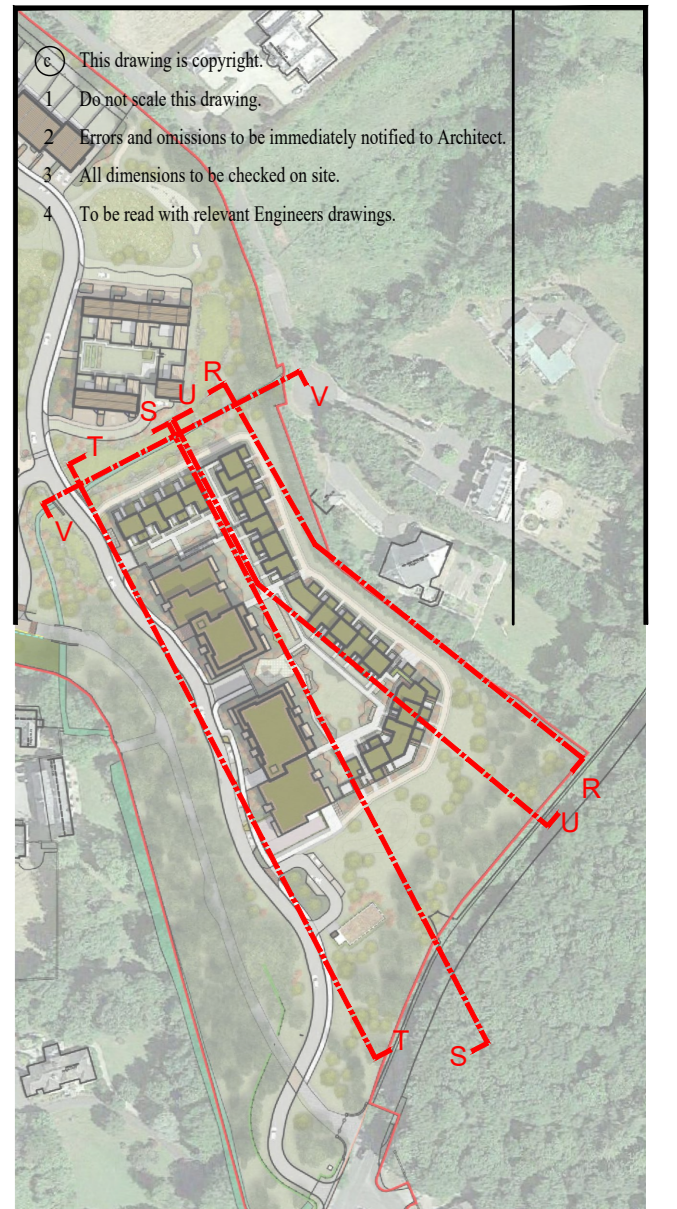

KEY PLAN
 INDICATING POSITION OF SITE SECTIONS
 NOT TO SCALE
 Foundations:
 Refer to structural engineer's report for
 further details on structure/foundation
 design

revisions	date	info
Auburn The Avenue	30/2 P 014	REV. 1
Site Sections R-R, S-S T-T, U-U & V-V		
job	scale	date
DEVELOPMENT AT, AUBURN, MALAHIDE	1:200 AD	Mar 2021
client	drawn	checked
KINWEST LIMITED	KM	MC
issue	AUBURN SHD PLANNING	
CONROY CROWE KELLY ARCHITECTS 65 MERRION SQUARE DUBLIN 2 PHONE 66139001 FAX 6765715 e-mail info@eck.ie		