




**SITE SECTION Y - Y**  
 SCALE: 1:200  
 NOTE: SEE LANDSCAPE ARCHITECTS DRAWINGS FOR BOUNDARY TREATMENTS  
 SEE ARBORISTS REPORT FOR DETAIL ON EXISTING TREES  
 DOTTED RED LINE INDICATES SITE BOUNDARY

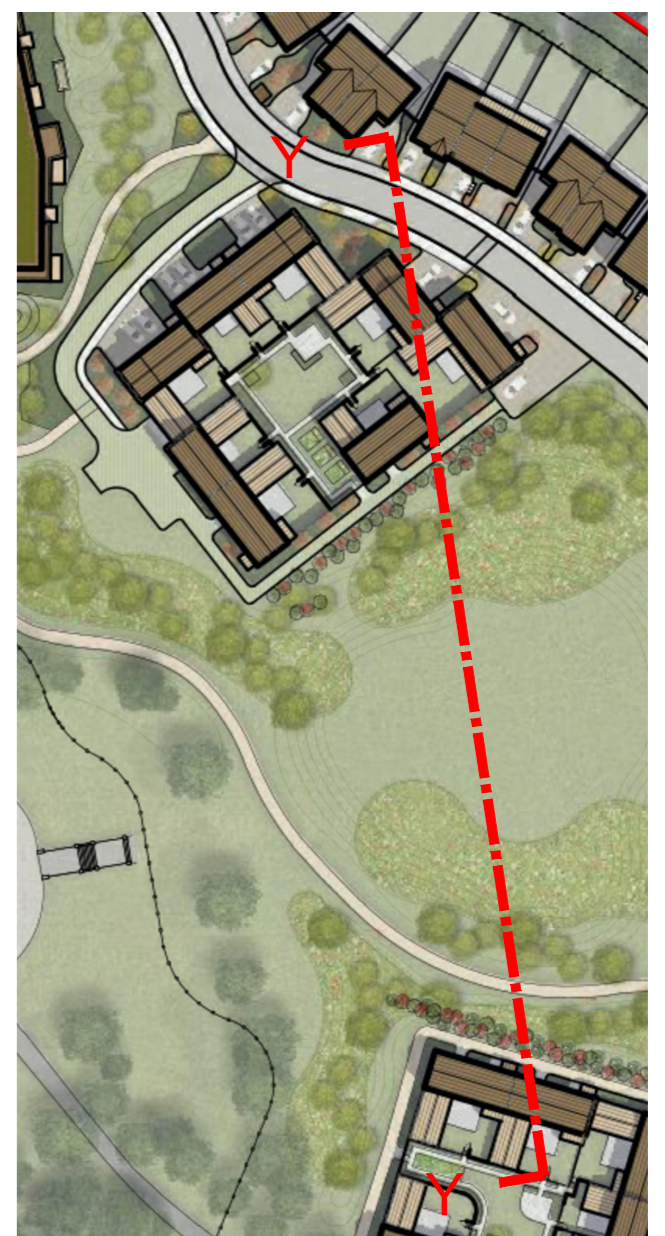

**KEY PLAN**  
 INDICATING POSITION OF SITE SECTIONS  
 NOT TO SCALE  
 Foundations:  
 Refer to structural engineer's report for further  
 details on structure/foundation design

Auburn Site Sections		ref. 11902-4UB/1P/03 - PLANNING/APP/MENTS	ing no. 1902 P 016
The Front Field Section Y-Y		rev. 1	
job	DEVELOPMENT AT, AUBURN, MALAHIDE	scale 1:200 A1+	date MAR 2021
client	KINWEST LIMITED	drawn KM/AMOL	checked MC
issue	AUBURN SHD PLANNING		
<b>CONROY CROWE KELLY ARCHITECTS</b> 65 MERRION SQUARE DUBLIN 2 PHONE 66139901 FAX 6765715 E-MAIL info@cck.ie			