


SITE SECTION Z - Z
 SCALE: 1:200
 NOTE: SEE LANDSCAPE ARCHITECTS DRAWINGS FOR BOUNDARY TREATMENTS
 SEE ARBORISTS REPORT FOR DETAIL ON EXISTING TREES
 DOTTED RED LINE INDICATES SITE BOUNDARY

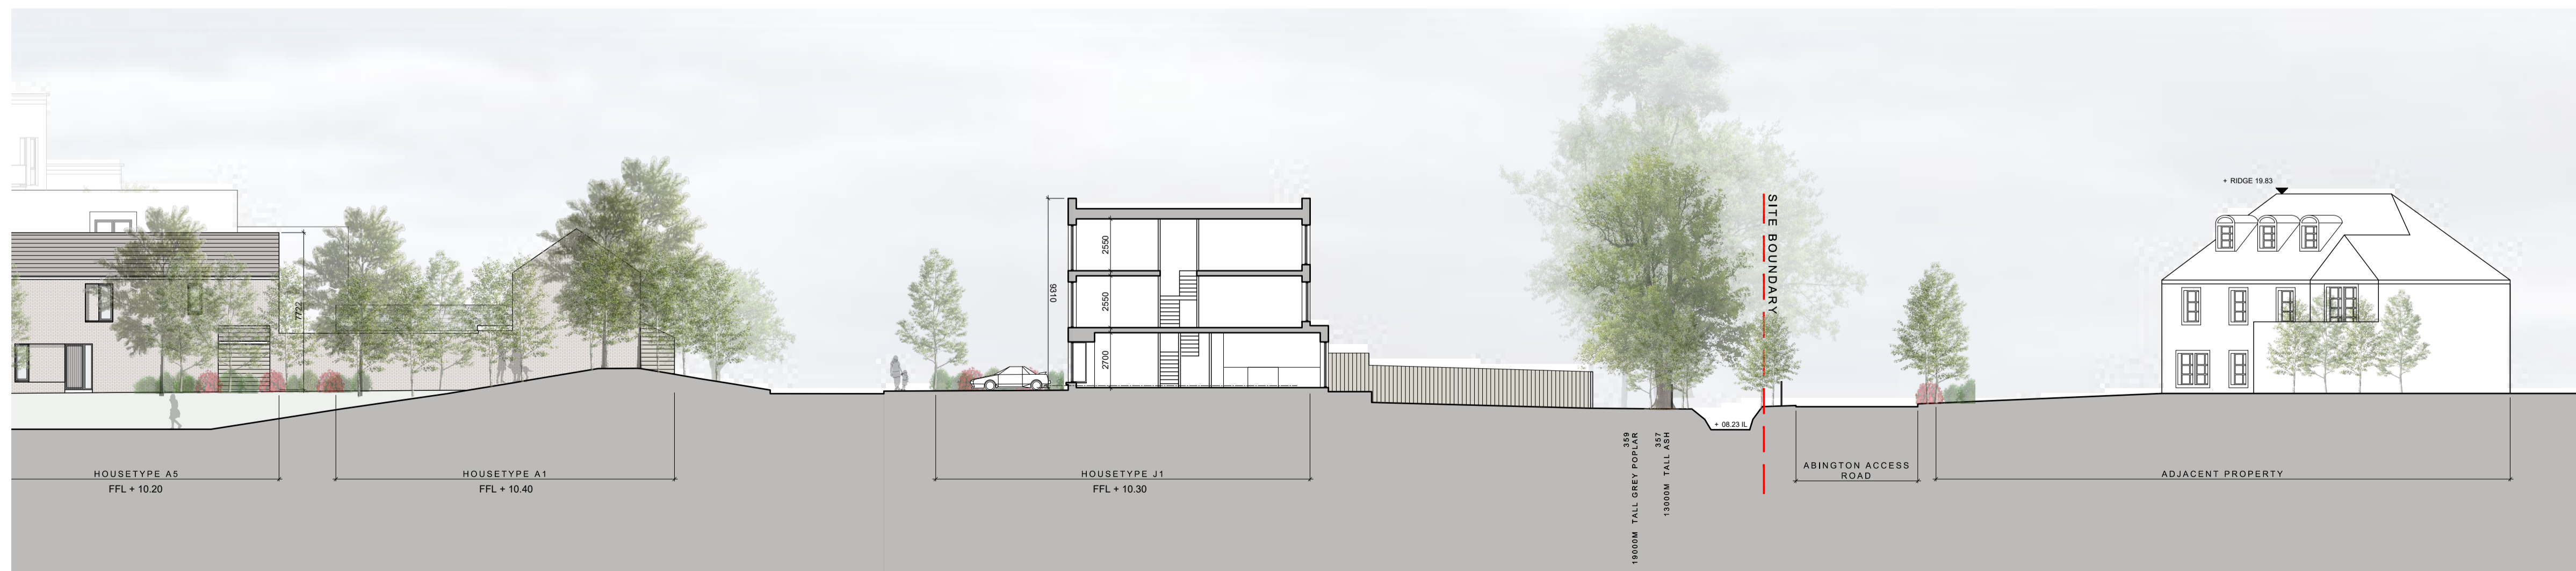


SITE SECTION Z1 - Z1
 SCALE: 1:200
 NOTE: SEE LANDSCAPE ARCHITECTS DRAWINGS FOR BOUNDARY TREATMENTS
 SEE ARBORISTS REPORT FOR DETAIL ON EXISTING TREES
 DOTTED RED LINE INDICATES SITE BOUNDARY



SITE SECTION Z1 - Z1 (CONTINUED)
 SCALE: 1:200
 NOTE: SEE LANDSCAPE ARCHITECTS DRAWINGS FOR BOUNDARY TREATMENTS
 SEE ARBORISTS REPORT FOR DETAIL ON EXISTING TREES
 DOTTED RED LINE INDICATES SITE BOUNDARY

- © This drawing is copyright.
- 1 Do not scale this drawing.
- 2 Errors and omissions to be immediately notified to Architect.
- 3 All dimensions to be checked on site.
- 4 To be read with relevant Engineers drawings.

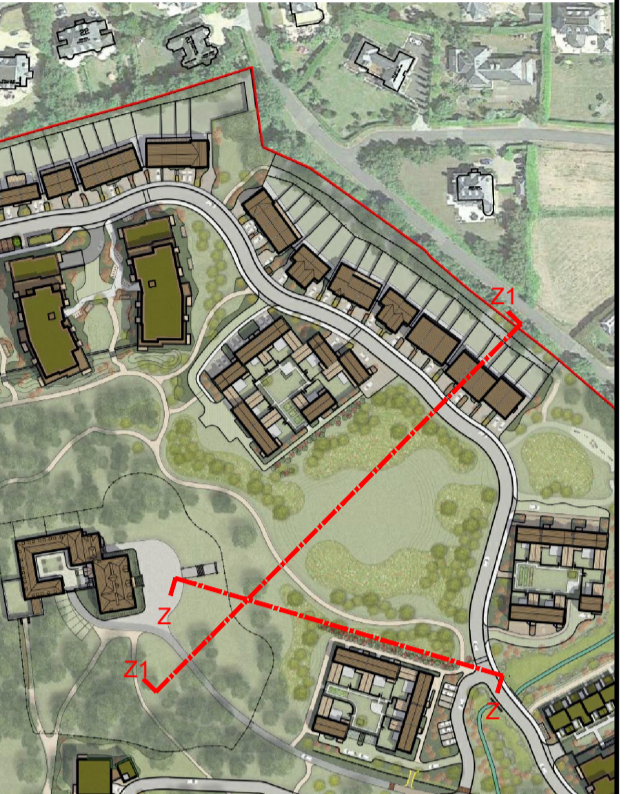

KEY PLAN
 INDICATING POSITION OF SITE SECTIONS
 NOT TO SCALE

Foundations:
 Refer to structural engineer's report for further details on structure/foundation design

| revisions | date | inls |
|---------------------------------------|------|-------------|
| | | |
| description | | drawing no. |
| Auburn Site Sections | | 1902 P 017 |
| The Front Field Sections Z-Z, & Z1-Z1 | | revn. |
| job | | scale |
| DEVELOPMENT AT, AUBURN, MALAHIDE | | 1:200 A1 |
| client | | date |
| KINWEST LIMITED | | MAR 2021 |
| issue | | drawn |
| AUBURN SHD PLANNING | | KM/AOL |
| CONROY CROWE KELLY ARCHITECTS | | checked |
| 65 MERRION SQUARE DUBLIN 2 | | MC |
| PHONE 6613990/1 FAX 6765715 | | |
| E-MAIL info@ceck.ie | | |