


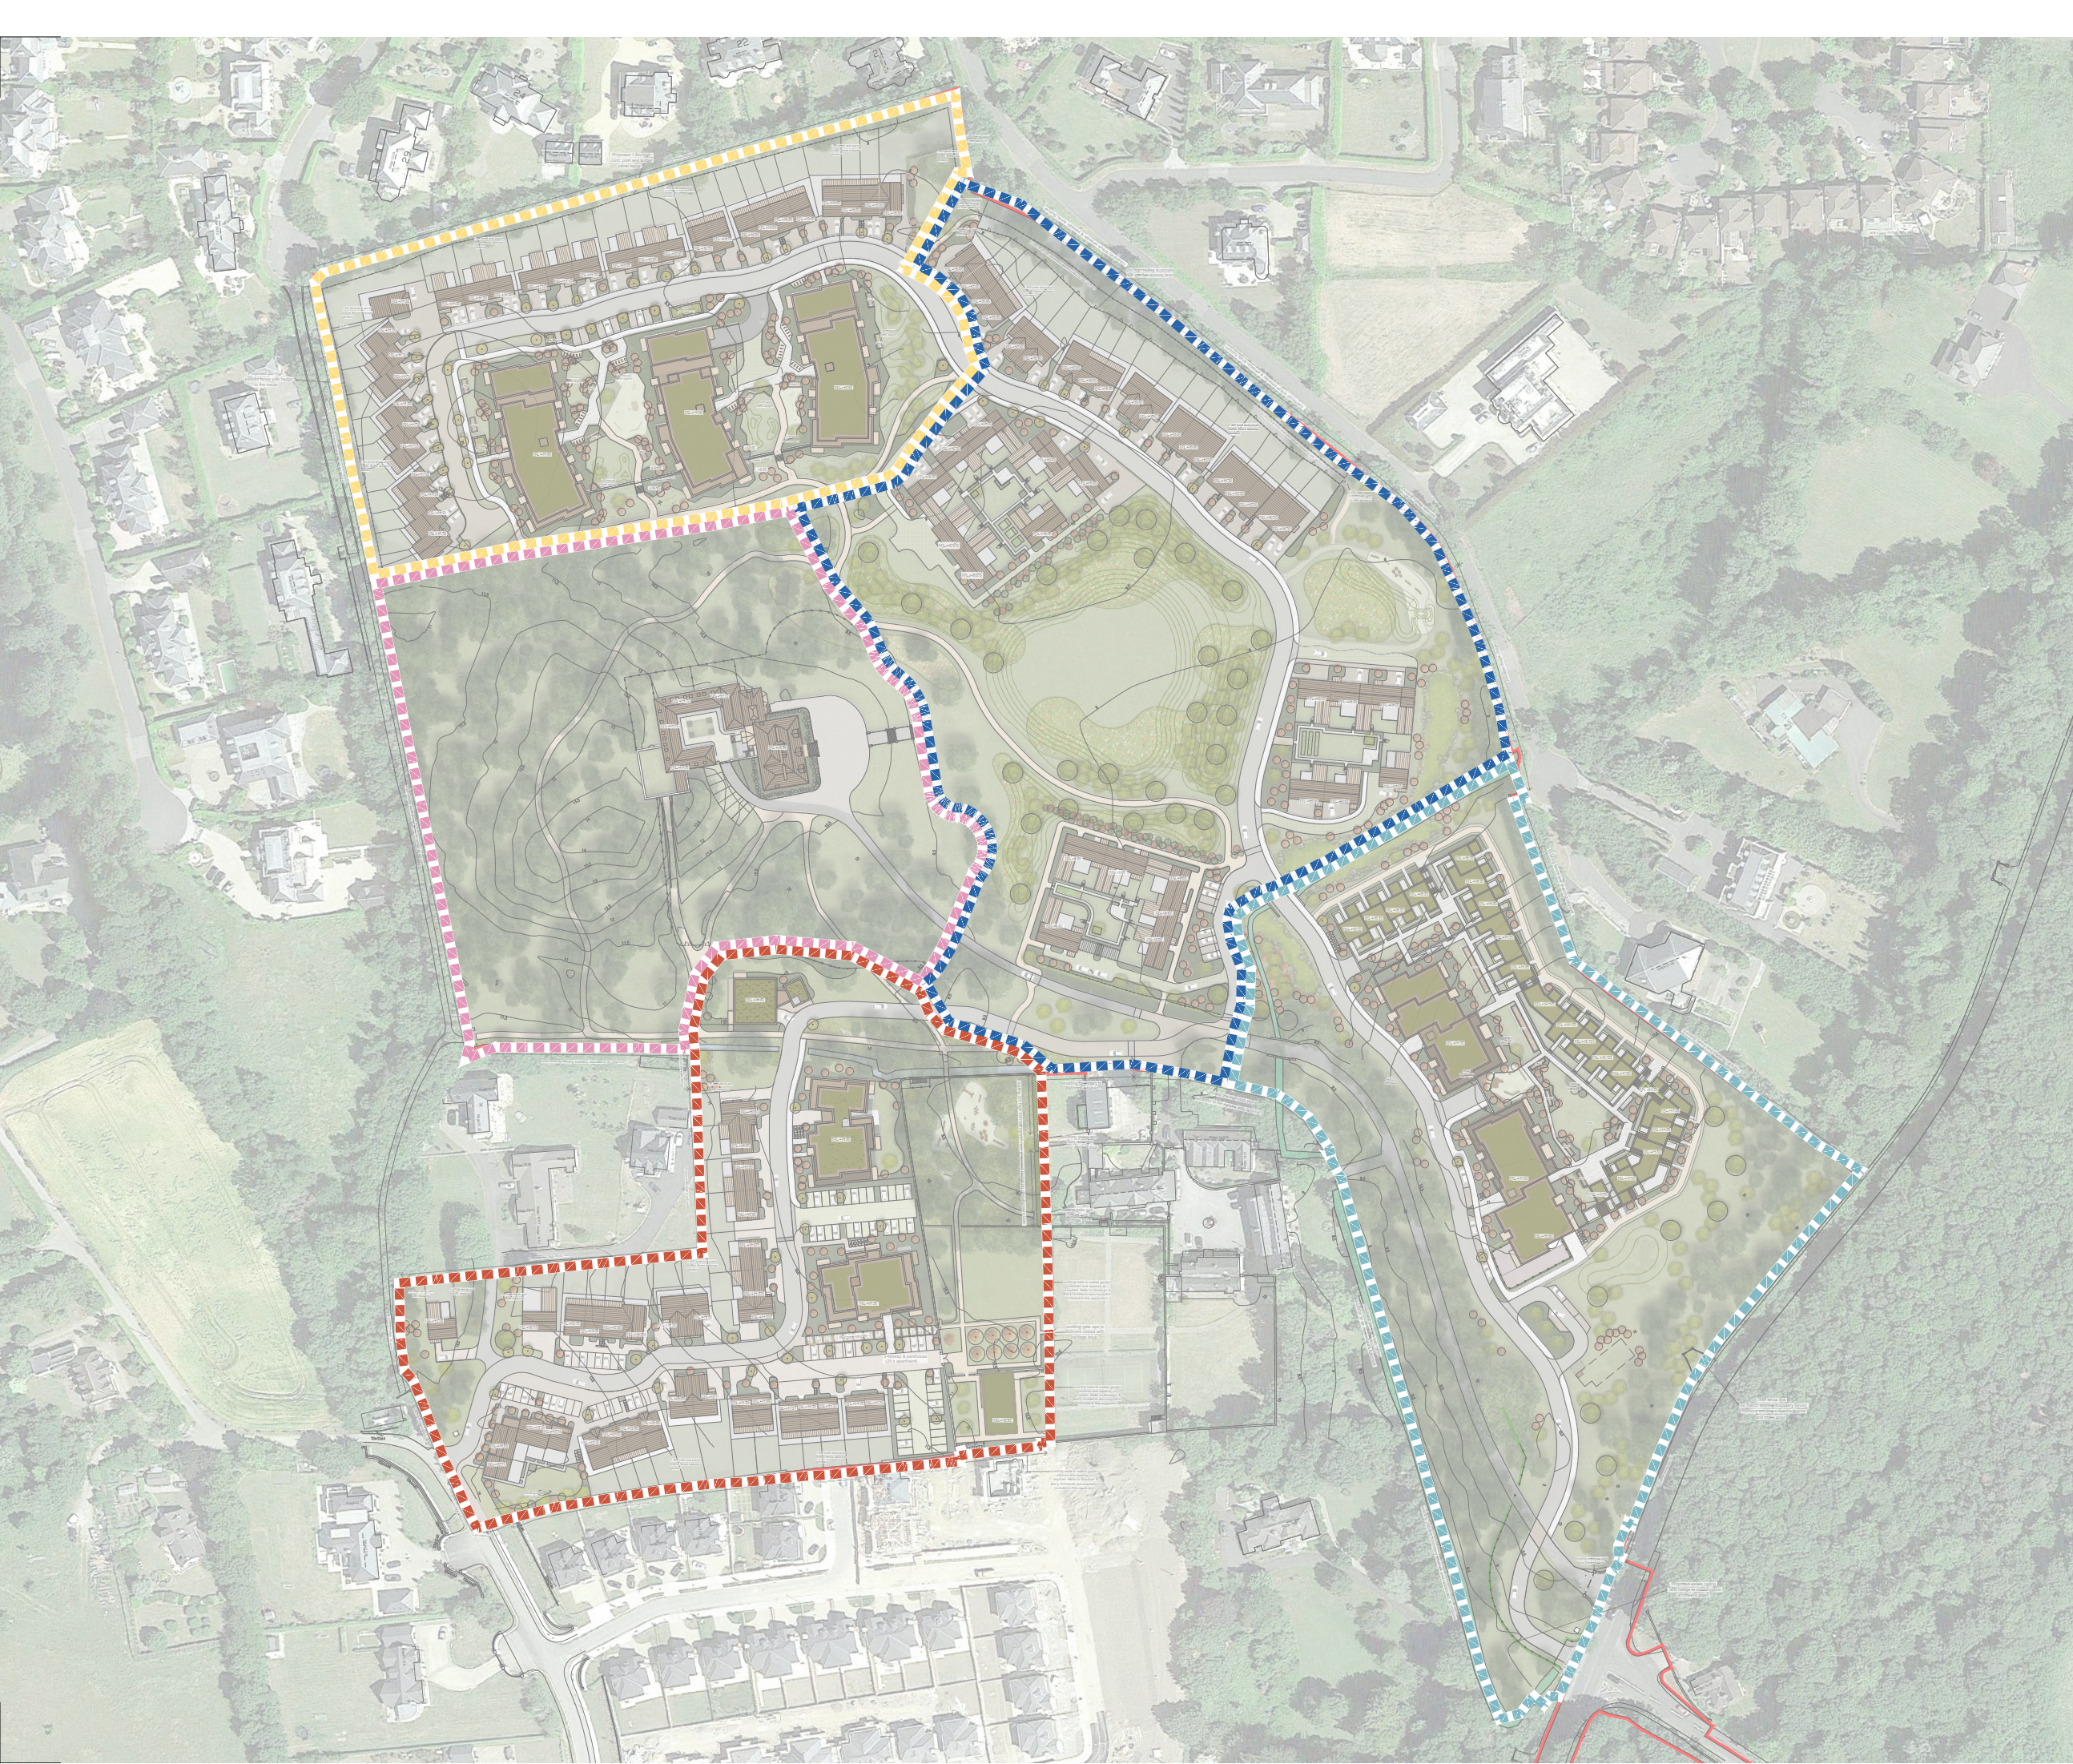

- © This drawing is copyright.
1 Do not scale this drawing.
2 Errors and omissions to be immediately notified to Architect.
3 All dimensions to be checked on site.
4 To be read with relevant Engineers drawings.

■ ■ ■ ■ ■ The Avenue

■ ■ ■ ■ ■ The Frontfield

■ ■ ■ ■ ■ The Backfield

■ ■ ■ ■ ■ The Woodland

■ ■ ■ ■ ■ Streamstown



© Ordnance Survey Ireland and
Government of Ireland
Licence No. AR008821

revisions	date	ins.
description		
Site Layout		
Character Areas		
drawing no.		
1902 P 028		
rev.		
*		
job	scale	1:2000 A3
Development at Auburn Malahide	date	Mar' 2021
	drawn	KL/KM
	checked	KL
client		
Kinwest Limited		
issue		
Auburn SHD Planning		
CONROY CROWE KELLY ARCHITECTS 65 MERRION SQUARE DUBLIN 2		
PHONE 6613990/1 FAX 6765715 E-MAIL info@eck.ie		