






DUPLEX APARTMENT BLOCK 2D: NORTH WEST FACING ELEVATION SCALE: 1:100 EXISTING MATURE PLANTING BEYOND TO DUBLIN ROAD SHOWN INDICATIVELY (SEE ARBORIST'S REPORT FOR DETAILS)



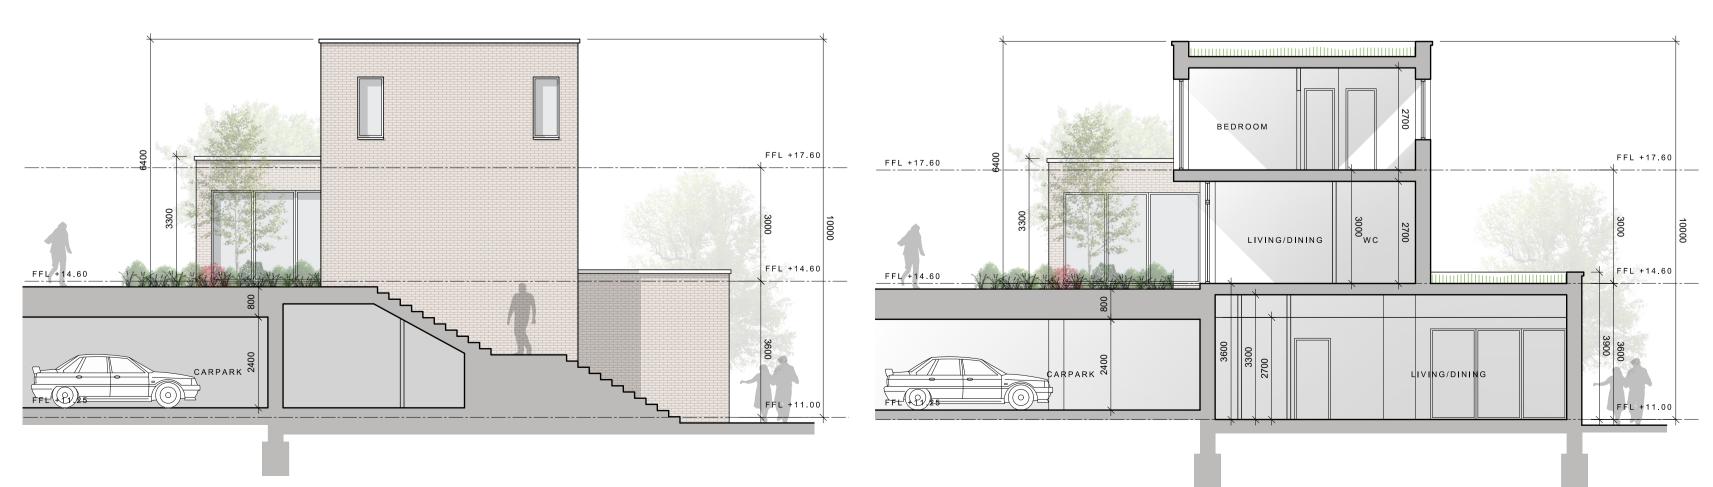

DUPLEX APARTMENT BLOCK 2D: NORTH FACING ELEVATION SCALE: 1:100 EXISTING MATURE PLANTING BEYOND TO DUBLIN ROAD SHOWN INDICATIVELY (SEE ARBORIST'S REPORT FOR DETAILS)



DUPLEX APARTMENT BLOCK 2D: NORTH WEST FACING END ELEVATION /SECTION F4-F4 SCALE: 1:100



KEY PLAN

INDICATING POSITION OF DUPLEX APARTMENT BLOCK 2D NOT TO SCALE

Notes: All dimensions in millimetres

External Finishes:

Roof: Selected flat roof with parapets to walls. Sedum green roof as indicated. Walls:

Selected facing brick and/or painted/self coloured render

Windows: Window system framed in aluminium, uPVC or similar

Gutters/downpipes: Internal outlets

Doors: Powder coated aluminium or similar door with fanlight and/or sidelight and/or glazed light in leaf

Foundations: Refer to structural engineer's report for further details on structure/foundation design

revisions	dat	e inls
description Auburn The Avenue Duplex Apartment Block 2D Elevations & Sections	cad ref. 11902-AUBURN103 - PLANNINGIAPARTMENTS	drawing no. 1902 P 273
		revn.
job	scale	
DEVELOPMENT AT, AUBURN, MALAHIDE	1:100 A1	
	date Mar' 2021	
	drawn	
	KM checked	
	MC	
client		

KINWEST LIMITED

sue

AUBURN SHD PLANNING

CONROY CROWE KELLY ARCHITECTS 65 MERRION SQUARE

DUBLIN 2

PHONE 6613990\1 FAX 6765715 E-MAIL info@cck.ie