

BLOCK 1 WEST FACING ELEVATION SCALE: 1:100




BLOCK 1 SOUTH FACING ELEVATION SCALE: 1:100

BUILDING TURNS SEE PLAN FOR TOCATION



BLOCK 1 SECTION A-A SCALE: 1:100 MATURE EXISTING TREES BEYOND SHOWN INDICATIVELY

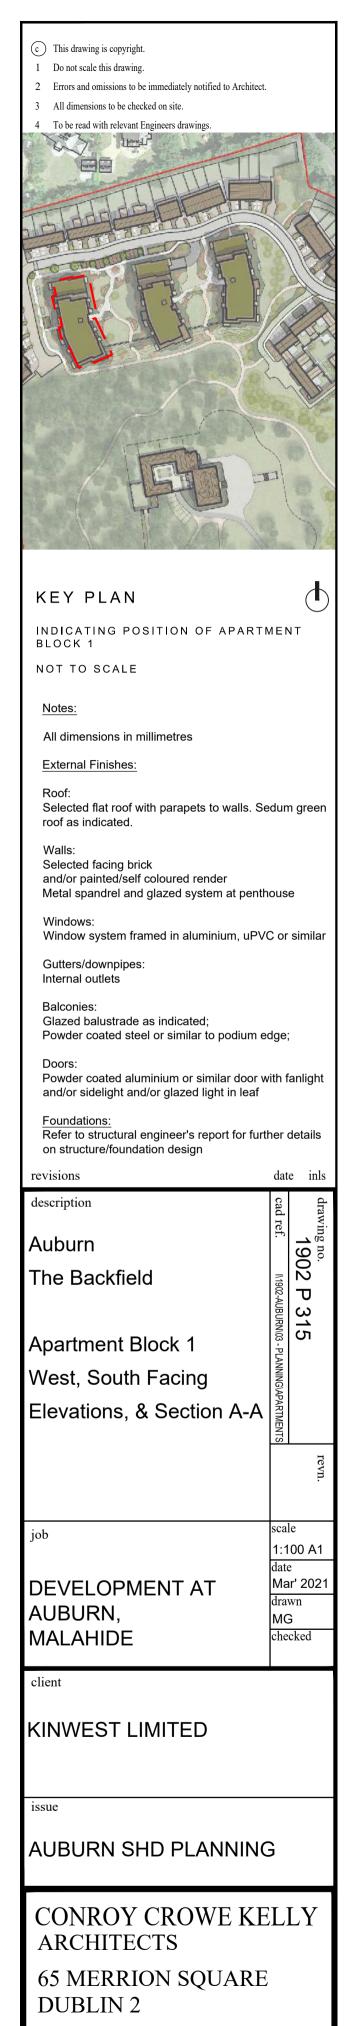

PHONE 6613990\1 FAX 6765715 E-MAIL info@cck.ie