

BEHIND 2 METRE TALL HEDGE

BLOCK 7 SOUTH FACING ELEVATION SCALE: 1:100




BLOCK 7 WEST FACING ELEVATION SCALE: 1:100

GLAZED LINK TO APARTMENTS

BLOCK 7 SECTION A-A SCALE: 1:100

BLOCK 7 EAST FACING END ELEVATION SCALE: 1:100

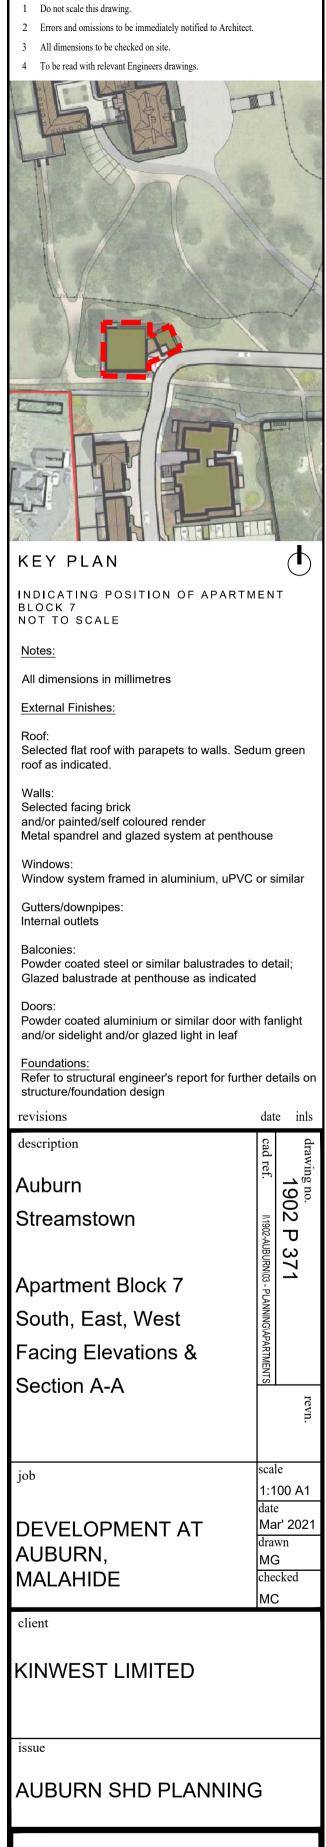

c) This drawing is copyright.

CONROY CROWE KELLY ARCHITECTS 65 MERRION SQUARE DUBLIN 2

PHONE 6613990\1 FAX 6765715 E-MAIL info@cck.ie