


- NOTES:
1. DO NOT SCALE. USE FIGURED DIMENSIONS ONLY.
  2. THIS DRAWING IS TO BE READ IN CONJUNCTION WITH ALL OTHER RELEVANT ARCHITECTURAL AND ENGINEERING DRAWINGS.

GOOGLE MAP IMAGE  
SCALE 1:20000

**LEGEND:**  
 SITE BOUNDARY

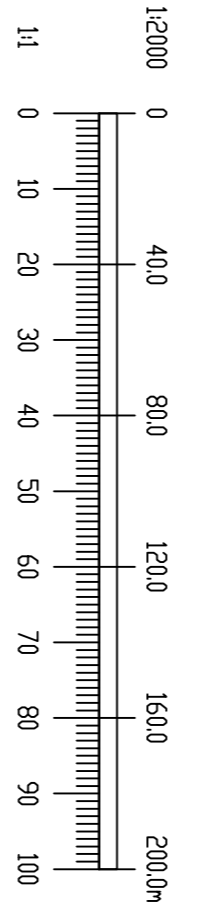

Ordnance Survey Ireland Licence No. EN 0006021  
 Ordnance Survey Ireland/Government of Ireland.

REV. NO.	DATE	DESCRIPTION	BY	CHKD
A	07/01	REVISED FOR FINAL SUBMISSION	MD	MD
		AMENDMENT	DRN	APPD

**STATUS**  
**PLANNING**

**Waterman Moylan**  
 Engineering Consultants  
 BLOCK S, EASTPOINT BUSINESS PARK, ALFIE BRYNE ROAD,  
 DUBLIN D03 K3V7 IRELAND.  
 Tel: (01) 604 8800 Fax: (01) 661 3618  
 Email: info@watermanmoylan.ie www.watermanmoylan.ie

**CLIENT**  
 KINWEST LTD.

**ARCHITECT**  
 CONROY CROWE KELLY ARCHITECTS

**PROJECT**  
 AUBURN,  
 MALAHIDE,  
 CO. DUBLIN

**TITLE**  
 SITE LOCATION PLAN

DRAWN	DESIGNED	APPROVED	DATE
PJD	MD	MD	APR '20

SCALE	JOB NO.	DRG. NO.	REVISION
1:2000 @ A1	19-020	P001	A

© 2020 Waterman Moylan Engineering Consultants. All rights reserved. This drawing is the property of Waterman Moylan Engineering Consultants and is not to be used, copied, or reproduced in any form without the written consent of Waterman Moylan Engineering Consultants.