




INSERT A
SCALE 1:500

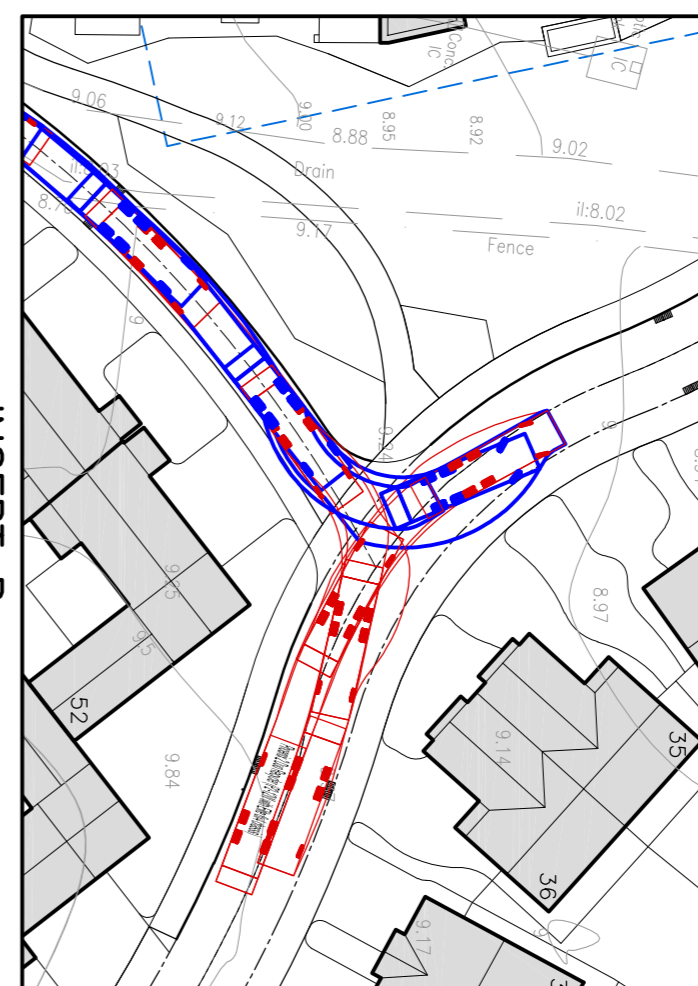


INSERT B
SCALE 1:500

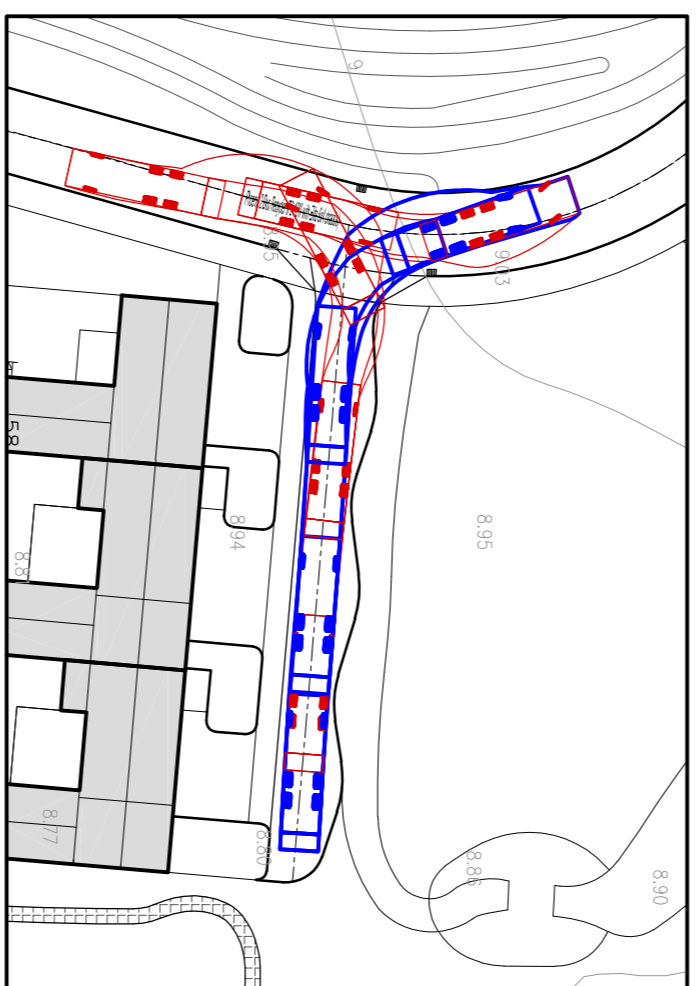


INSERT C
SCALE 1:500

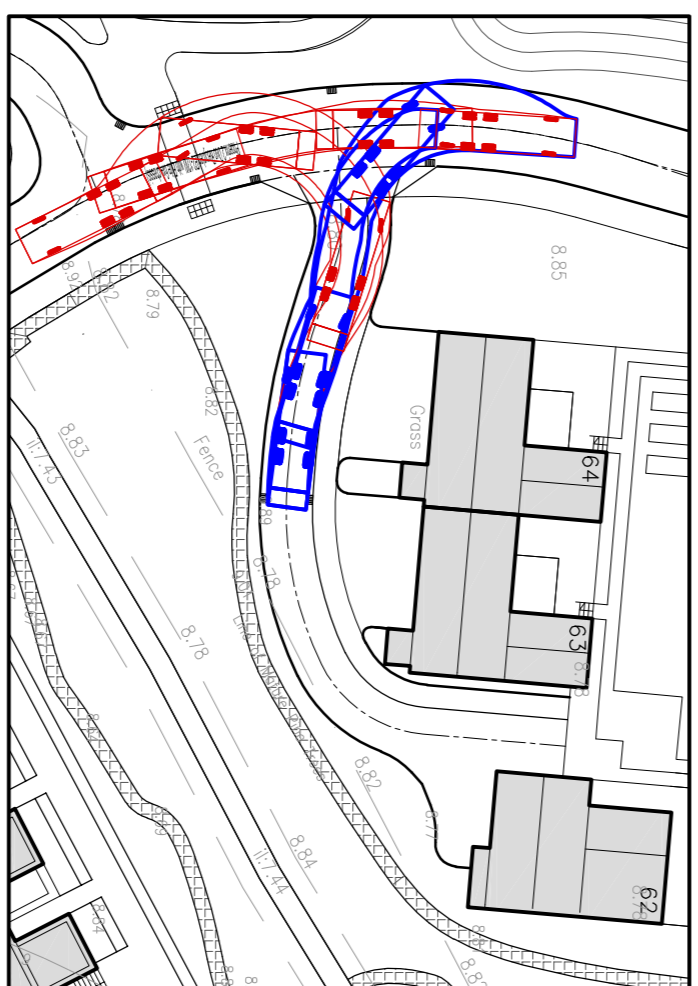


INSERT D
SCALE 1:500

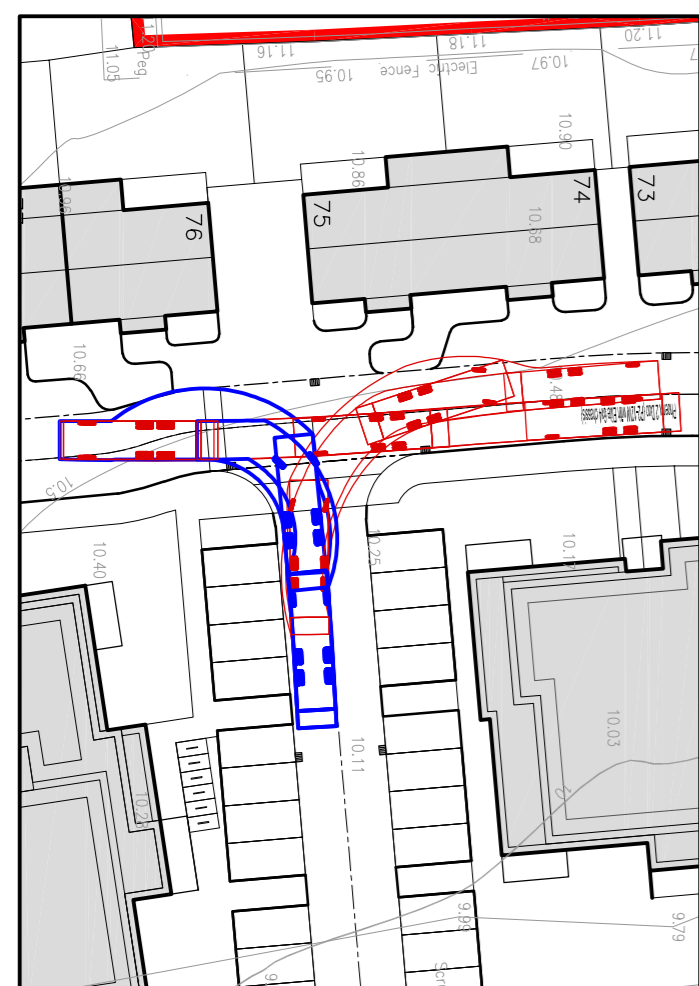

INSERT E
SCALE 1:500

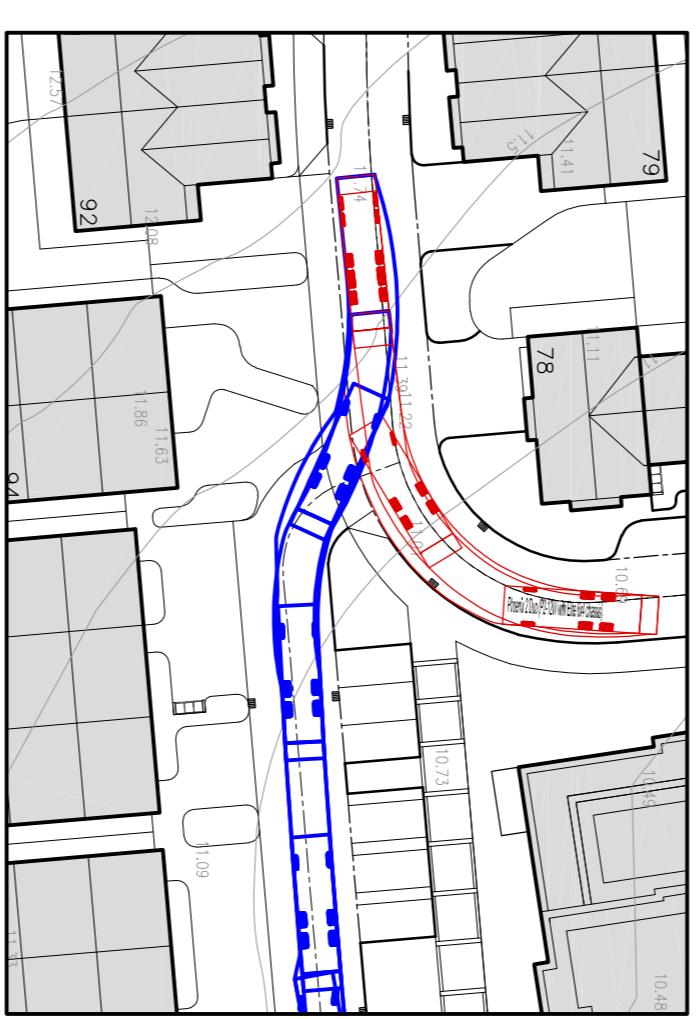

INSERT F
SCALE 1:500

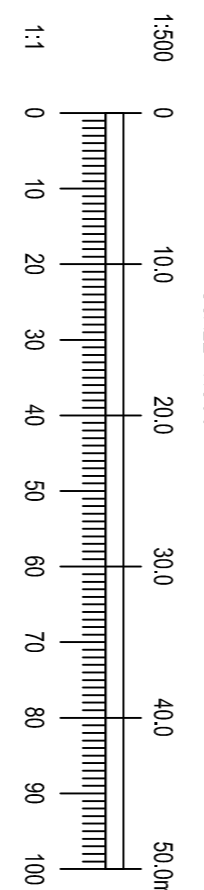

Ordnance Survey Ireland Licence No. EN 0006021
© Ordnance Survey Ireland/Government of Ireland.

REV. NO.	DESCRIPTION	DATE	BY
A	REVISED FOR FINAL SUBMISSION	07/04/21	MD
REV. DATE	AMENDMENT		DRN APPD

STATUS
PLANNING

Waterman Moylan
Engineering Consultants
BLOCK 5, EASTPOINT BUSINESS PARK, ALFIE BRYNE ROAD,
DUBLIN D03 R8R4 IRELAND. 01 851 9818
Email: info@watermanmoylan.ie www.waterman-moylan.ie

CLIENT KINWEST LTD.
ARCHITECT CONROY CROWE KELLY ARCHITECTS
PROJECT ALBURN, MALWADE, CO. DUBLIN

TITLE		DATE	
SWEEP PATH LAYOUT FOR A REFUSE VEHICLE		APR 20	
DRAWN	DESIGNED	APPROVED	DATE
PJD	MD	MD	APR 20
SCALE	JOB NO.	DRG. NO.	REVISION
1:1000 @ A1	19-020	P140	A

NOTES:
1. DO NOT SCALE. USE FIGURED DIMENSIONS ONLY.
2. THIS DRAWING IS TO BE READ IN CONJUNCTION WITH ALL OTHER RELEVANT ARCHITECTURAL AND ENGINEERING DRAWINGS.

LEGEND:

Refuse Vehicle Dimensions:
 Overall Length: 7000mm
 Overall Width: 2500mm
 Wheelbase: 2500mm
 Front Overhang: 1500mm
 Rear Overhang: 1500mm
 Cab-to-Back Line: 4.85m
 Cab-to-Back Turning Radius: 7.85m

Note: Forward Swept Path Analysis Shown in Red, Reverse in Blue