


NOTES:

1. DO NOT SCALE. USE FIGURED DIMENSIONS ONLY.



2. THIS DRAWING IS TO BE READ IN CONJUNCTION WITH ALL OTHER RELEVANT ARCHITECTURAL AND ENGINEERING DRAWINGS.

LEGEND:

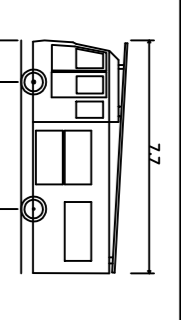


Dennis Sabre Fire Tender (LWB)
 Overall Width 2.7m
 Overall Height 3.430m
 Min. Body Ground Clearance 0.332m
 Lock-to-Lock Time 5.002m
 Cure to Cure Turning Radius 7.400m


Note: Forward Swept Path Analysis Shown in Red. Reverse in Blue

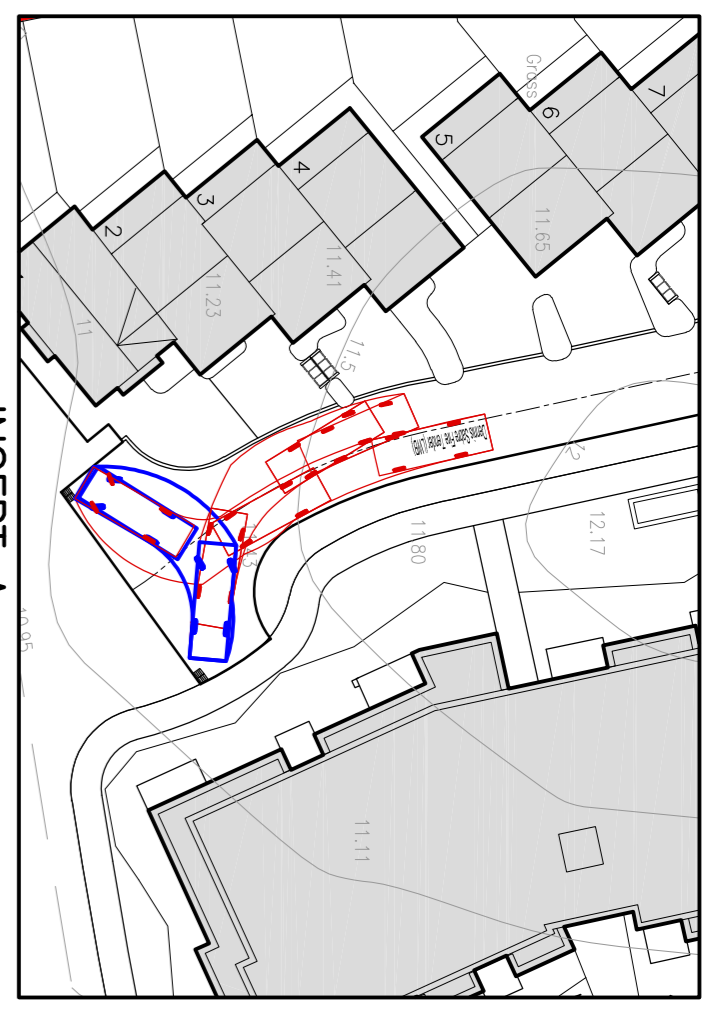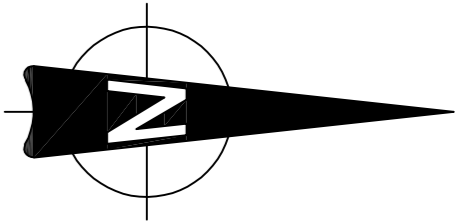


INSERT A
SCALE 1:500

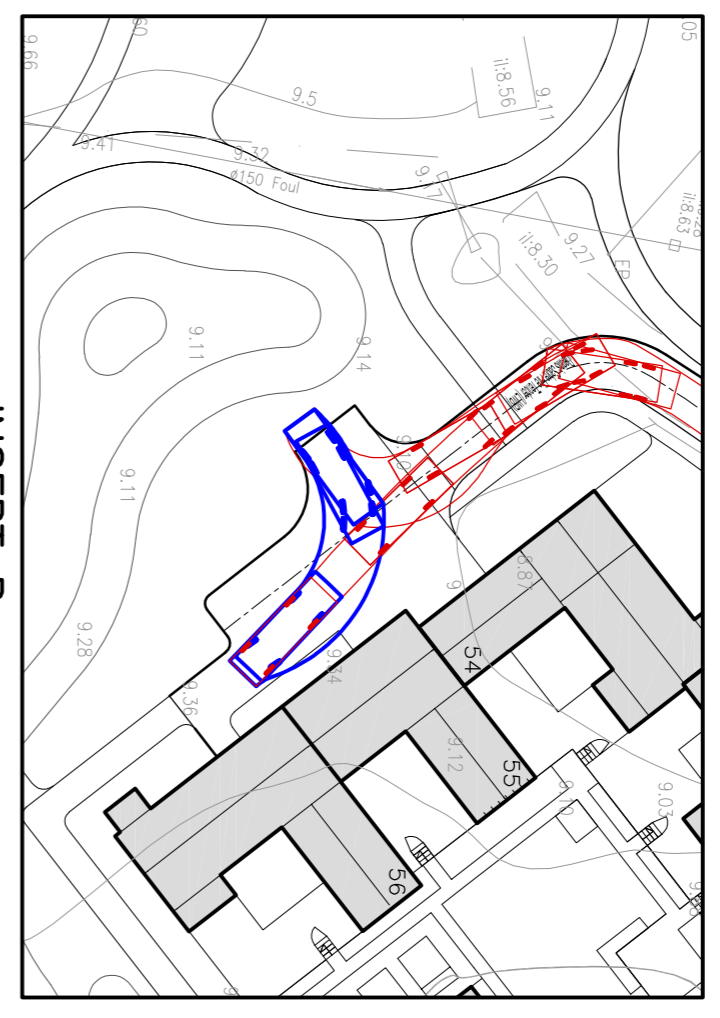


INSERT B
SCALE 1:500

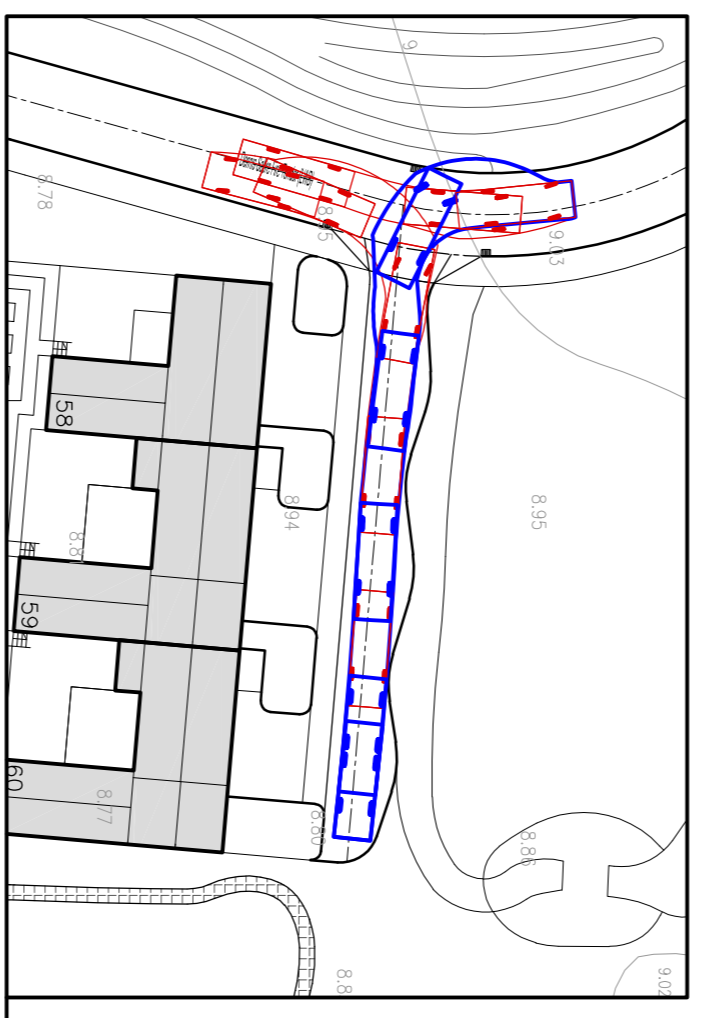


INSERT C
SCALE 1:500

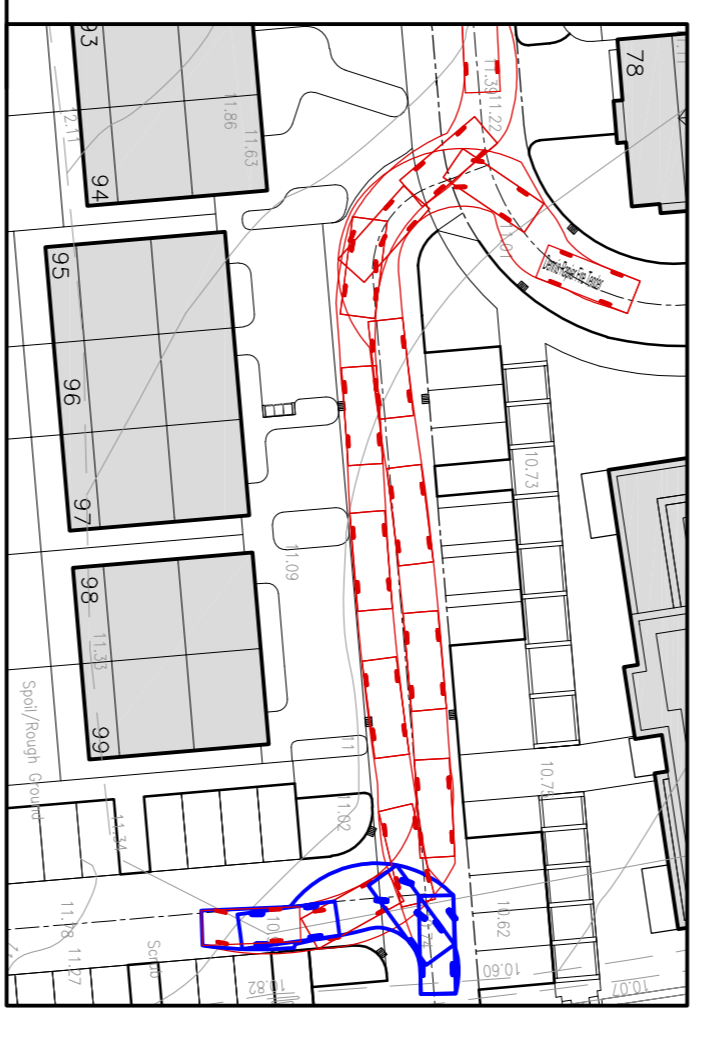


INSERT F
SCALE 1:500

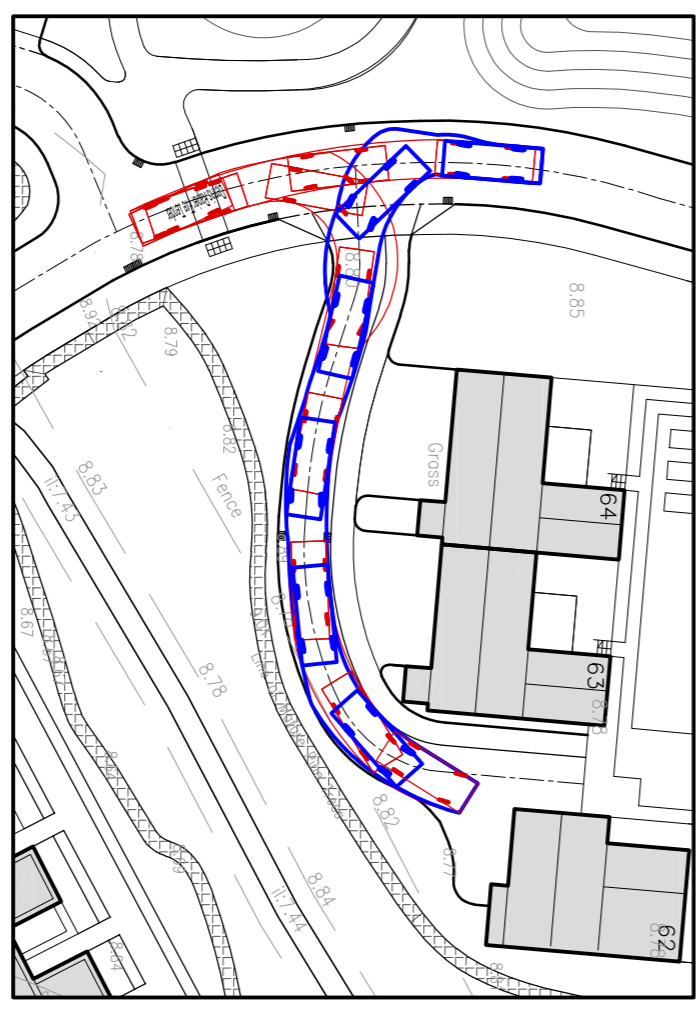

INSERT D
SCALE 1:500

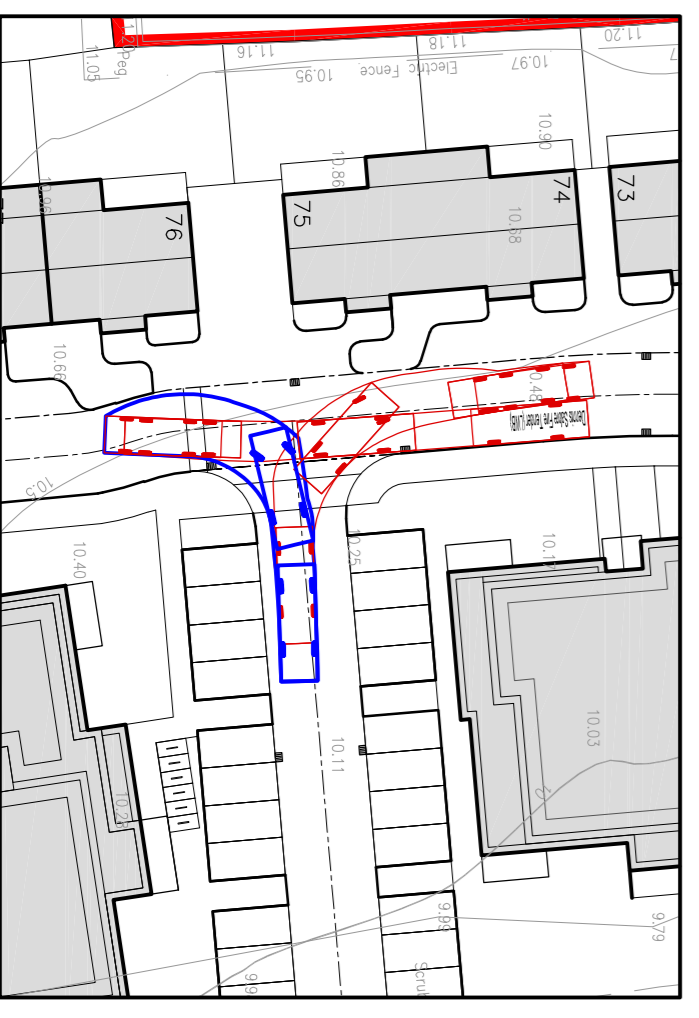

INSERT E
SCALE 1:500

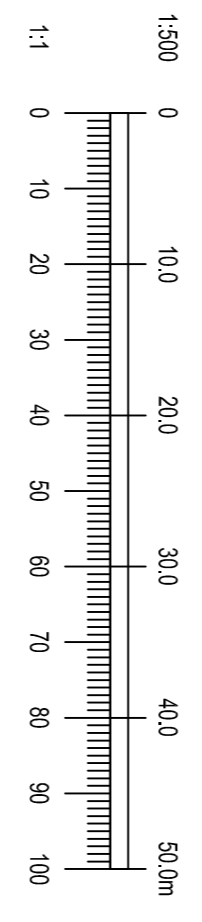

Ordnance Survey Ireland Licence No. EN 0006021
 © Ordnance Survey Ireland/Government of Ireland.

| | | | |
|-----------------|------------------------------------|----------|----------|
| REV. DATE | DESCRIPTION | DESIGNED | DATE |
| A | 07/21 REDUCED FOR FINAL SUBMISSION | MD | MAR '20 |
| REV. DATE | AMENDMENT | DRN APPD | REVISION |
| PLANNING | | | |

Waterman Moylan
 Engineering Consultants
 BLOCK 5, EASTPOINT BUSINESS PARK, ALFIE BRYNE ROAD,
 DUBLIN D03 R8R4 IRELAND. 01 851 8218
 Email: info@watermanmoylan.ie www.watermanmoylan.ie

KINWEST LTD.
 CLIENT
CONROY CROWE KELLY ARCHITECTS
 ARCHITECT
AUBURN, MALWADE, CO. DUBLIN
 PROJECT

| | | | |
|--|----------|----------|----------|
| TITLE | | | |
| SWEPT PATH LAYOUT FOR A FIRE TENDER | | | |
| DRAWN | DESIGNED | APPROVED | DATE |
| PJD | MD | MD | MAR '20 |
| SCALE | JOB NO. | DRG. NO. | REVISION |
| 1:1000 @ A1 | 19-020 | P141 | A |