

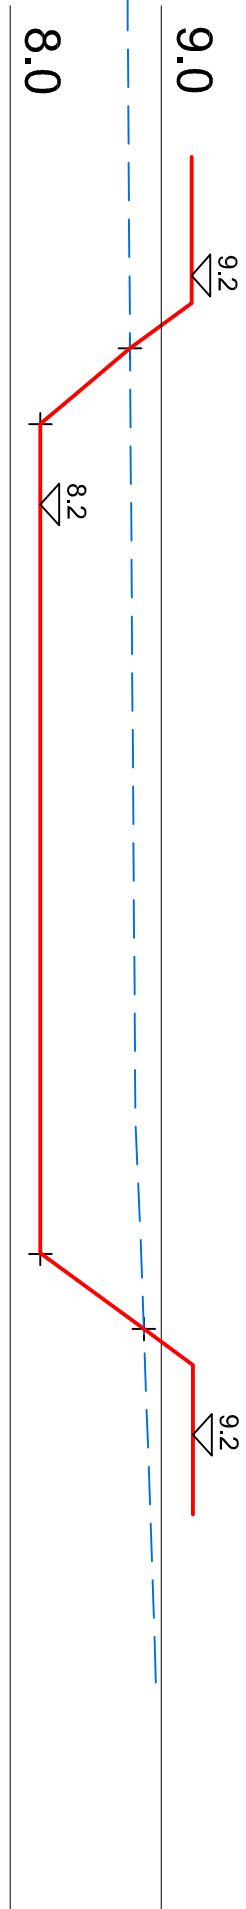


LEGEND:


- RAIN GARDEN
- EXISTING OPEN DITCH NETWORK
- EXISTING GROUND PROFILE
- PROPOSED RAIN GARDEN GROUND PROFILE

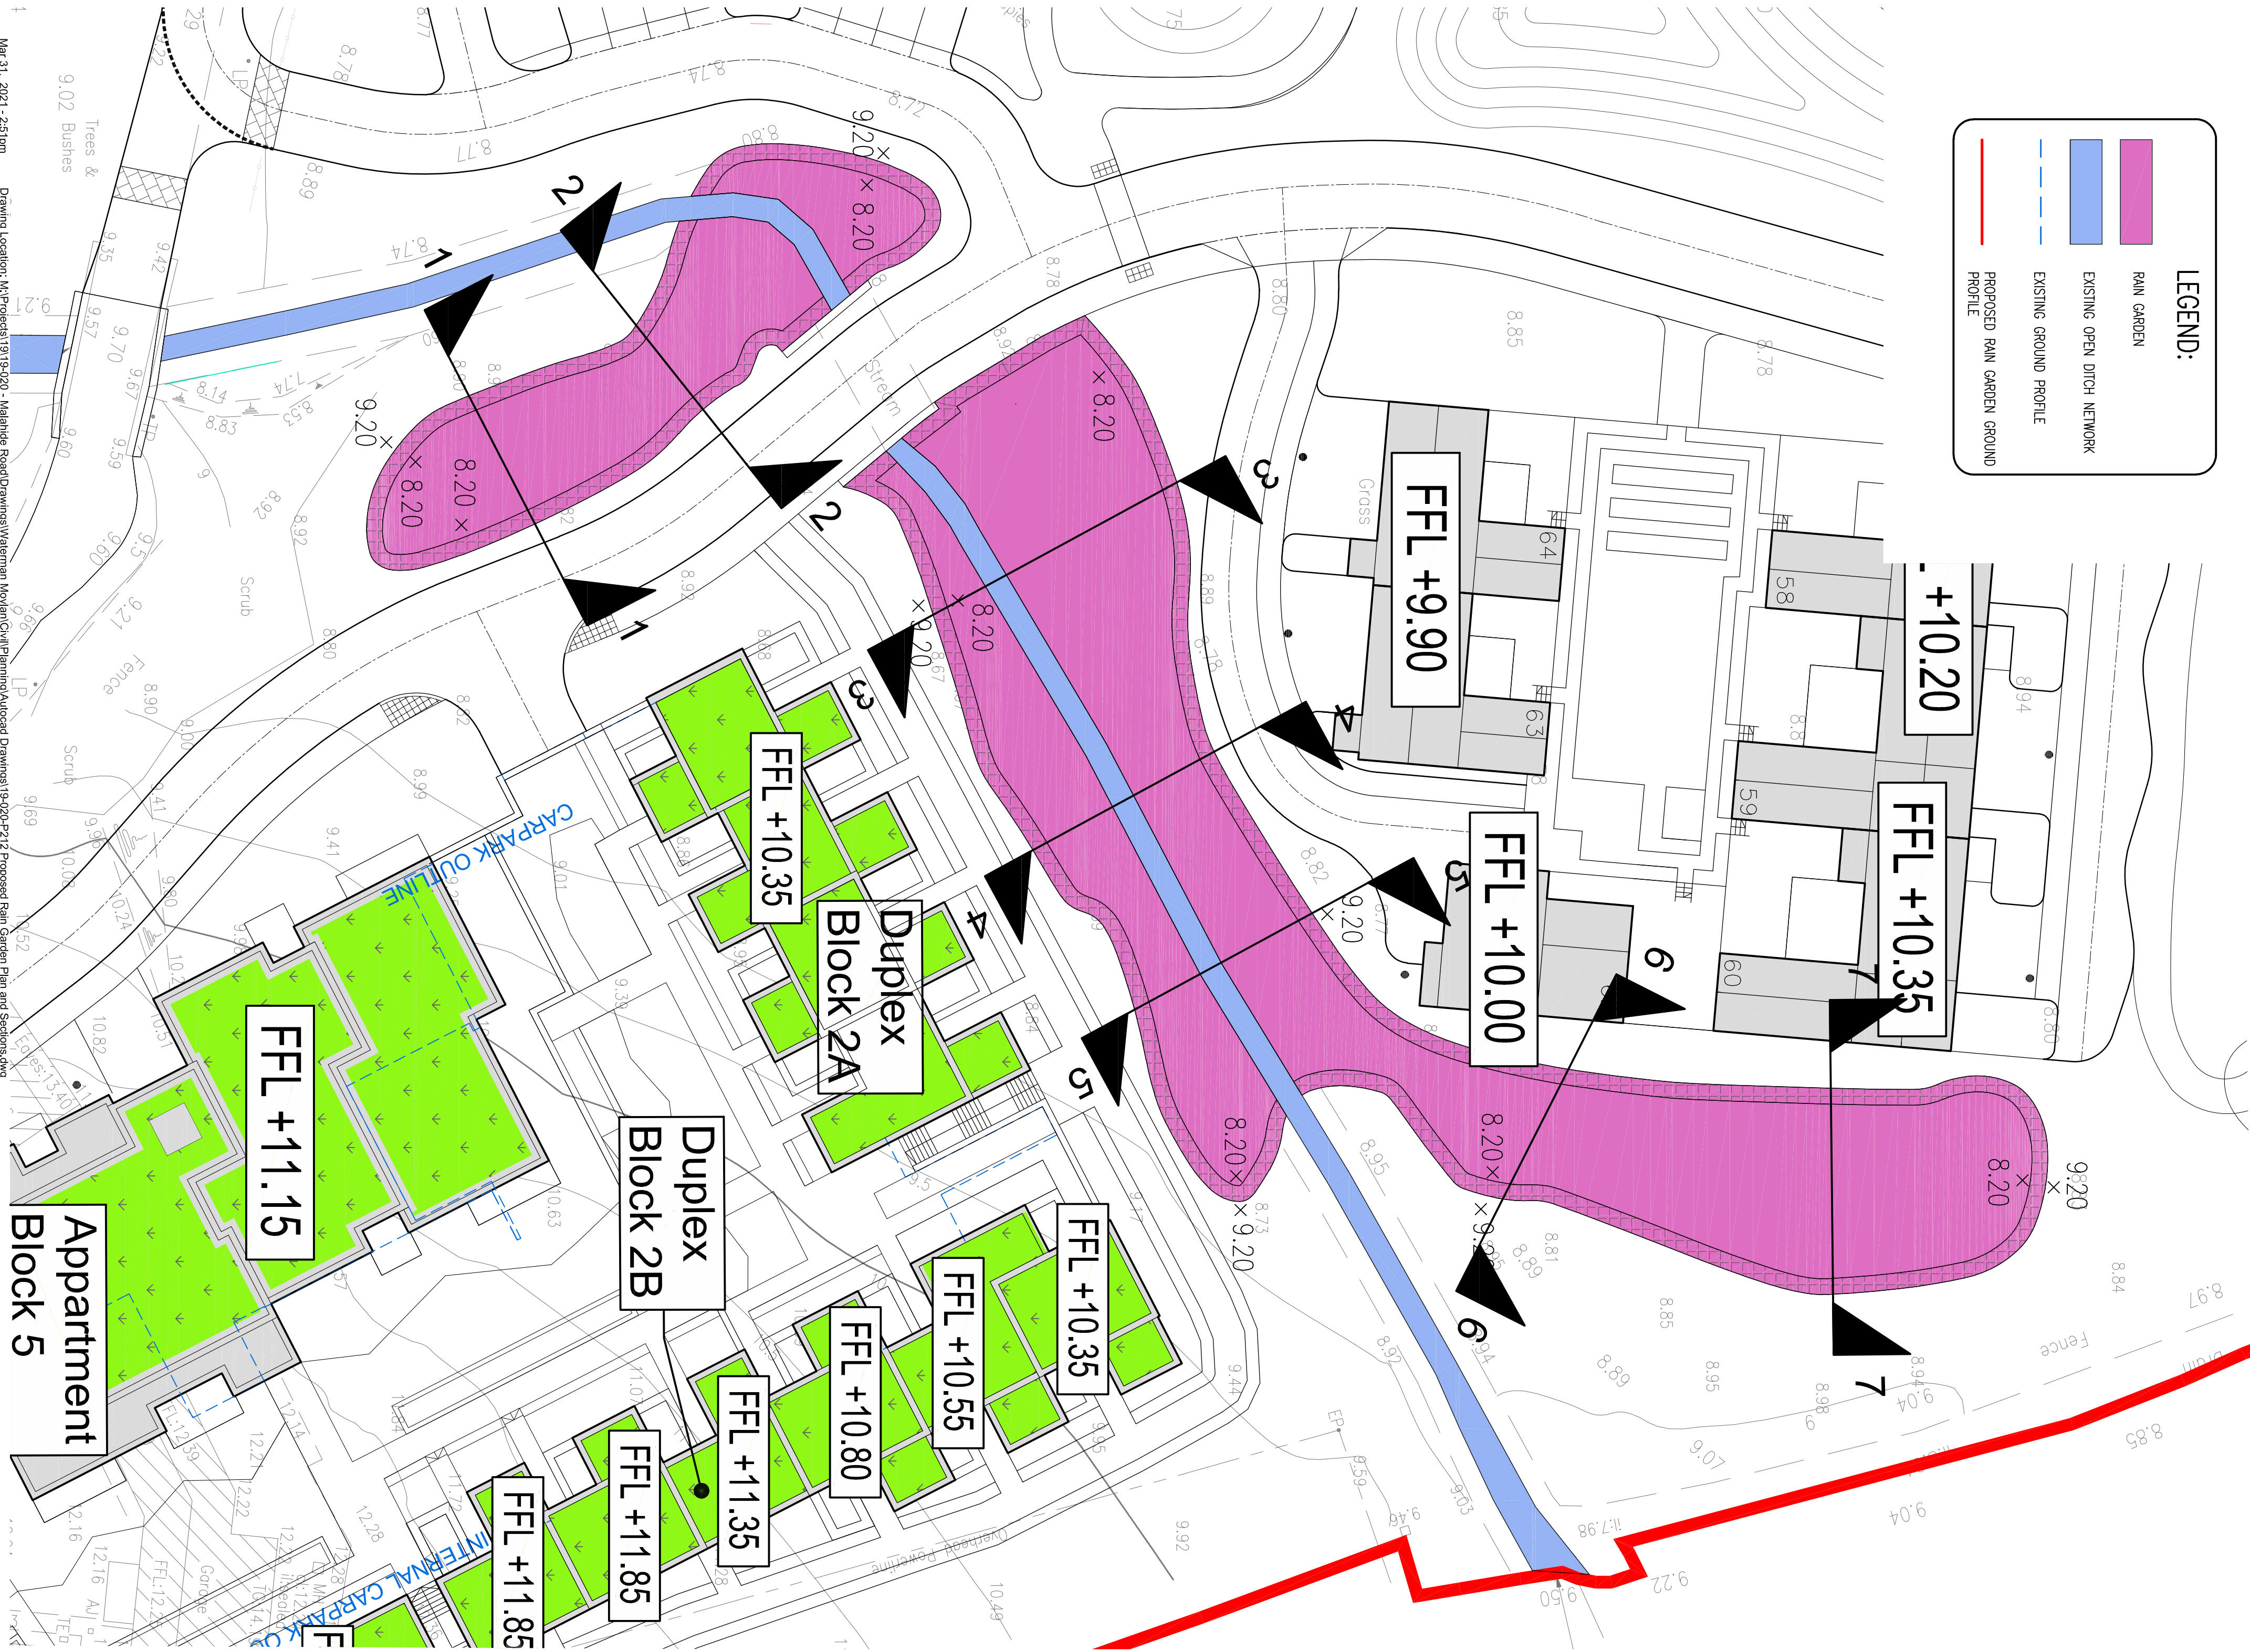


SECTION 7-7
SCALE S: 1:50 V
1:100 H

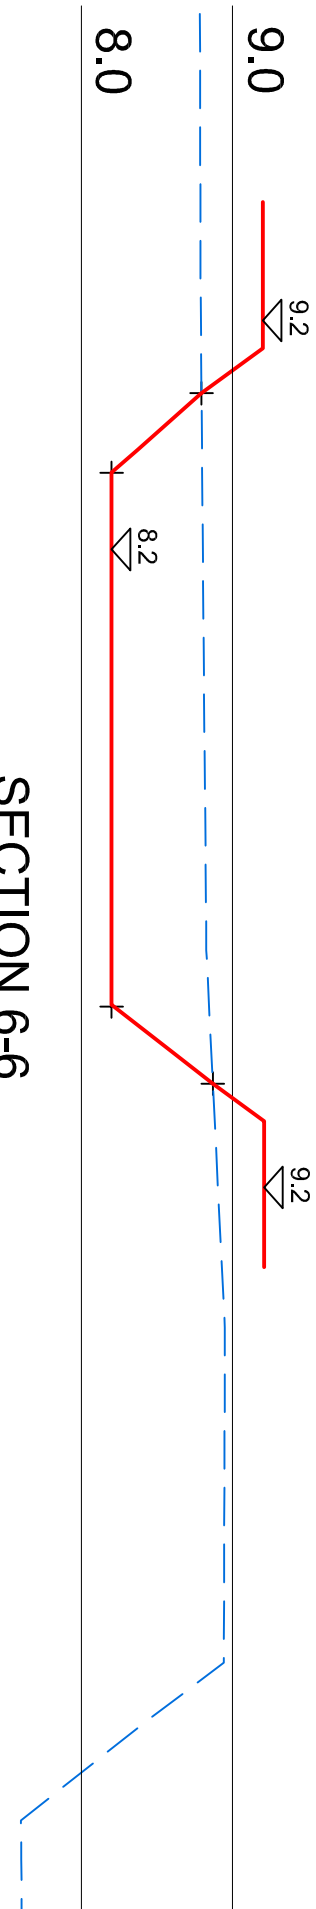


SECTION 6-6
SCALE S: 1:50 V
1:100 H

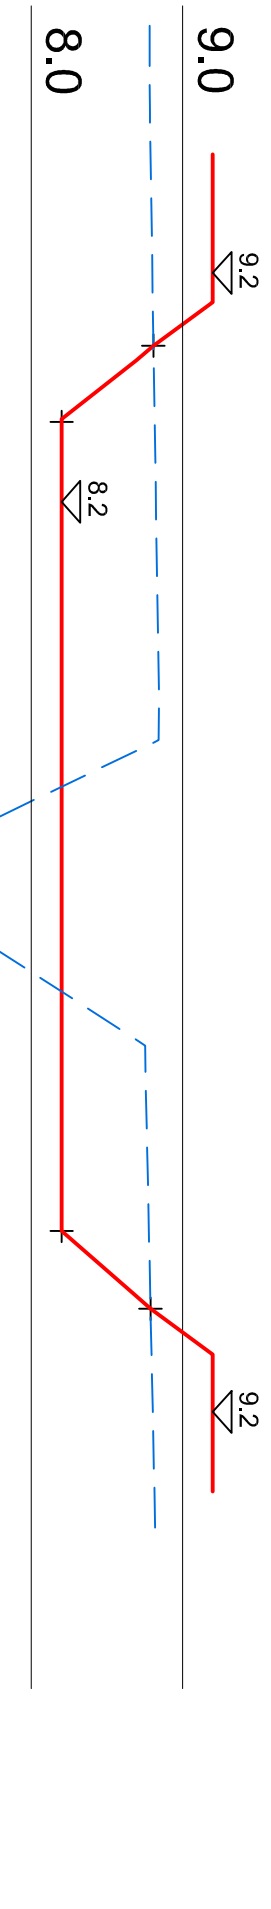


SECTION 5-5
SCALE S: 1:50 V
1:100 H

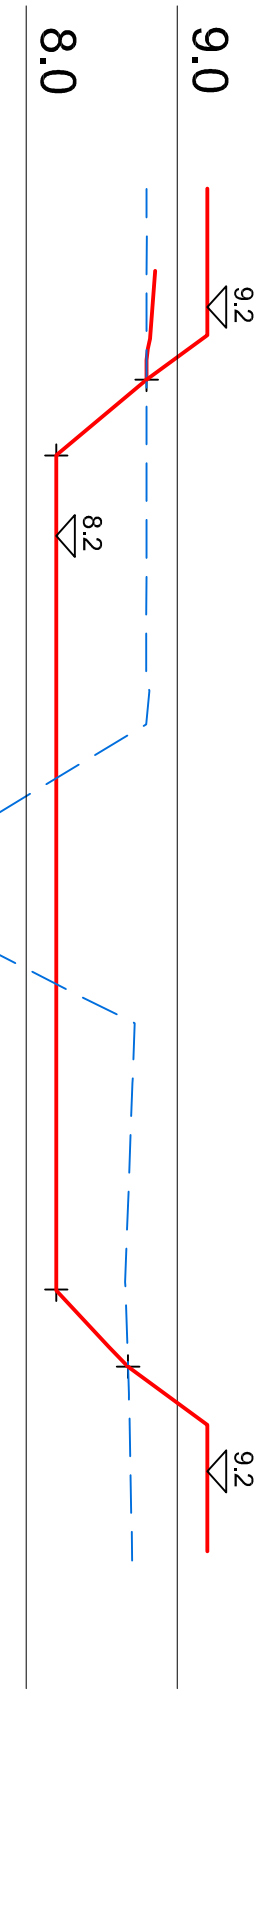


SECTION 4-4
SCALE S: 1:50 V
1:100 H

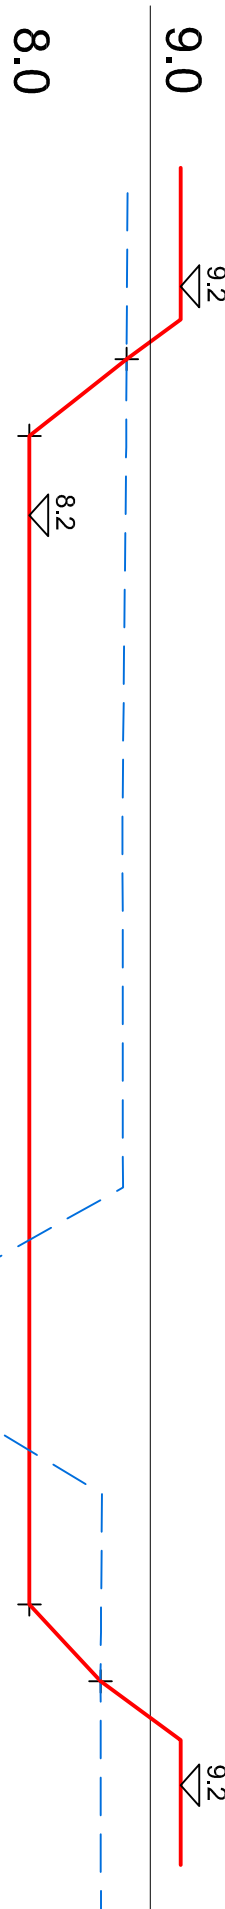


SECTION 3-3
SCALE S: 1:50 V
1:100 H

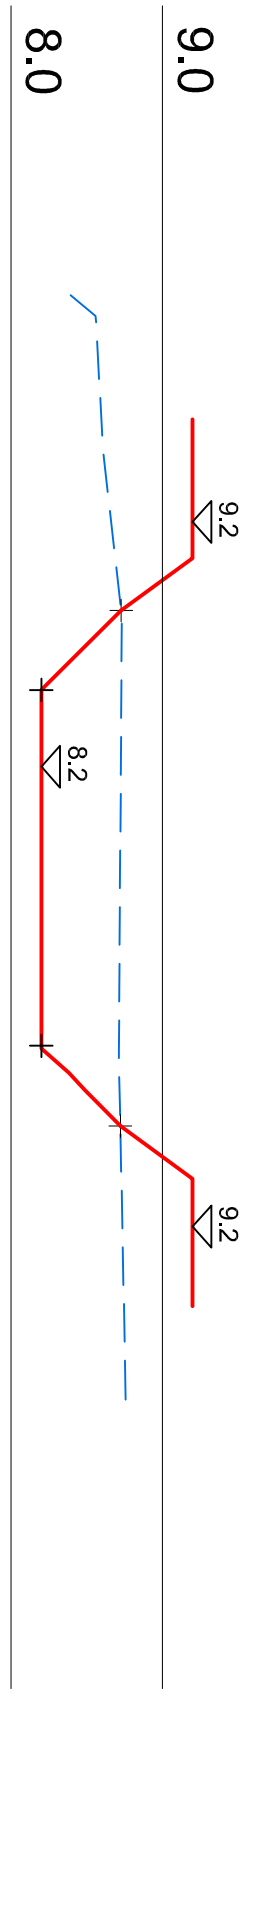


SECTION 2-2
SCALE S: 1:50 V
1:100 H

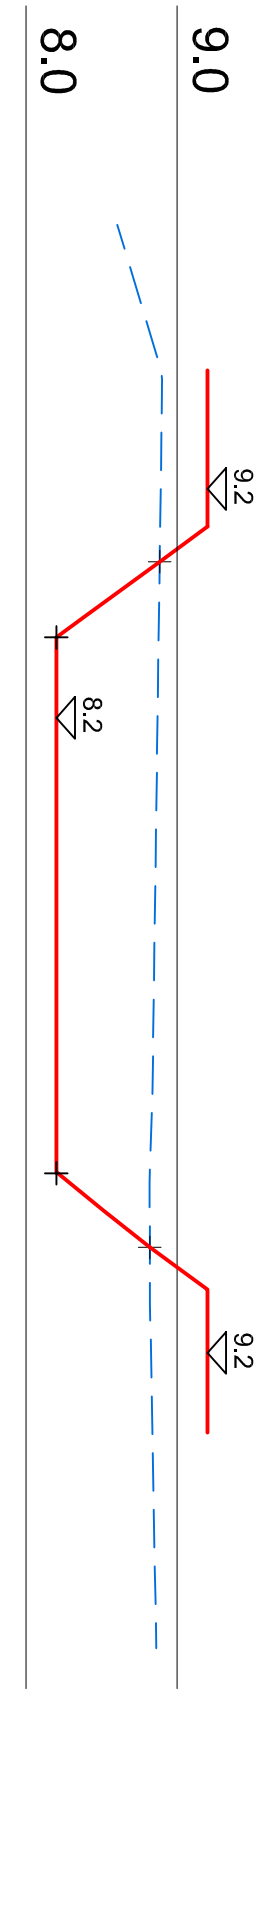

SECTION 1-1
SCALE S: 1:50 V
1:100 H

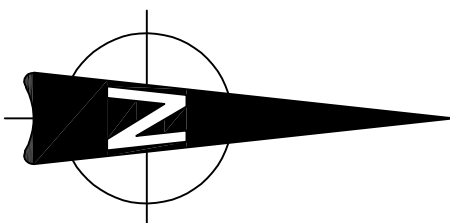

- NOTES:**
- DO NOT SCALE. USE FIGURED DIMENSIONS ONLY.
 - THIS DRAWING IS TO BE READ IN CONJUNCTION WITH ALL OTHER RELEVANT ARCHITECTURAL AND ENGINEERING DRAWINGS.
 - IT IS THE CONTRACTOR'S RESPONSIBILITY TO ENSURE THAT ALL WORKS ARE CONSTRUCTED IN ACCORDANCE WITH THE IRISH WATER CODE OF PRACTICE AND STANDARD DETAILS. THE CODE OF PRACTICE AND STANDARD DETAILS ARE AVAILABLE TO DOWNLOAD FROM THE IRISH WATER WEBSITE AT WWW.WATER.IE/CONNECTIONS/DEVELOPER-SERVICES/. WHERE THE DETAILS CONTAINED ON THIS DRAWING DIFFER FROM THE IRISH WATER CODE OF PRACTICE OR STANDARD DETAILS THIS MUST BE BROUGHT TO THE ATTENTION OF THE ENGINEER IMMEDIATELY. IRISH WATER STANDARDS WILL TAKE PRECEDENCE.

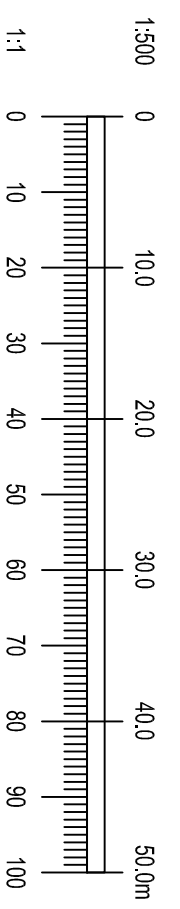

Ordnance Survey Ireland Licence No. EN 0006021
©Ordnance Survey Ireland/Government of Ireland.

REV.	DATE	AMENDMENT	DRN	APPD

STATUS	PLANNING
--------	----------

Waterman Moylan
Engineering Consultants
BLOCK 5, EASTPOINT BUSINESS PARK, ALFIE BRYNE ROAD,
DUBLIN D08 K9V7 IRELAND.
Tel: (01) 664 8840 Fax: (01) 661 3618
Email: info@watermanmoylan.ie www.watermanmoylan.ie

CLIENT	KINNEST LTD.
ARCHITECT	CONROY CROWE KELLY ARCHITECTS
PROJECT	AUBURN, MALAHIDE, CO. DUBLIN

TITLE			
PROPOSED RAIN GARDEN PLAN AND SECTIONS			
DRAWN	DESIGNED	APPROVED	DATE
MS	MD	MD	APR 20
SCALE	JOB NO.	DRG. NO.	REVISION
1:250 @ A1	19-020	P212	