


Apr 01, 2021 - 2:08pm Drawing Location: M:\Projects\1919-2020 - Malahide Road\Drawings\Waterman Moylan\DWG\Planning\Waterman Moylan\DWG\1919-2020\400 Utility Layout.dwg

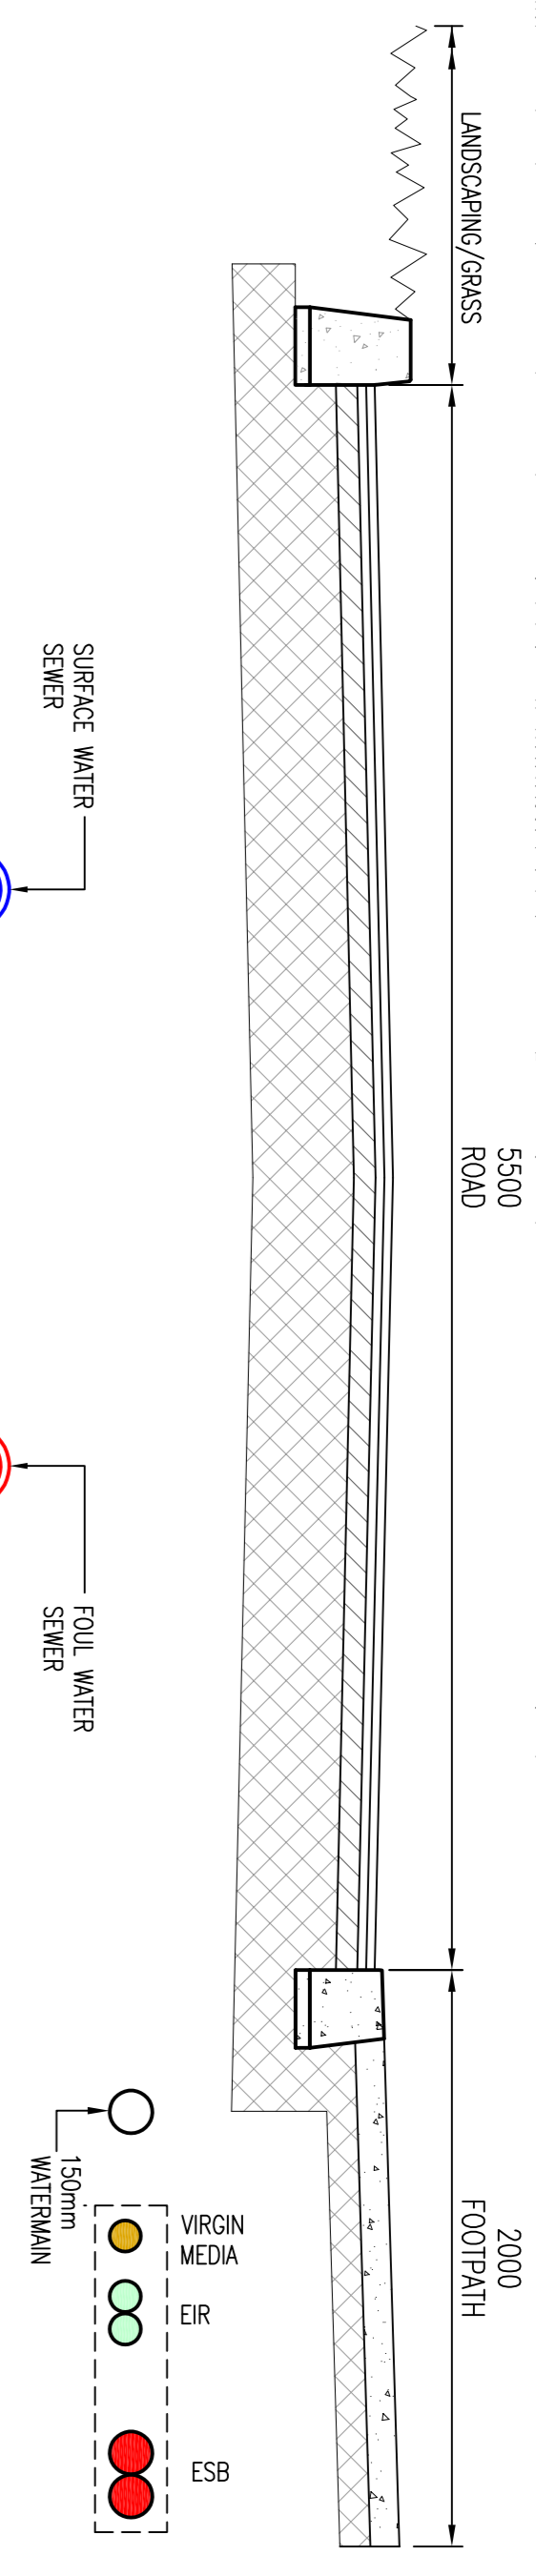


1-1 SECTION TYPICAL
SCALE 1:25



- NOTES:
1. DO NOT SCALE. USE FIGURED DIMENSIONS ONLY.
 2. THIS DRAWING IS TO BE READ IN CONJUNCTION WITH ALL OTHER RELEVANT ARCHITECTURAL AND ENGINEERING DRAWINGS.

LEGEND:

- BANK OF UTILITY DUCTS IN PLAN
- BANK OF UTILITY DUCTS IN SECTION
- EXISTING VIRGIN MEDIA
- EXISTING ER
- EXISTING UNDERGROUND ESB
- EXISTING OVERHEAD ESB

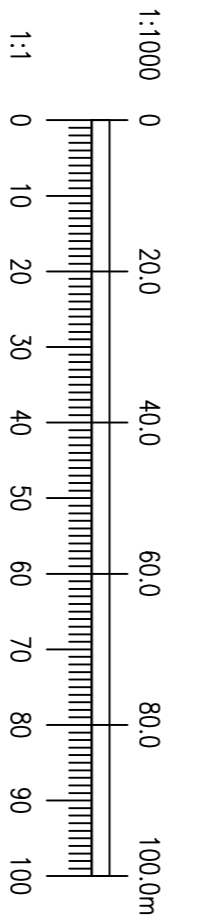

Ordnance Survey Ireland Licence No. EN 0006021
©Ordnance Survey Ireland/Government of Ireland.

REV.	DATE	AMENDMENT	PJD	MD
A	07/07	REVISED FOR FINAL SUBMISSION		

STATUS
PLANNING

Waterman Moylan
Engineering Consultants
BLOCK 5, EASTPOINT BUSINESS PARK, ALFIE BRYNE ROAD,
DUBLIN D03 K7W7 IRELAND.
Tel: 0171 664 8800 Fax: 0171 664 3818
Email: info@watermanmoylan.ie www.watermanmoylan.ie

CLIENT
KINWEST LTD.

ARCHITECT
CONROY CROWE KELLY ARCHITECTS

PROJECT
ALBURN,
MALAHIDE,
CO. DUBLIN

TITLE
UTILITY LAYOUT

DRAWN	DESIGNED	APPROVED	DATE
PJD	MD	MD	APR '20
SCALE	JOB NO.	DRG. NO.	REVISION
1:1000 @ A1	19-020	0400	A

© 2020 Waterman Moylan Engineering Consultants. All rights reserved. No part of this drawing may be reproduced or transmitted in any form or by any means, electronic or mechanical, including photocopying, recording, or by any information storage and retrieval system, without the prior written permission of Waterman Moylan Engineering Consultants.