

ALL DIMENSIONS TO BE CHECKED ON SITE
NO DIMENSIONS TO BE SCALED FROM THIS DRAWING
DRAWING IS TO BE READ IN CONJUNCTION WITH RELEVANT CONSULTANTS DRAWINGS




10400 Rodgers Road
Houston, Texas 77070
Phone: 281-374-8644
Fax: 281-374-8992

Henry J Lyons
Architecture + Interiors
henryjlyons.com



+353 1 888 3333
info@henryjlyons.com

51-54 Pearse Street
Dublin D02 KA66

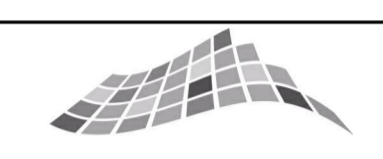



Clifton Scannell Emerson
Associates

CSEA, Mentec House (1st Floor), Bakers Point,
Pottery Road, Dun Laoghaire, Co. Dublin, A96 K6P3
+353 1 288 5006
info@csea.ie

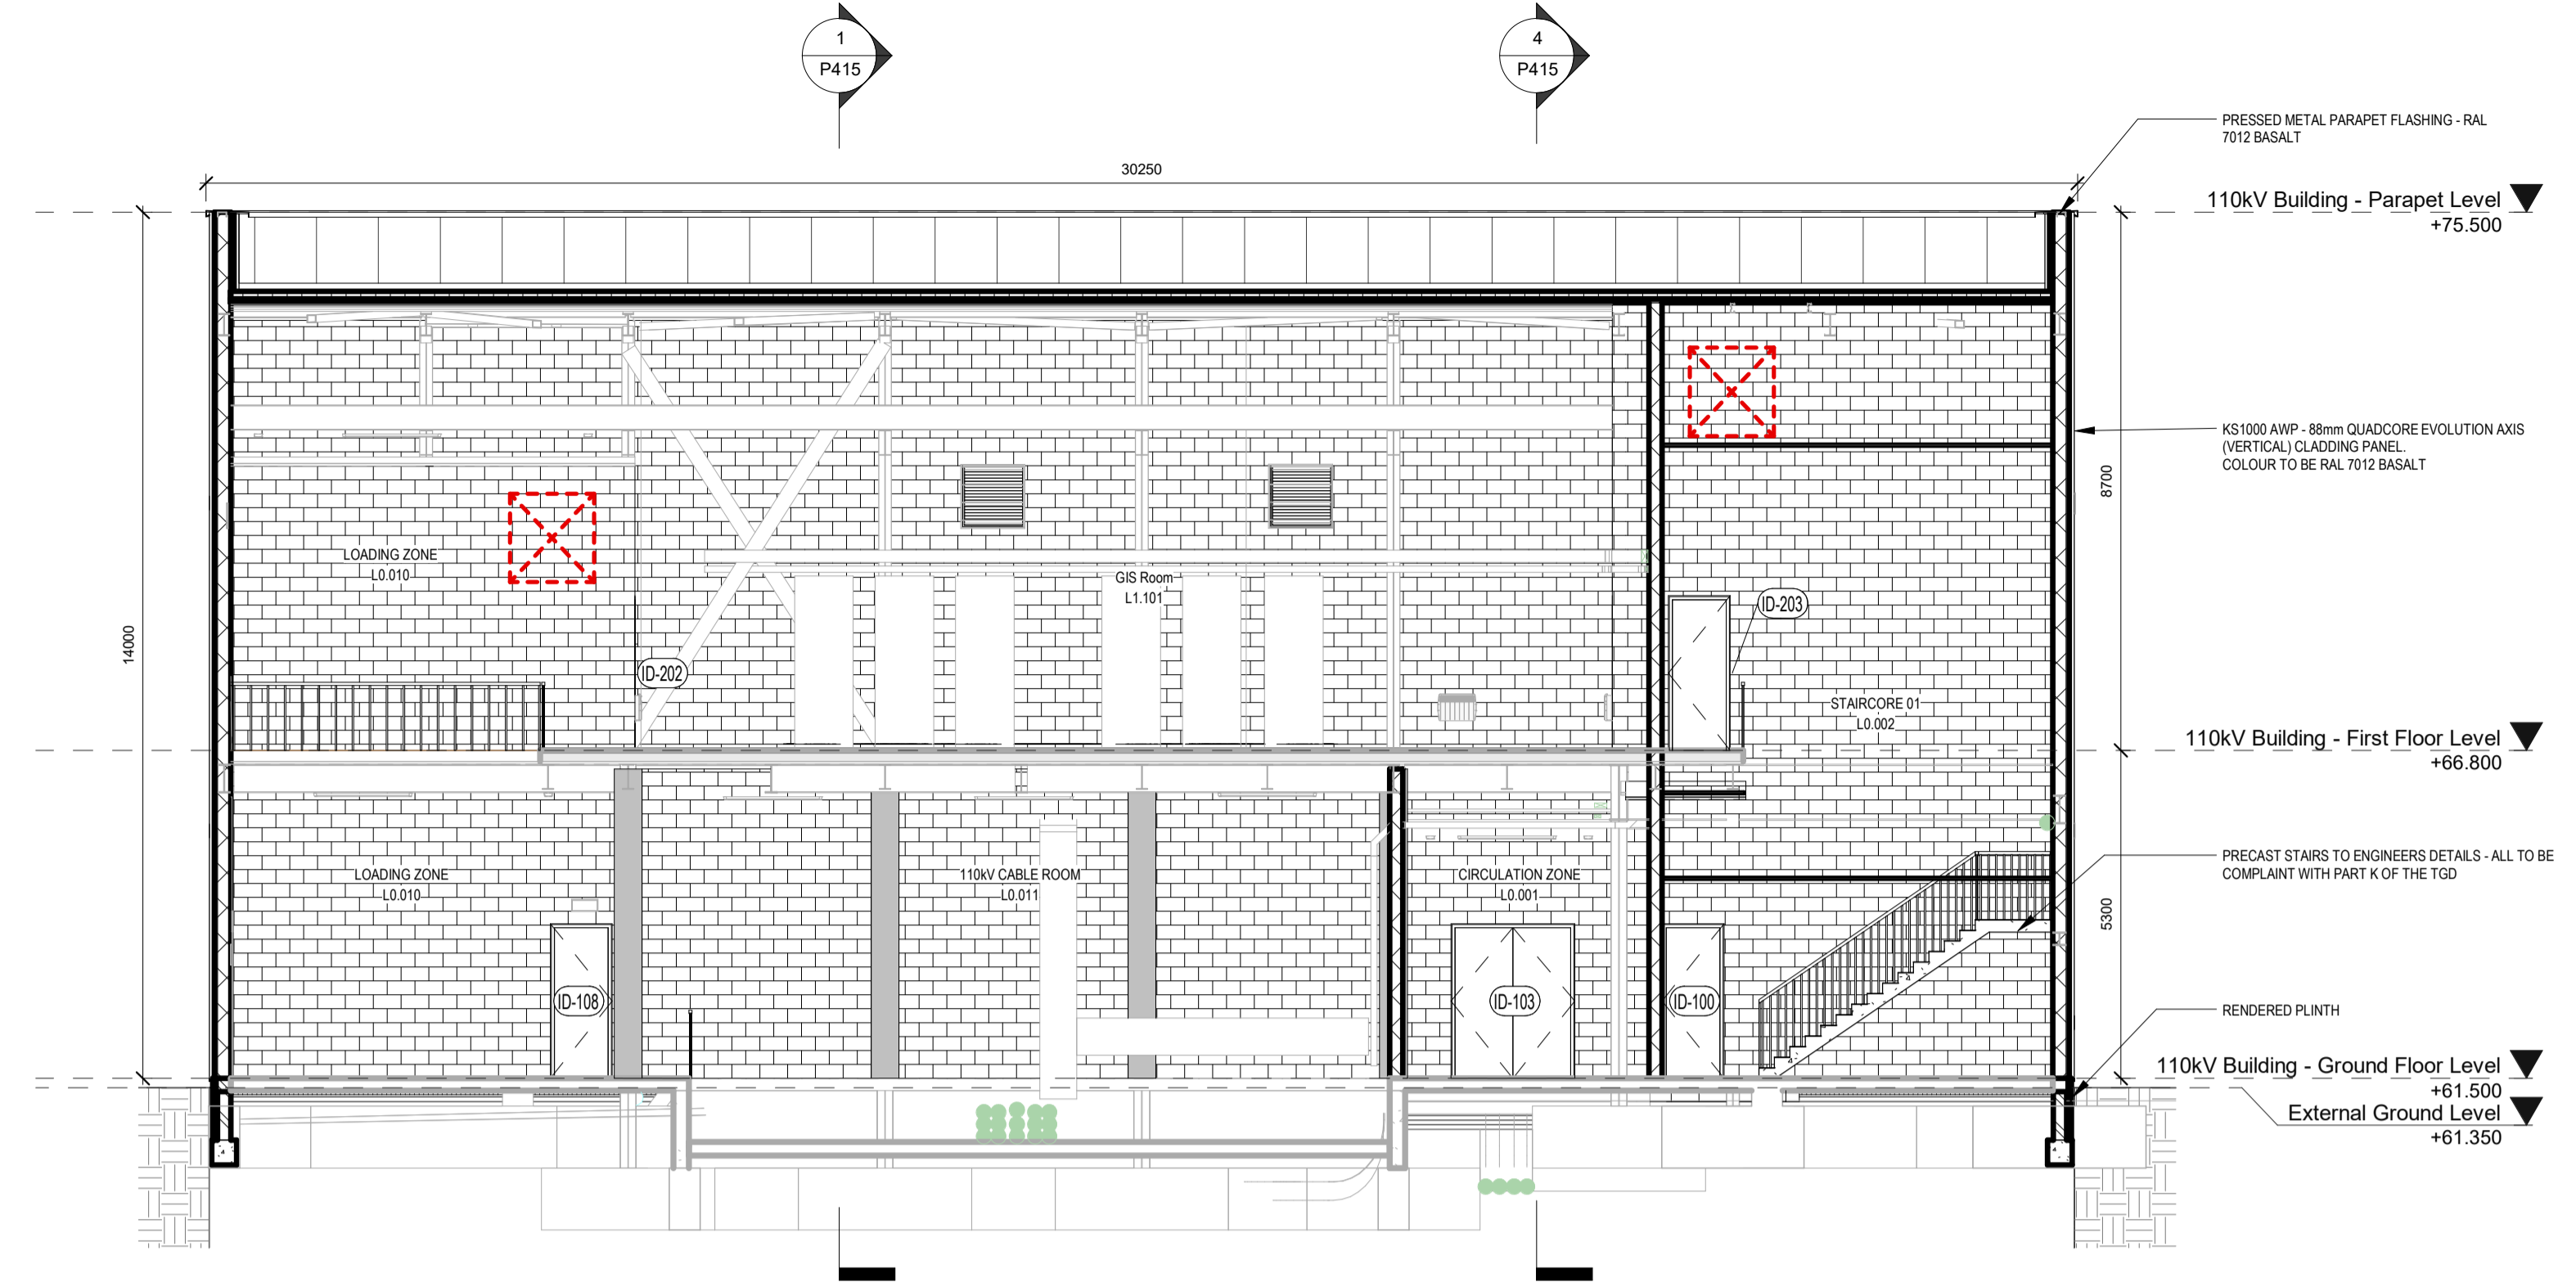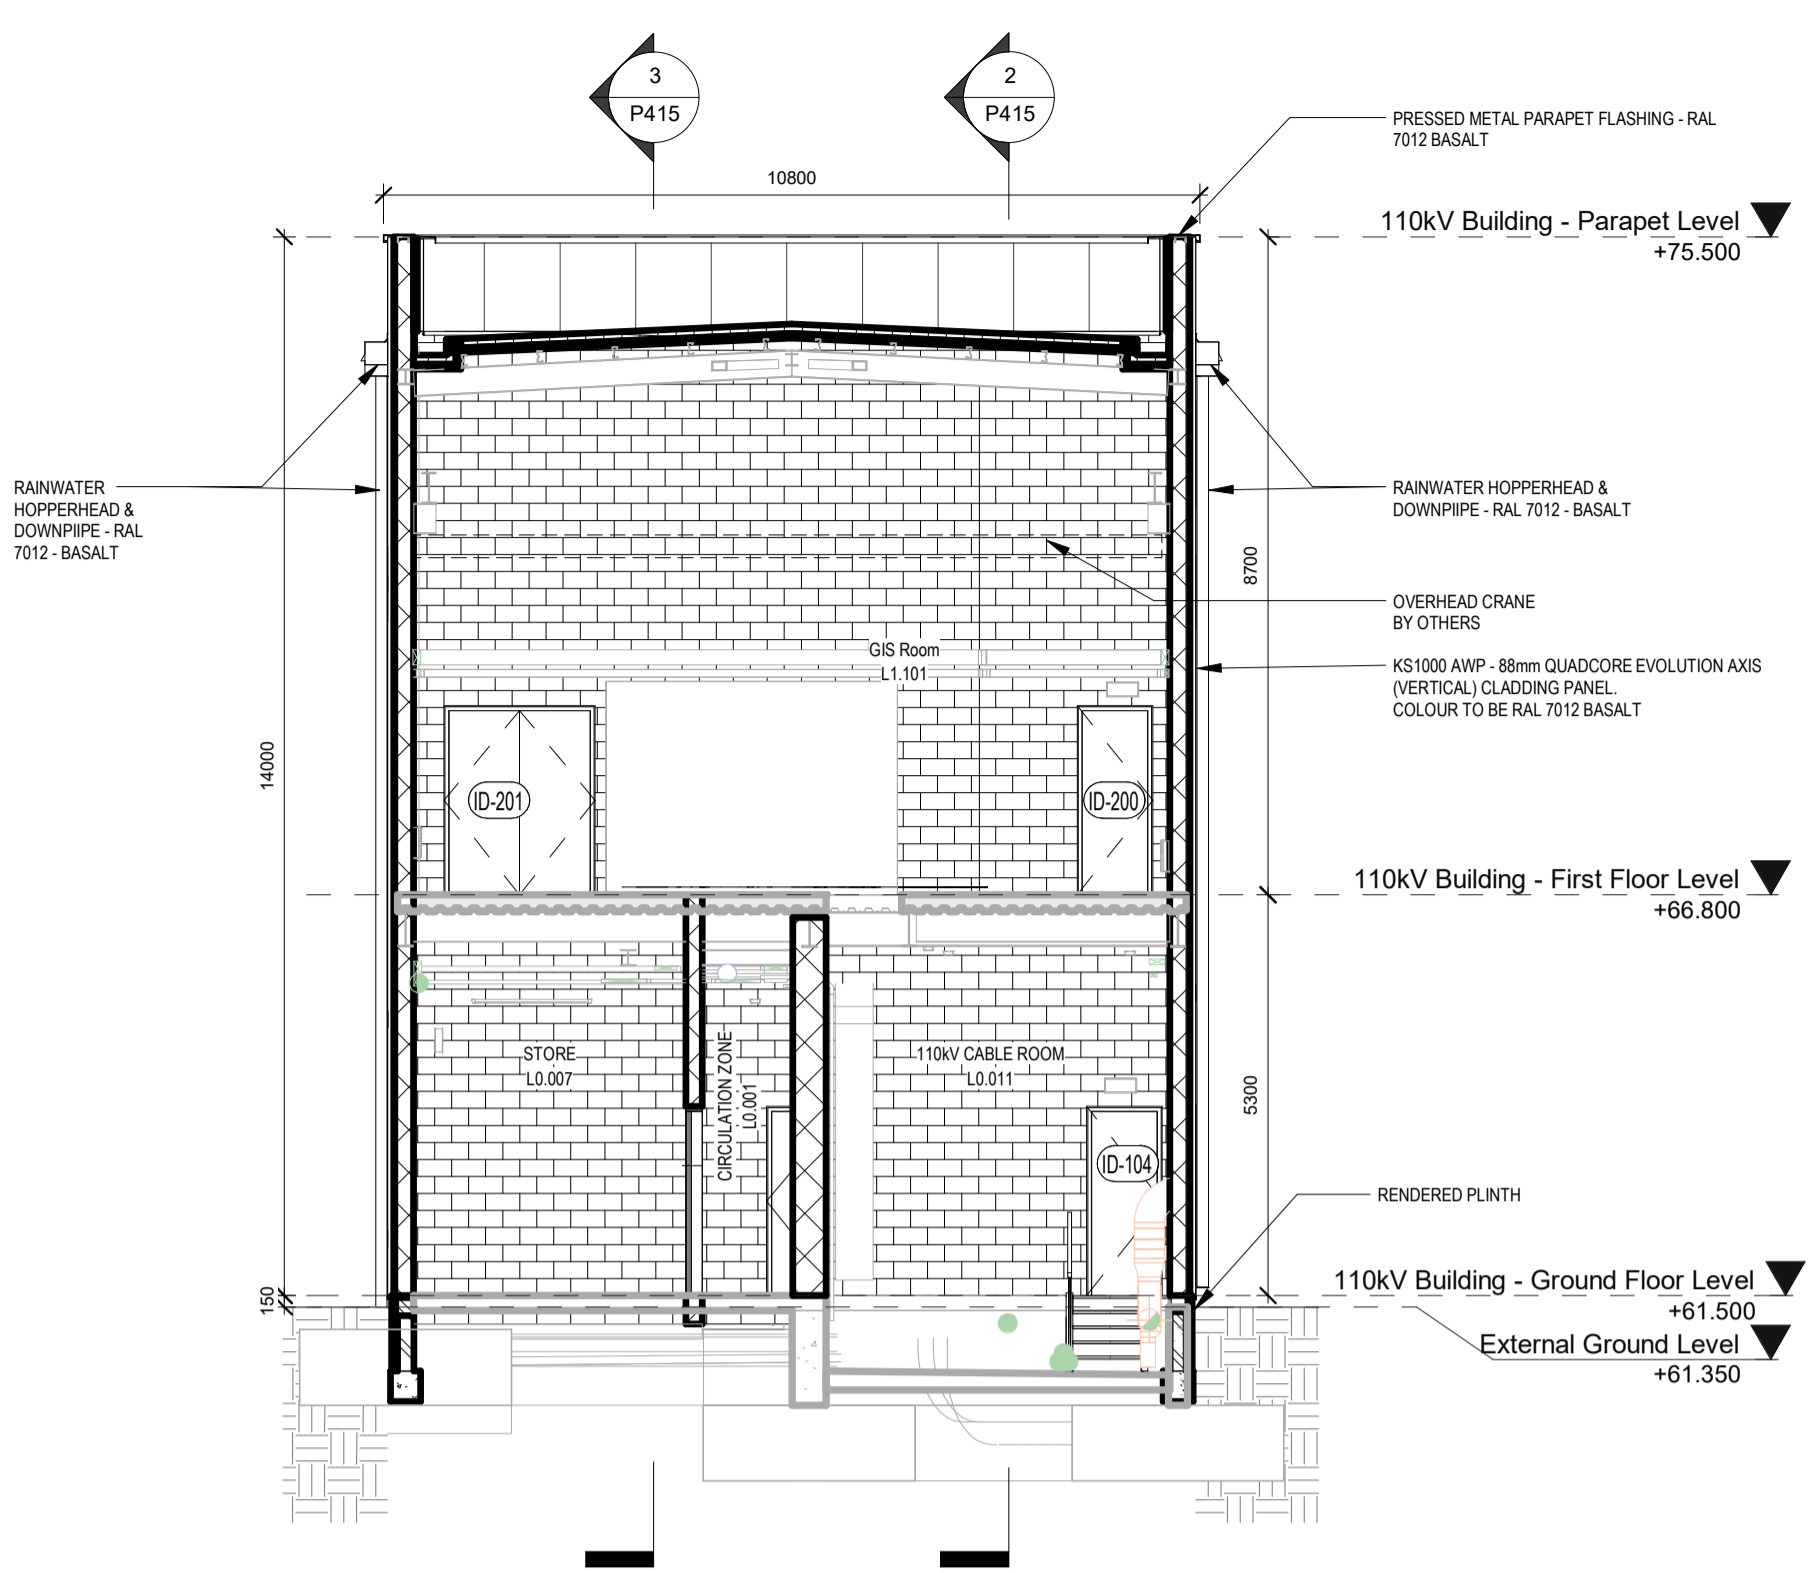

1 PERMITTED 110kV GIS SUBSTATION BUILDING AS GRANTED UNDER SD18A/0298 - SECTION A-A
SCALE: 1:100

2 PERMITTED 110kV GIS SUBSTATION BUILDING AS GRANTED UNDER SD18A/0298 - SECTION B-B
SCALE: 1:100

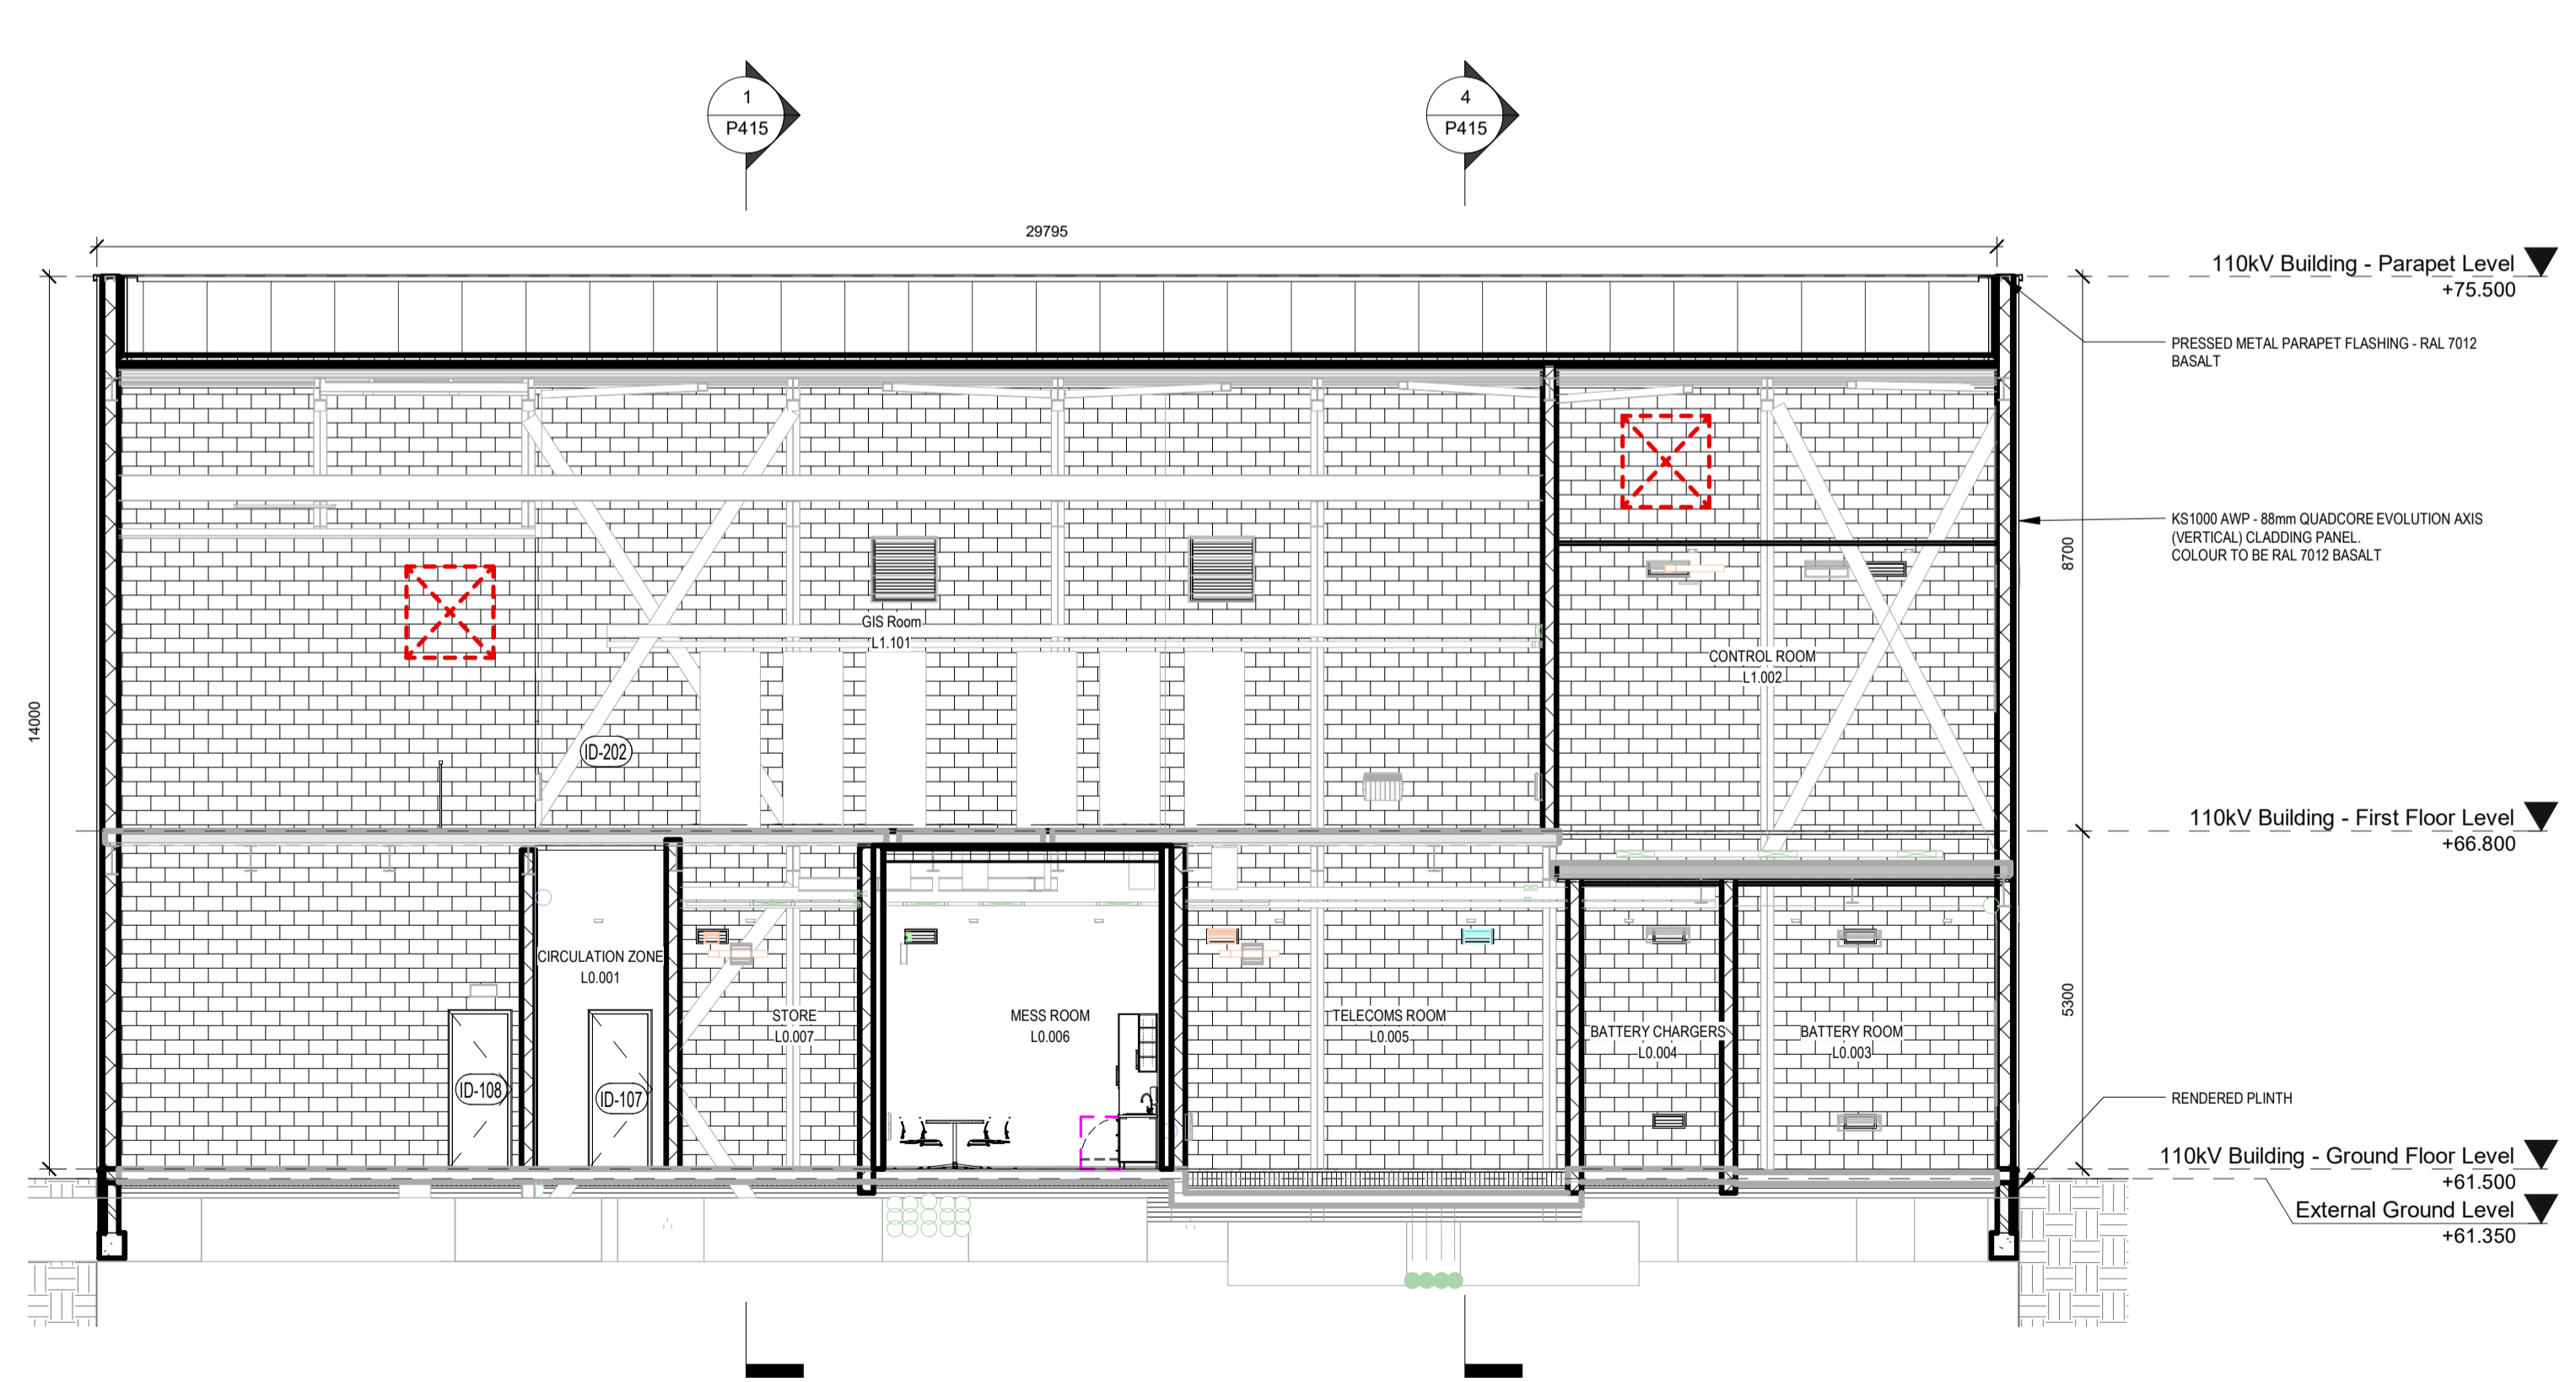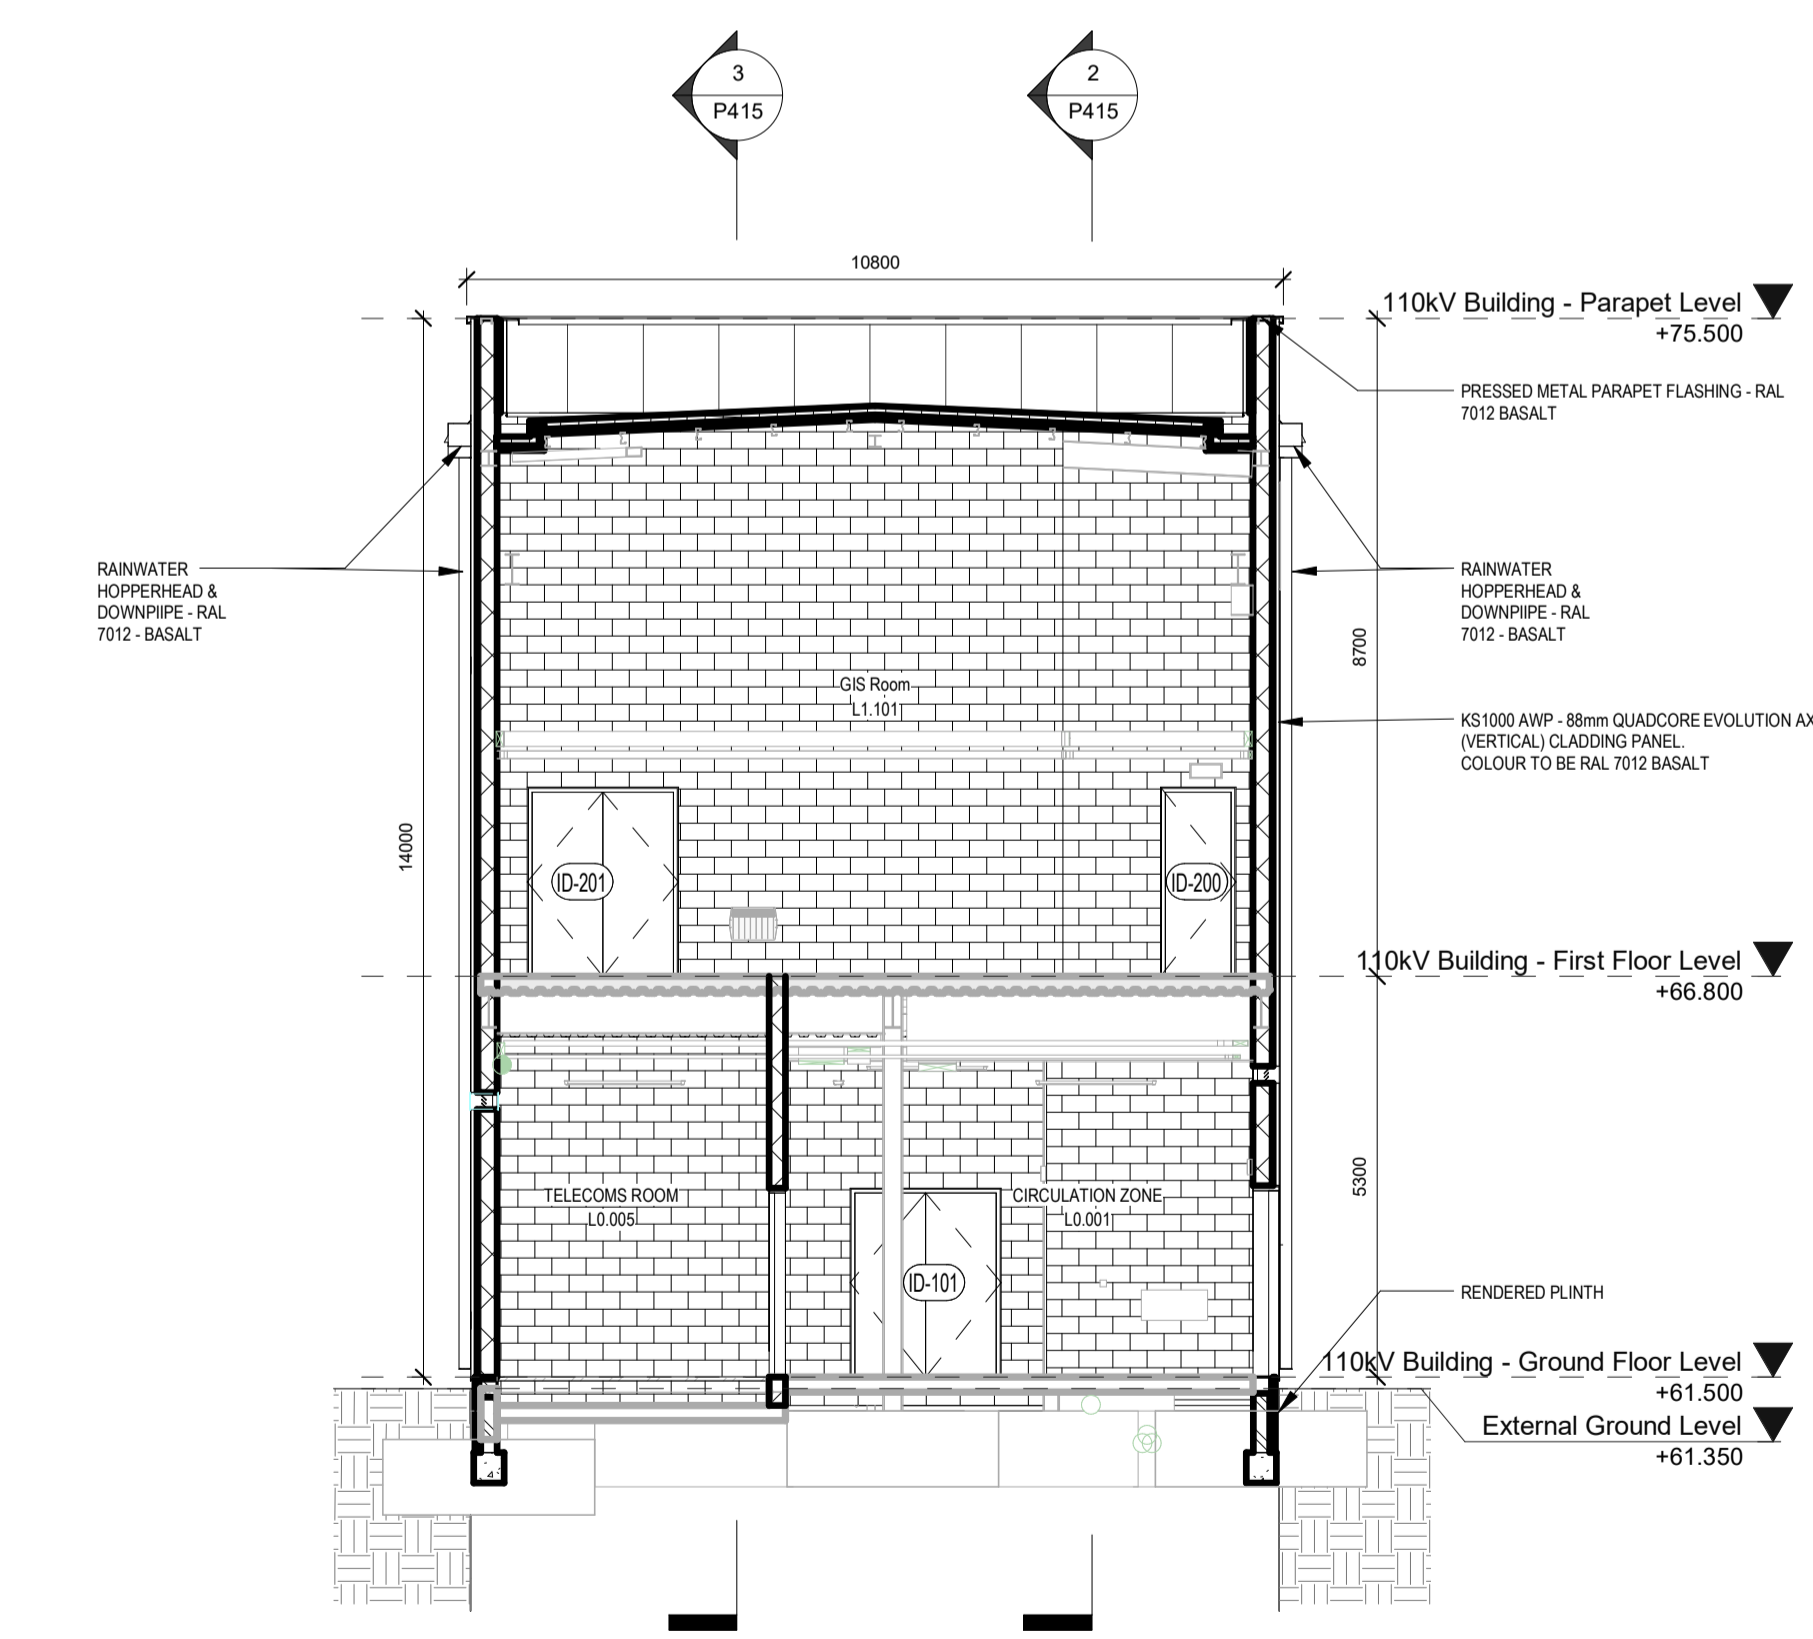

4 PERMITTED 110kV GIS SUBSTATION BUILDING AS GRANTED UNDER SD18A/0298 - SECTION C-C
SCALE: 1:100

3 PERMITTED 110kV GIS SUBSTATION BUILDING AS GRANTED UNDER SD18A/0298 - SECTION D-D
SCALE: 1:100

A	TBC	H.V PLANNING APPLICATION	JM	FG
REV	DATE	DESCRIPTION	CHK	DRN

STATUS CODE DESCRIPTION
ISSUED FOR PLANNING APPROVAL

CLIENT
EdgeConnex Inc.

PROJECT
ESS-DUB99 - 110kV 2-Storey Substation, 20kV Building & Transformer yard

DRAWING
PLANNING - PERMITTED 110kV GIS SUBSTATION BUILDING AS GRANTED UNDER SD18A/0298 - GA SECTIONS

PROJECT NUMBER
ESS-DUB99-950723

DATE
03/18/21

SCALE@ A1:
1:100

DRAWN/CHECKED:
Author/Checker

STATUS CODE: DRAWING NUMBER REVISION
A1 P415 A

Henry J Lyons
Architecture + Interiors
henryjlyons.com

+353 1 888 3333
info@henryjlyons.com

51-54 Pearse Street
Dublin D02 KA66

NOTE:
ESB 110kV SUBSTATION UNDER CONSTRUCTION & COMPLETION DATE DUE MAY 2021