


00036.00080.0.16.FIG 1-2.0.Site Location Plan.dwg

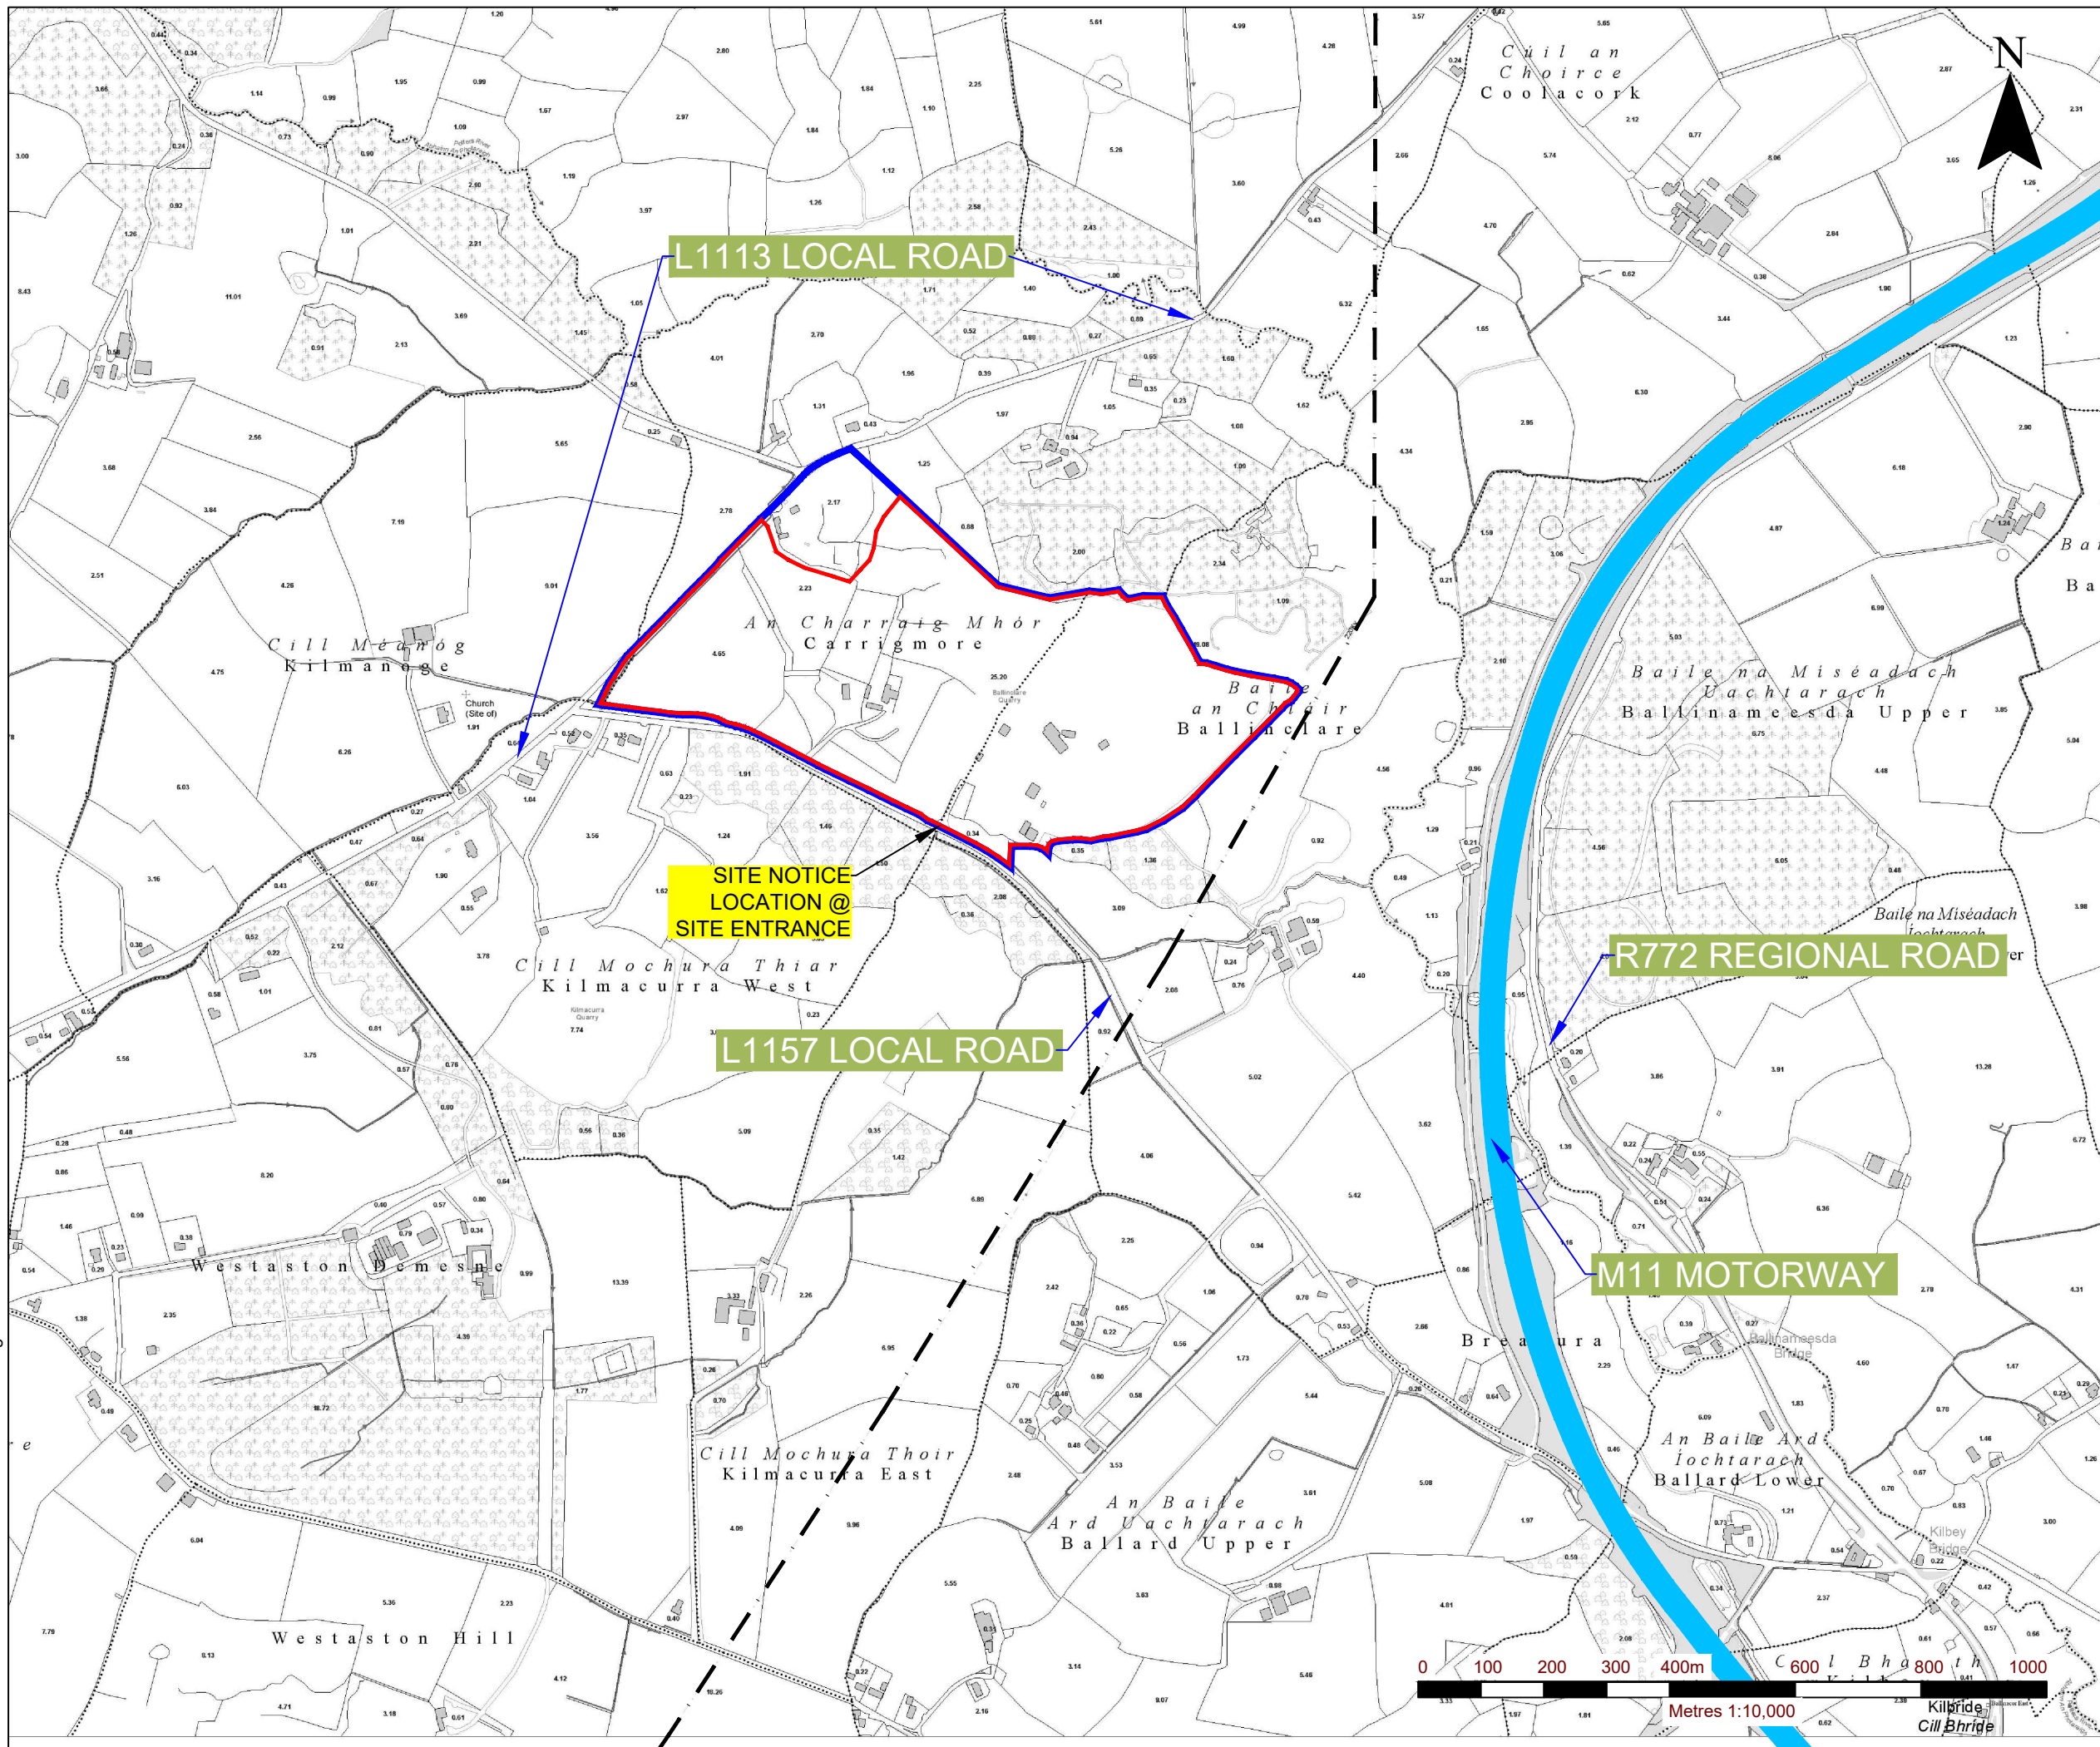

NOTES

- EXTRACT FROM ORDNANCE SURVEY 6 INCH MAPPING WW030 & WW0311
- ORDNANCE SURVEY IRELAND LICENCE NO. CYAL50167032 (C) ORDNANCE SURVEY IRELAND/ GOVERNMENT OF IRELAND

LEGEND

- LANDHOLDING BOUNDARY (c. 36 Ha. / 89 acres)
- PLANNING APPLICATION AREA (c. 32.5 Ha.)

SLR global environmental solutions

SLR CONSULTING IRELAND
7 DUNDRUM BUSINESS PARK
WINDY ARBOUR
DUBLIN 14
T: +353-1-2964667
F: +353-1-2964676
www.slrconsulting.com

KILSARAN CONCRETE
ENVIRONMENTAL IMPACT ASSESSMENT REPORT

BALLINCLARE QUARRY RESTORATION
INERT WASTE & C+D WASTE RECOVERY FACILITY
KILBRIDE (N11), CO. WICKLOW

SITE LOCATION PLAN

DRAWING PL02

Scale 1:10,000 @ A3 Date APRIL 2021

