




PLAN LAYOUT

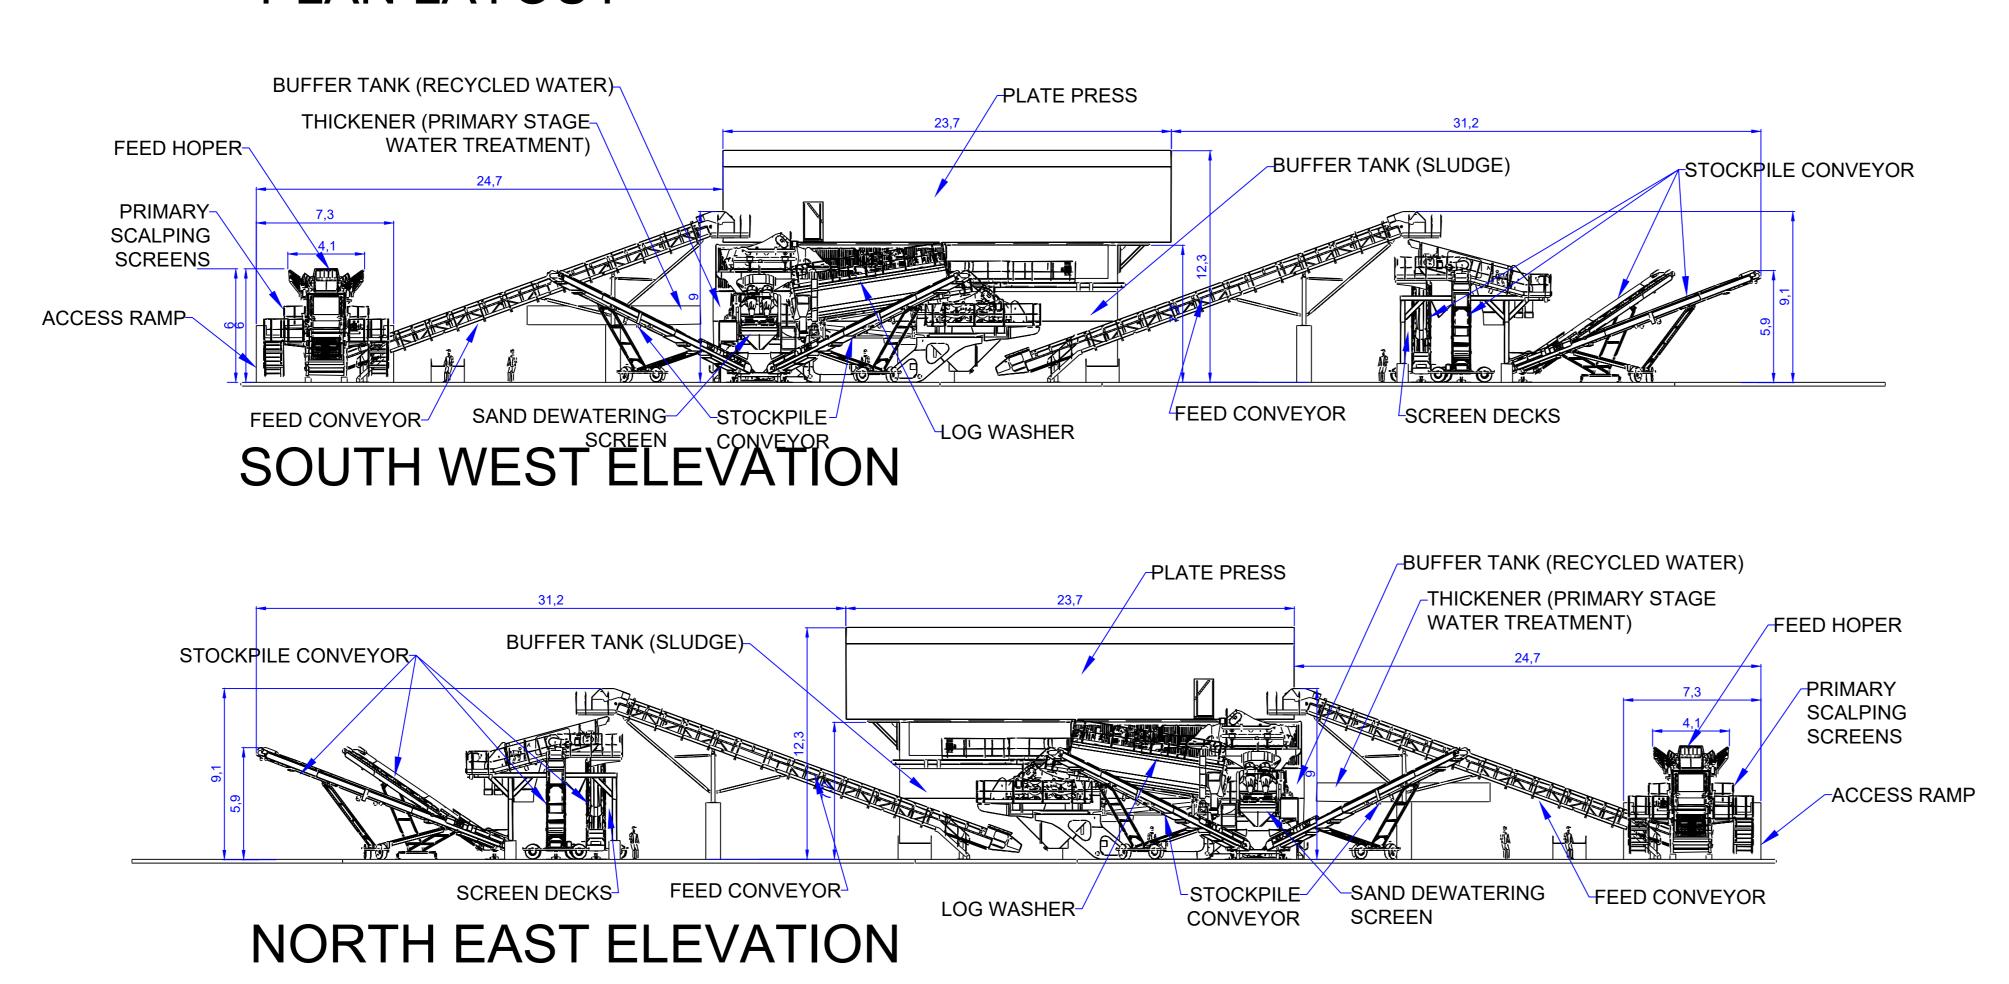

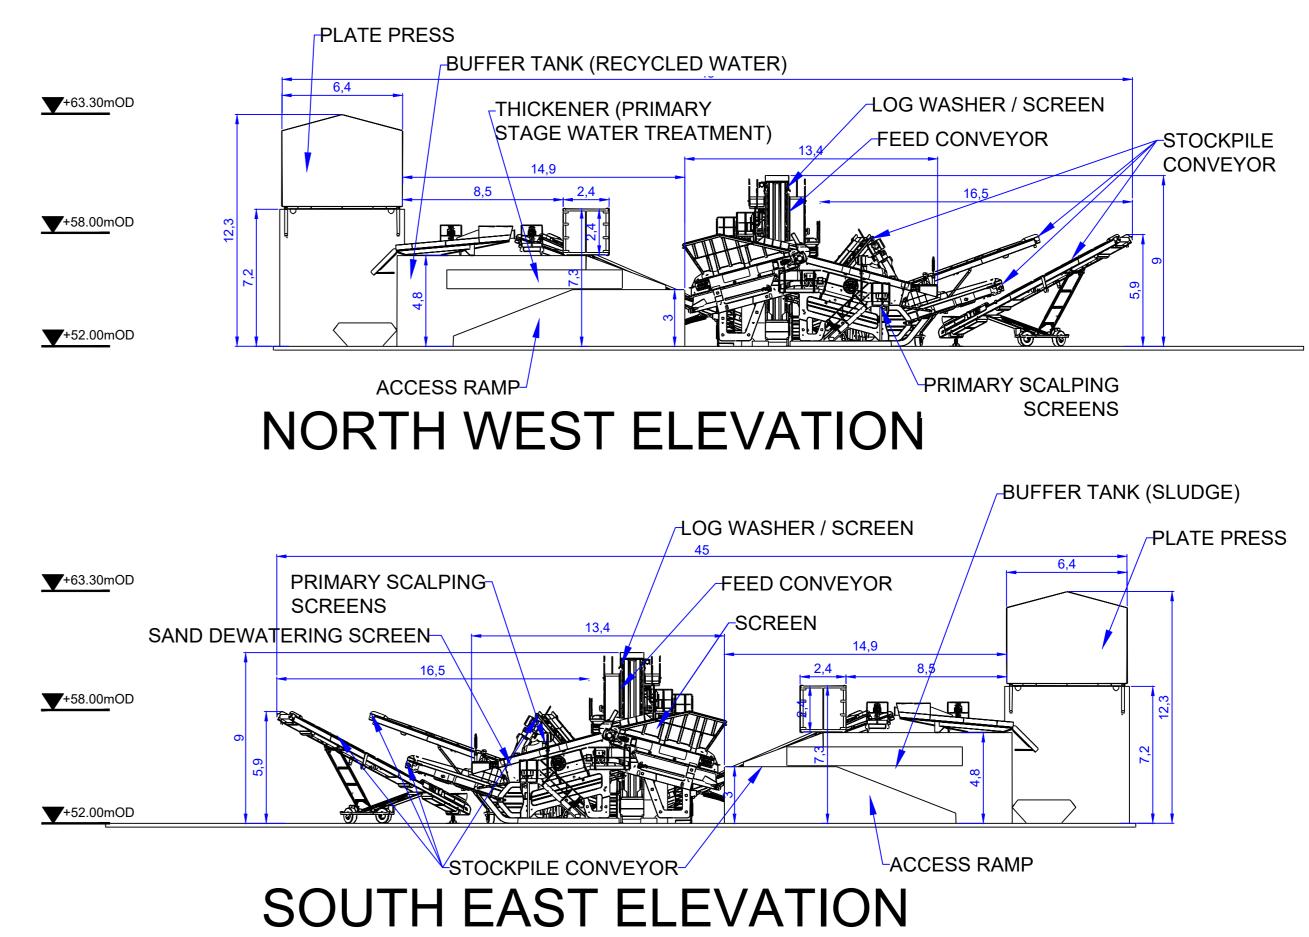

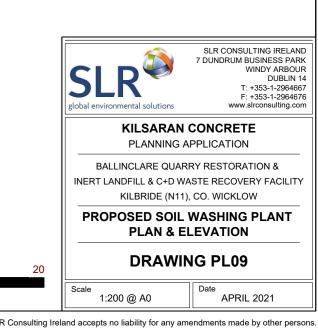

© This drawing and its content are the copyright of SLR Consulting Ireland and may not be reproduced or amended except by prior written permission.