


KEY:

Existing Fence	
Existing Edge of Road	
Existing Road Width	
Existing Road Surface	
Proposed New Road Construction	
Proposed Road Strengthening	
Existing Wall	
Electricity Pole/Cable	
Telegraph Pole/Cable	
Existing Hedgerow	
Existing Bottom of Bank	

Note:
80mm overlay to be applied over full length of L1157 between R772 and existing development site access

Note:
General arrangement of passing bay includes carriageway widened to 6.0m over a length of 15m together with 15m tapered carriageway leading to and from

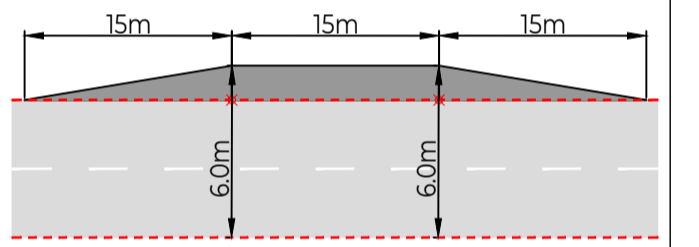

Suite No. 5, Gowra Plaza
Blacown Business Park,
D15 R59T
Tel: +353 (0) 1 925 3015
Email: info@trafficwise.ie
Website: www.trafficwise.ie

project
Kilsaran Concrete, Ballinclare, Co. Wicklow
Proposed Backfill and Restore

stage
Planning Application

title
Proposed Inter-visible Passing Bays

contents
Location Plan Showing Proposed Inter-visible 6.0m Passing Bays

surveyed	drawn	checked	date
TECHSOL June 2019	TWL	JMK	Aug 2020

scale Not to Scale



drawing no.	revision
02991-20-PB-00	