


KEY:

- Existing Fence
- Existing Edge of Road
- Existing Road Width
- Existing Road Surface
- Proposed New Road Construction
- Proposed Road Strengthening
- Existing Wall
- Electricity Pole/Cable
- Telegraph Pole/Cable
- Existing Hedgerow
- Existing Bottom of Bank

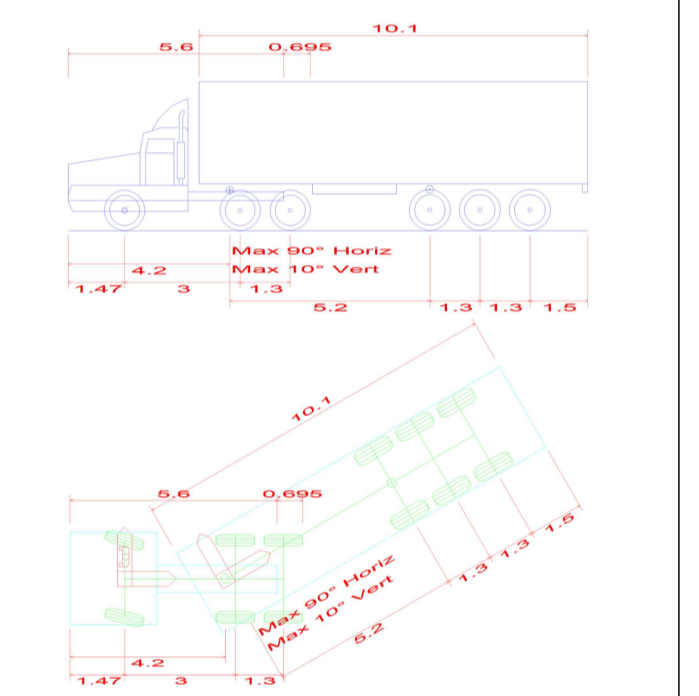

project
Kilsaran Concrete, Ballinclare, Co. Wicklow
Proposed Backfill and Restore


stage
Planning Application

title
Proposed Inter-visible Passing Bays

contents
Proposed Inter-visible 6.0m Passing Bays
(Proposed road strengthening works also shown ref. 02991-20-WD Drawing Series)

surveyed	drawn	checked	date
TECHSOL June 2019	TWL	JMK	Aug 2020

scale 1:500 [Do not Scale, use figured dimensions]

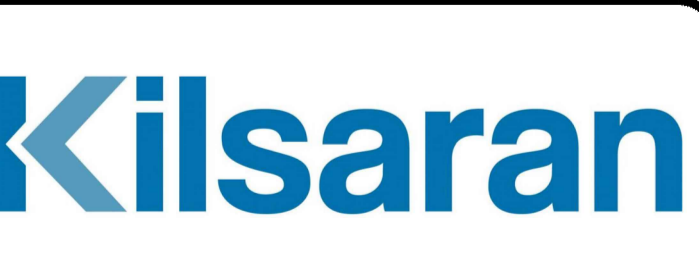

drawing no.	revision
02991-20-PB-03	