


**Chainage +510.000 to +700.000**




**Chainage +700.000 to +890.000**



**Chainage +890.000 to +1030.000**

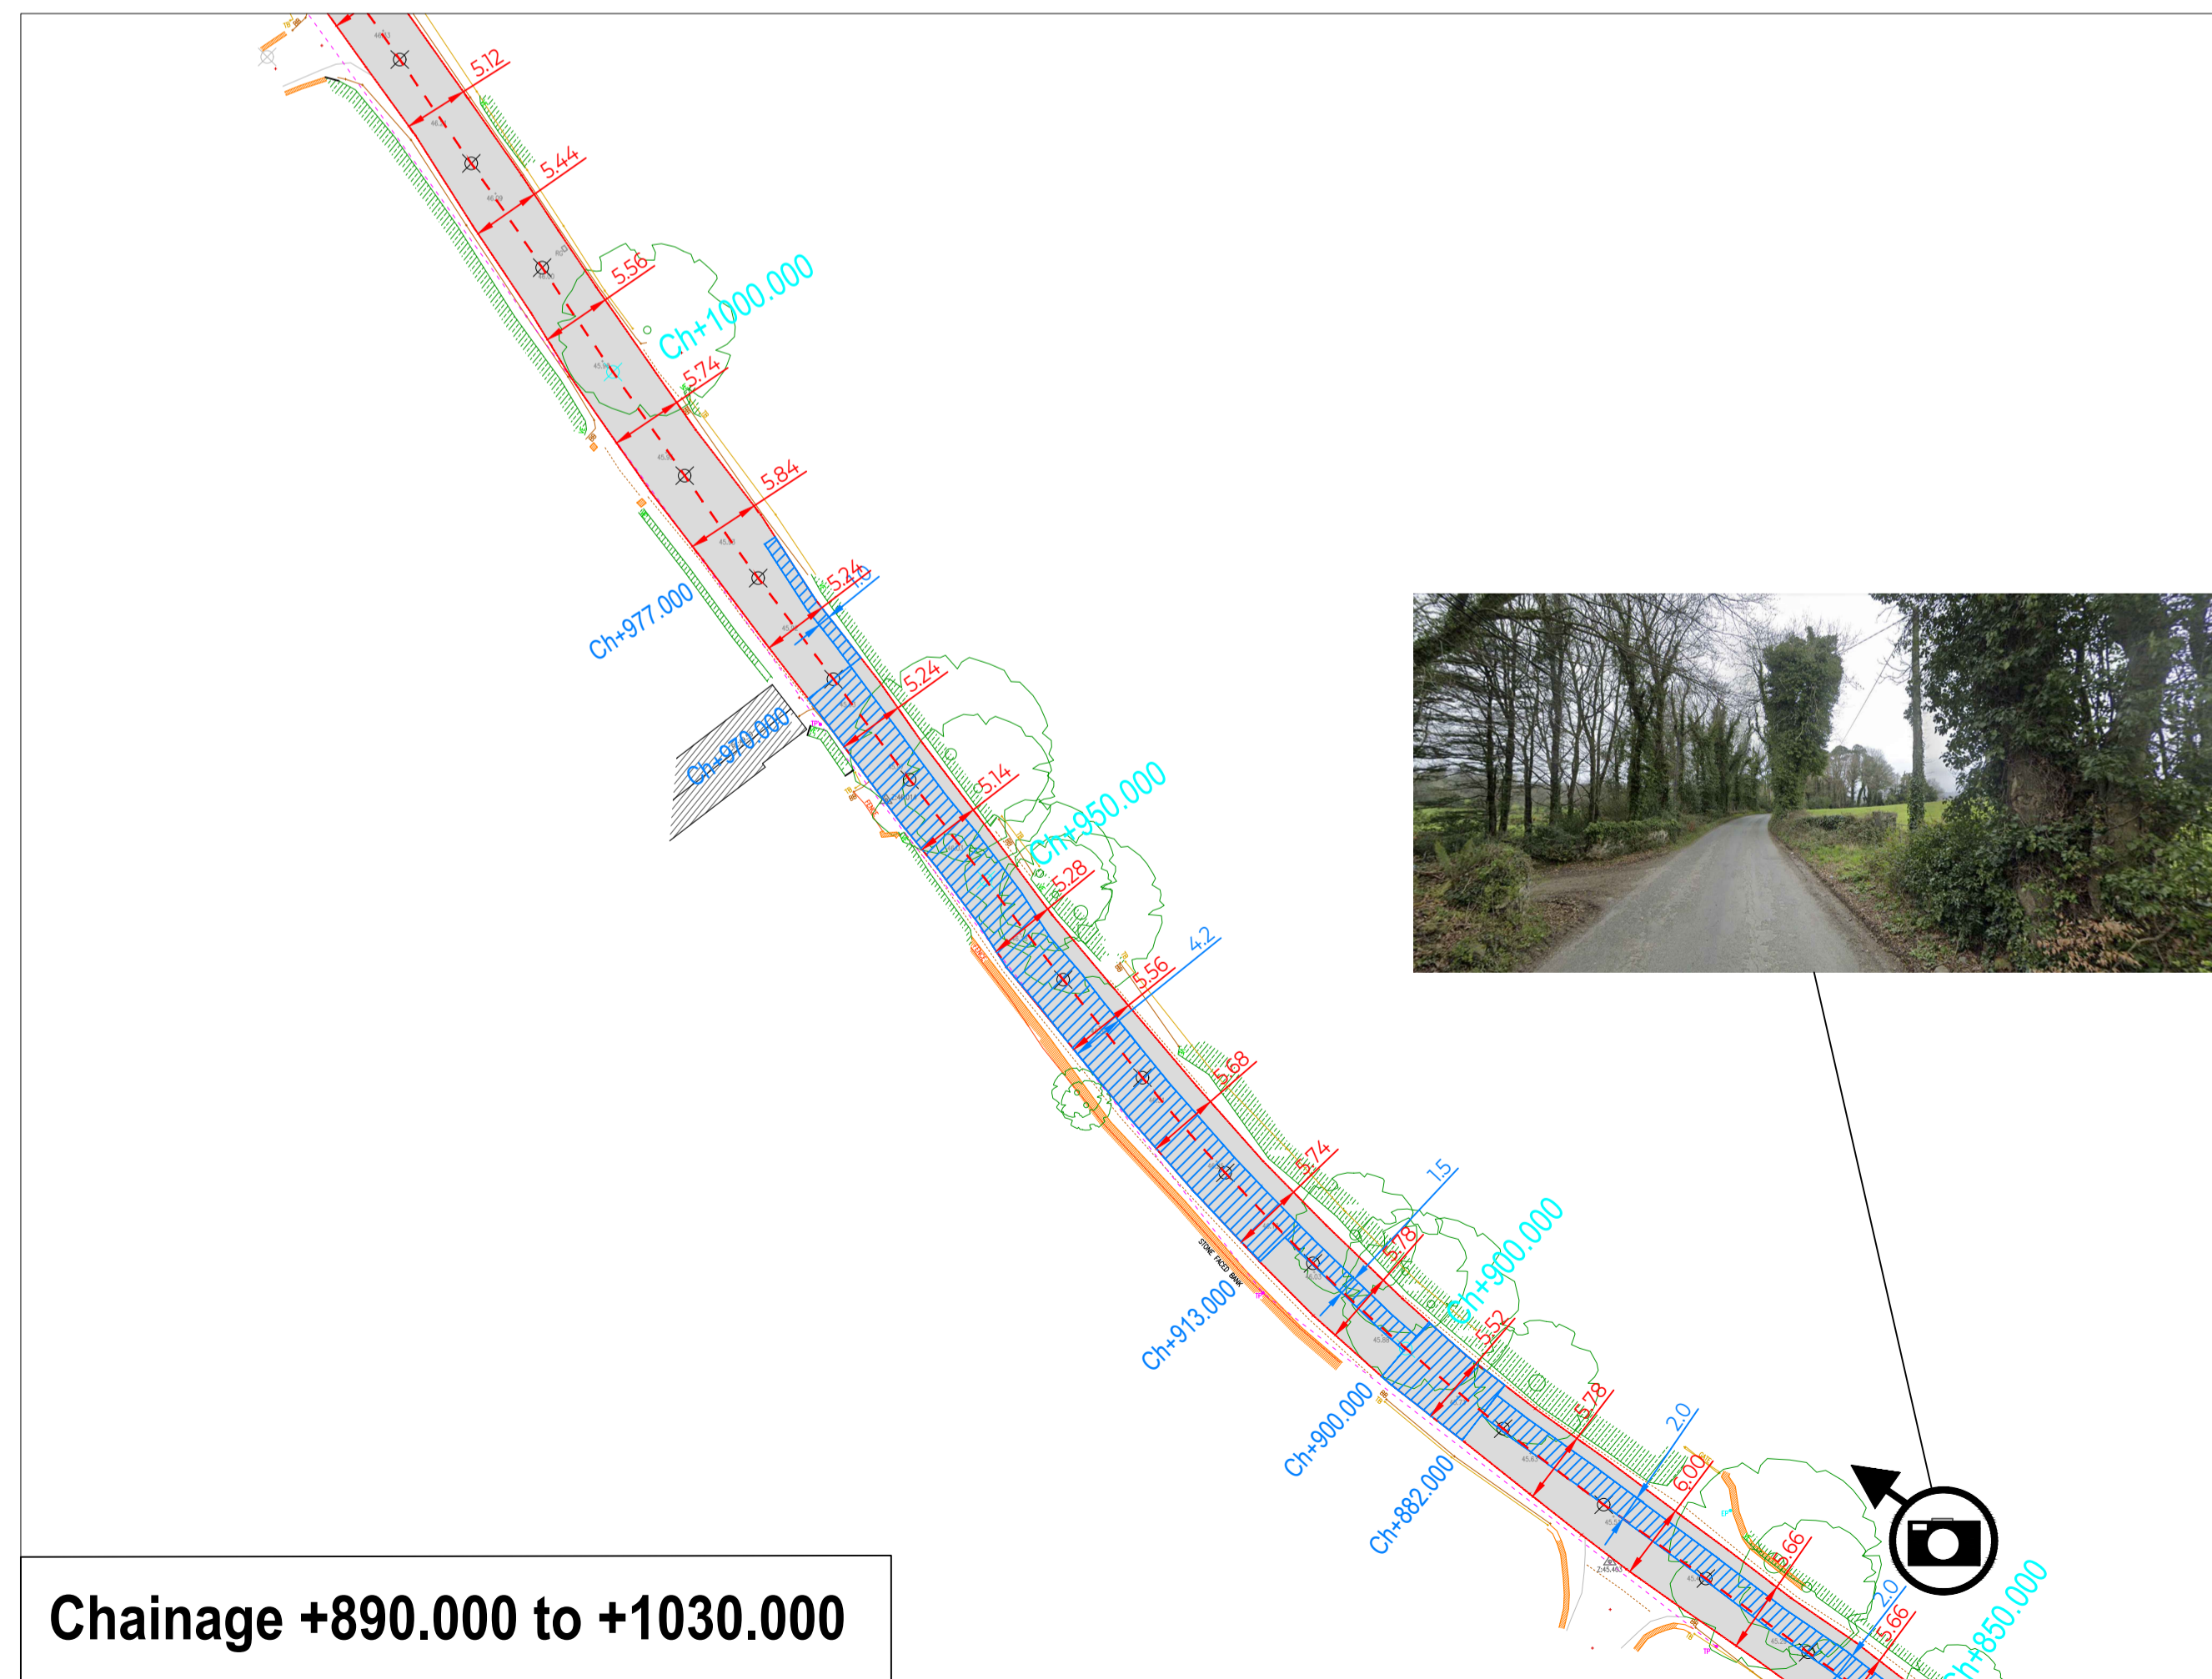

**Chainage +1030.000 to +1180.000**

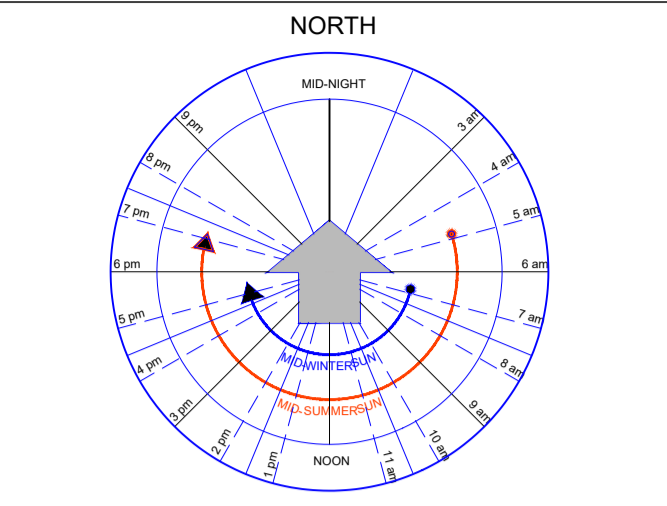

**KEY:**

Existing Fence	
Existing Edge of Road	
Existing Road Width	
Existing Road Surface	
Proposed Passing Bays	
Proposed Road Strengthening	
Existing Wall	
Electricity Pole/Cable	
Telegraph Pole/Cable	
Existing Hedgerow	
Existing Bottom of Bank	
Existing Top of Bank	
Proposed Widening to 6m	
Centreline where 6m Achievable	
Centreline where 6m not Achievable	
Widening to 6m Proposed (General)	

**Note:**  
80mm overlay to be applied over full length of L1157 between R772 and existing development site access

**Note:**  
Where road strengthening works carried out the carriageway will be widened to a minimum width of 5.5m and 5.7m where achievable



Suite No. 5, Gowra Plaza  
Bracktown Business Park,  
D15 R591

Tel: +353 (0)1 825 3015  
Email: info@trafficwise.ie  
Website: www.trafficwise.ie

**project**  
Kilsaran Concrete, Ballinclare, Co. Wicklow  
Proposed Backfill and Restore

**stage**  
Planning Application

**title**  
Proposed Strengthening Works

**contents**  
Detailed sections of proposed carriageway strengthening works.  
Note entire carriageway to receive final overlay 50mm-70mm wearing course.

surveyed	drawn	checked	date
TECHSOL June 2019	TWL	JMK	Aug 2020

**scale** 1:500 [Do not Scale, use figured dimensions]



drawing no.	revision
02991-20-ST-02	