


1 EXISTING CONTIGUOUS ELEVATION 1-1  
SCALE: 1:500



2 PROPOSED CONTIGUOUS ELEVATION 1-1  
SCALE: 1:500

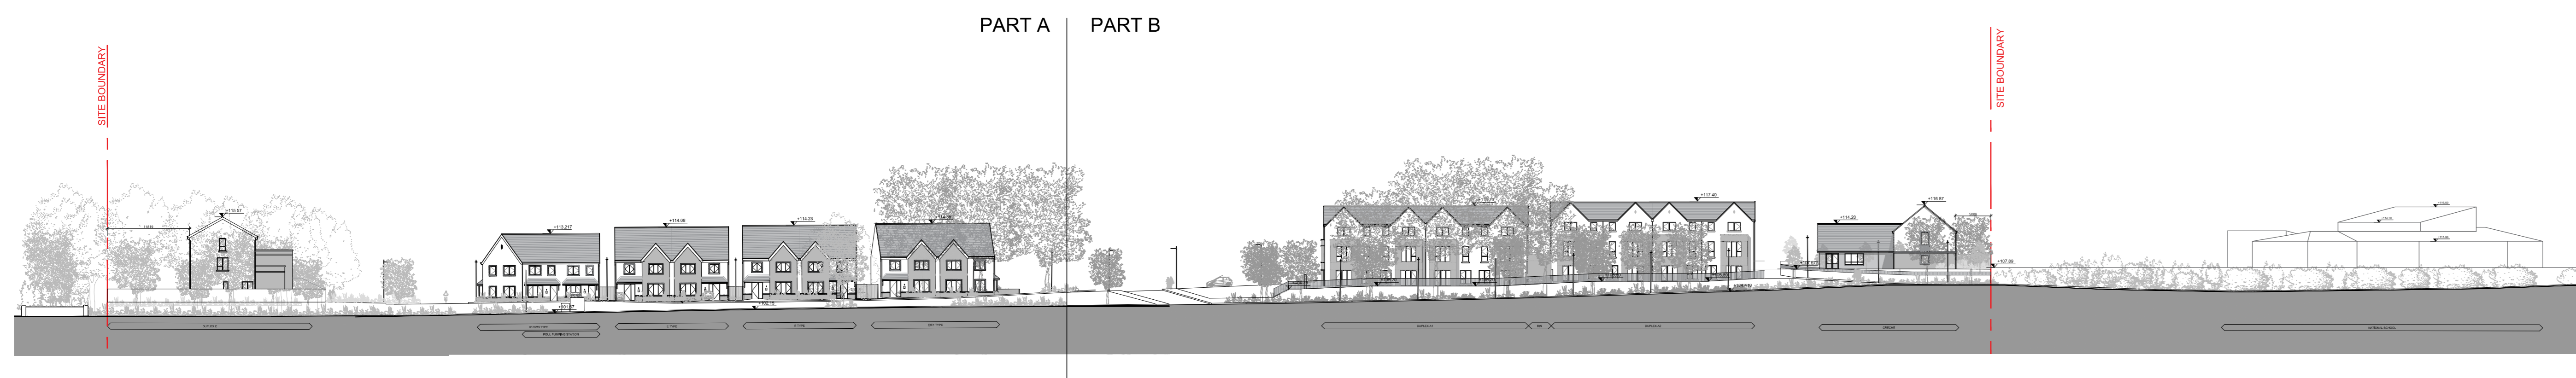


3 PROPOSED CONTIGUOUS ELEVATION 1-1 (PART A)  
SCALE: 1:200



4 PROPOSED CONTIGUOUS ELEVATION 1-1 (PART B)  
SCALE: 1:200



KEY PLAN

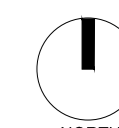

NORTH

NOTES / LEGEND

Key Plan:

Rev:	Date:	Description:	By:

**MOLA**

2 Donybrook Road,  
Donybrook,  
Dublin 4, Ireland  
Telephone: +353 1 218 3900  
www.molarchitecture.com

Notes:  
Do not scale.  
Use figure dimensions only.  
This drawing is to be read in conjunction with all relevant specifications and drawings.  
All dimensions to be checked on site.  
In the event of any discrepancies between drawings, the contractor is to inform the Architect immediately.  
© COPYRIGHT This drawing or design may not be reproduced without permission.

Stage:

PLANNING

Client: Cairn Homes Properties Ltd

Project: Cockstown Road Ennisnary

Drawing: Contiguous Elevation 1-1

Date: Feb 2021 Scale: 1:500, 1:200 A0 3

Drawing No: 19010.MOLA\_A00\_00\_DR\_A\_XX\_A00\_0601 S0

Sheet:	Scale:	Revision:
19010	S0	00