


1 EXISTING CONTIGUOUS ELEVATION 2-2
SCALE: 1:500



2 PROPOSED CONTIGUOUS ELEVATION 2-2
SCALE: 1:500

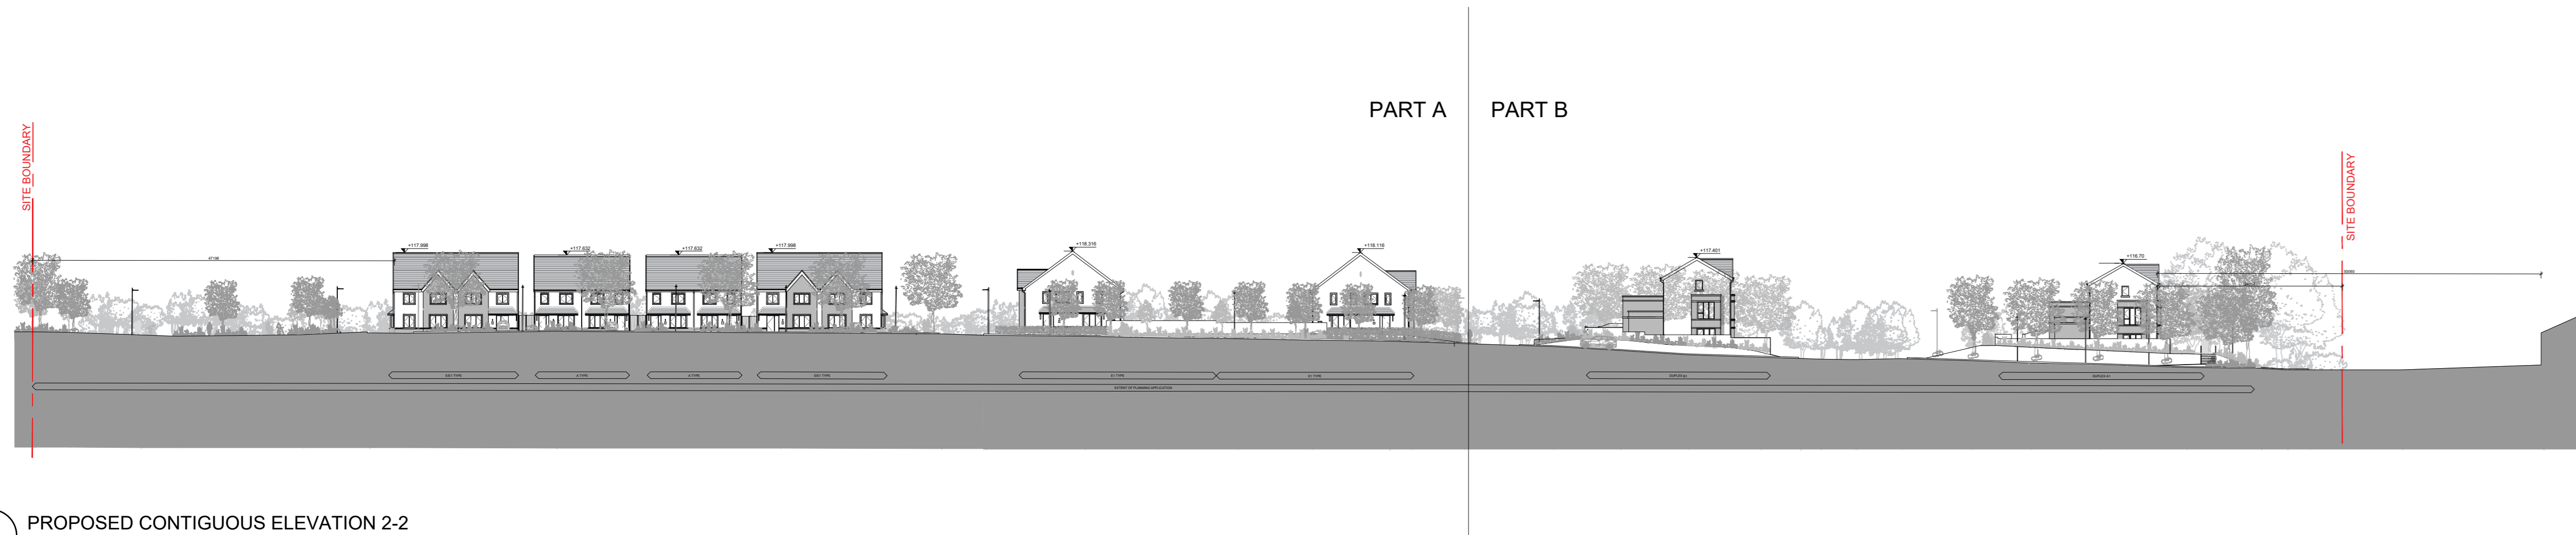

3 PROPOSED CONTIGUOUS ELEVATION 2-2 (Part A)
SCALE: 1:200



4 PROPOSED CONTIGUOUS ELEVATION 2-2 (Part B)
SCALE: 1:200



KEY PLAN

NOTES / LEGEND

Key Plan:

Rev:	Date:	Description:	By:

MOLA 2 Derrinstown Road,
Derrinstown,
Dublin 4, Ireland
Telephone: +353 1 218 3900
www.molaarchitecture.com

Stage:	Client:	Project:	Date:	Scale:	Sheet:	Total Sheets:
PLANNING	Cain Homes Properties Ltd.	Cookstown Road Enniskeny	Feb 2021	1:500, 1:200 A0 3	190 10	190 10

© COPYRIGHT This drawing or design may not be reproduced without permission.