


1 EXISTING CONTIGUOUS ELEVATION 4-4
0604 SCALE: 1:500



PROPOSED CONTIGUOUS ELEVATION 4-4

SCALE: 1:500

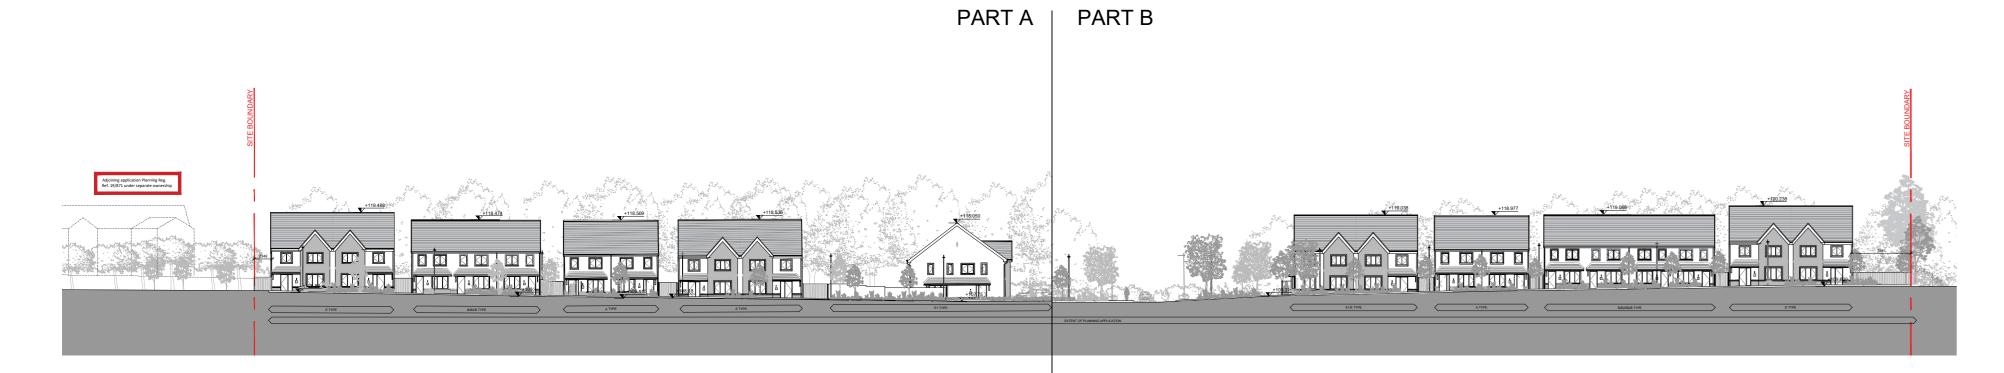

PROPOSED CONTIGUOUS ELEVATION 4-4 (PART A)

SCALE: 1:200



PROPOSED CONTIGUOUS ELEVATION 4-4 (PART B)

SCALE: 1:200

NOTES / LEGEND



Post in the event of any discrepancies between drawings, the contractor is to inform the Architect immediately.

2 Donnybrook Road, Donnybrook, Dublin 4, Ireland Telephone +353 1 218 3900 www.molaarchitecture.com

Notes
Do not scale.
Use figured dimensions only.
This drawing is to be read in conjunction with all relevant specifications and drawings.
All dimensions to be checked on site.
In the event of any discrepancies between drawings, the contractor is to inform the Architect immediately.

Stage:

PLANNING

2 Donnybrook, Road, Donnybrook, Dublin 4, Ireland Telephone +353 1 218 3900 www.molaarchitecture.com

Client: Cairn Homes Properties Ltd.

Project: Cookstown Road Enniskerry

Drawing:
Contiguous Elevation 4-4

Date: Scale: Stage: Int. Job No:
Feb 2021 1:500, 1:200 A0 3 19010