


1 Second Floor Plan
0457



2 Attic Floor Plan
0457

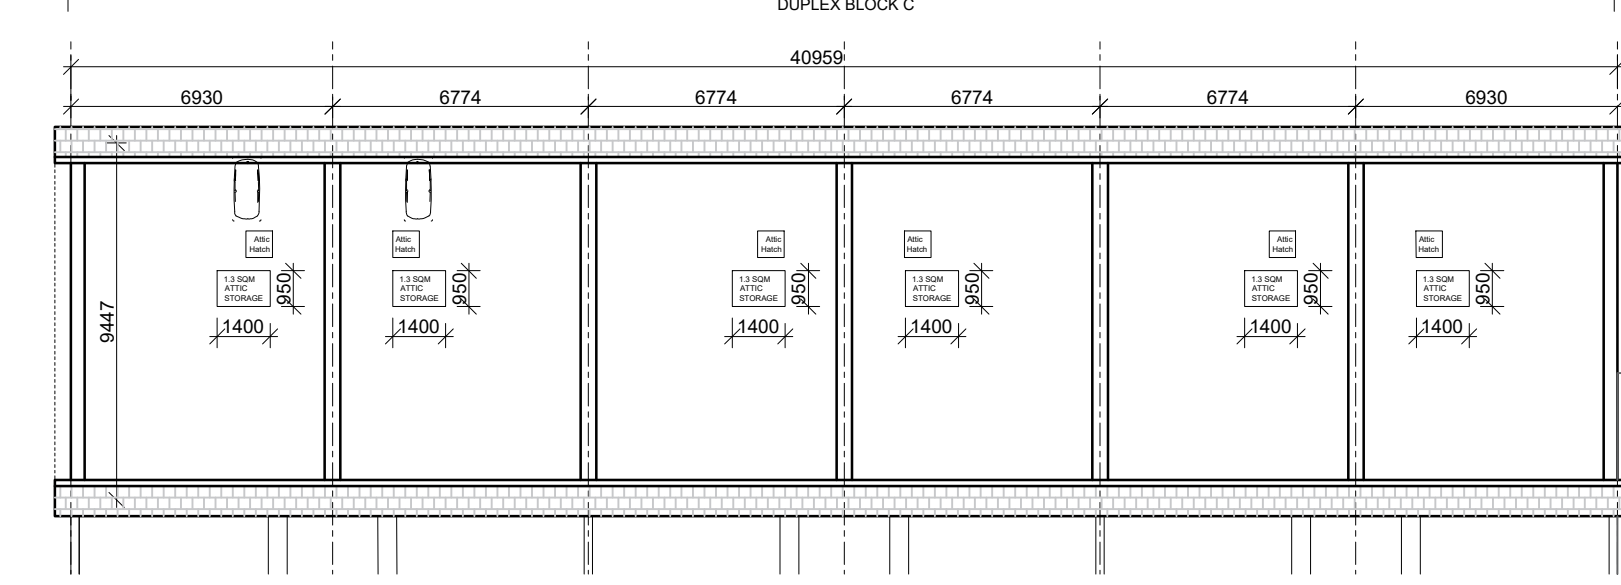

3 West Facing Elevation
0457

NOTES / LEGEND

Key Plan:

Rev.	Date:	Description:	By:



Notes
Do not scale.
Use figured dimensions only.
This drawing is to be read in conjunction with all relevant specifications and drawings.
All dimensions to be checked on site.
In the event of any discrepancies between drawings, the contractor is to inform the Architect immediately.

Stage:		PLANNING	
Client:	Calm Homes Properties Ltd.	Project:	Cookstown Road Enniskerry
Drawing:	Duplex C - Second Floor Plan, Attic Floor Plan & West Elevation	Date:	Feb 2021
Scale:	1:200 at A3	Sheet:	3
Job No.:	19010	Status:	SO
Revision:	00	Revision:	00

© COPYRIGHT This drawing or design may not be reproduced without permission