

VEHICLE PROFILE SECTION 1

SCALE @ A1: 1:250
SCALE @ A2: 1:500



VEHICLE PROFILE SECTION 2

SCALE @ A1: 1:250
SCALE @ A2: 1:500



VEHICLE PROFILE SECTION 3

SCALE @ A1: 1:250
SCALE @ A2: 1:500



VEHICLE PROFILE SECTION 4

SCALE @ A1: 1:250
SCALE @ A2: 1:500




KEYPLAN

SCALE @ A1: 1:1000
SCALE @ A2: 1:2000




VEHICLE PROFILE SECTION 5

SCALE @ A1: 1:250
SCALE @ A2: 1:500

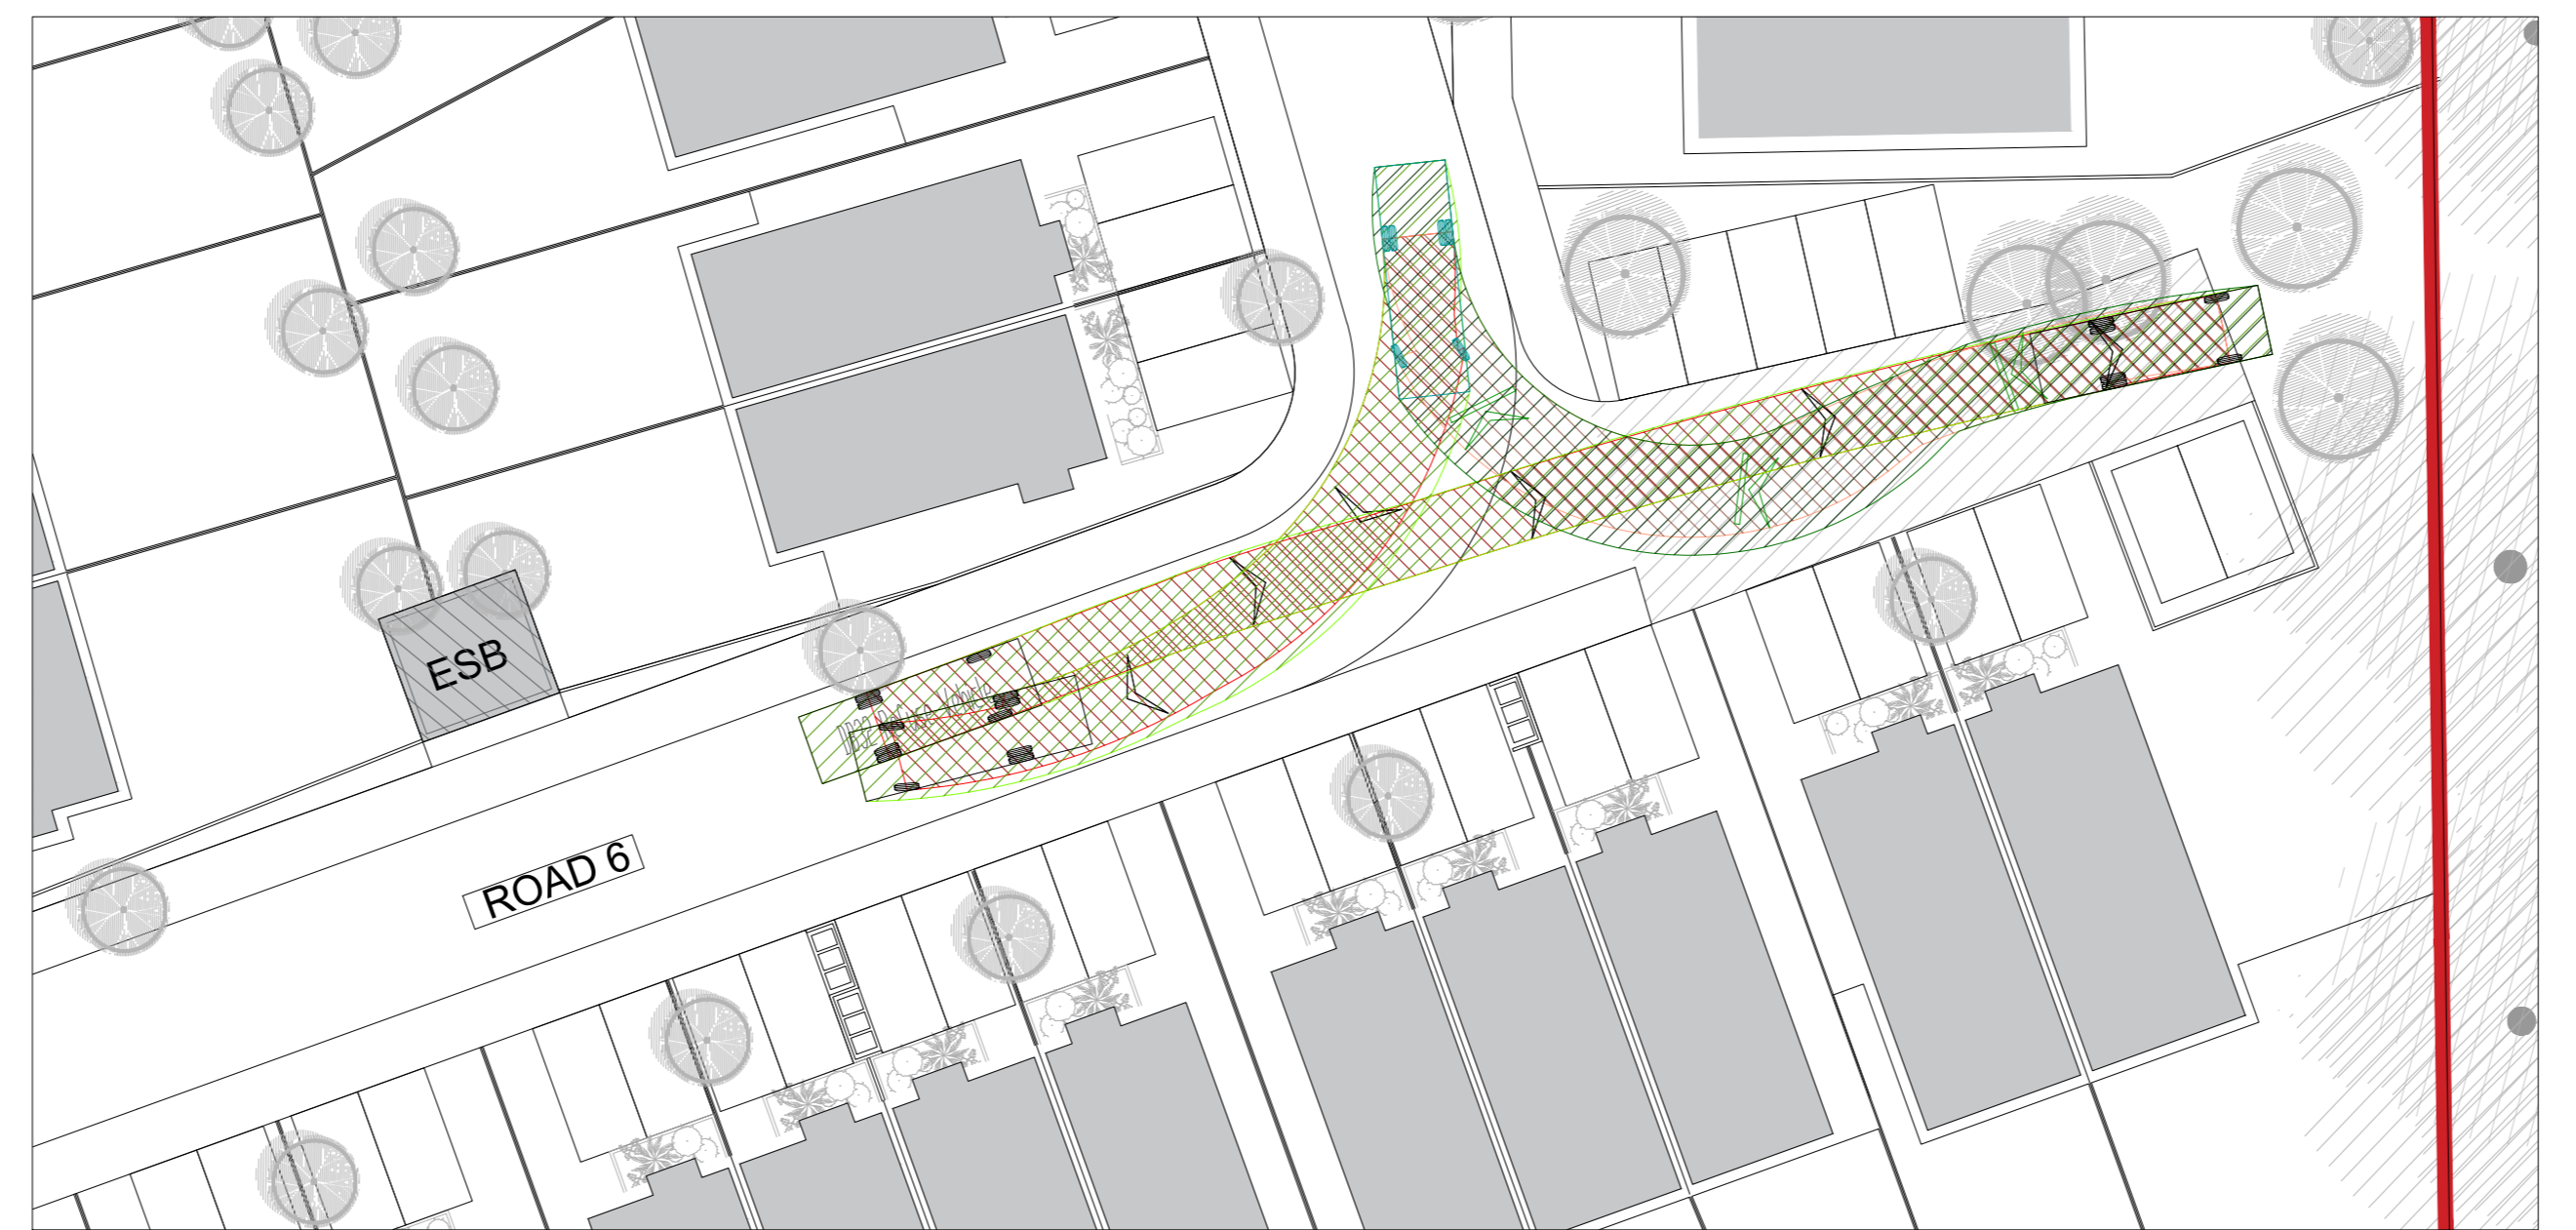

VEHICLE PROFILE SECTION 6

SCALE @ A1: 1:250
SCALE @ A2: 1:500

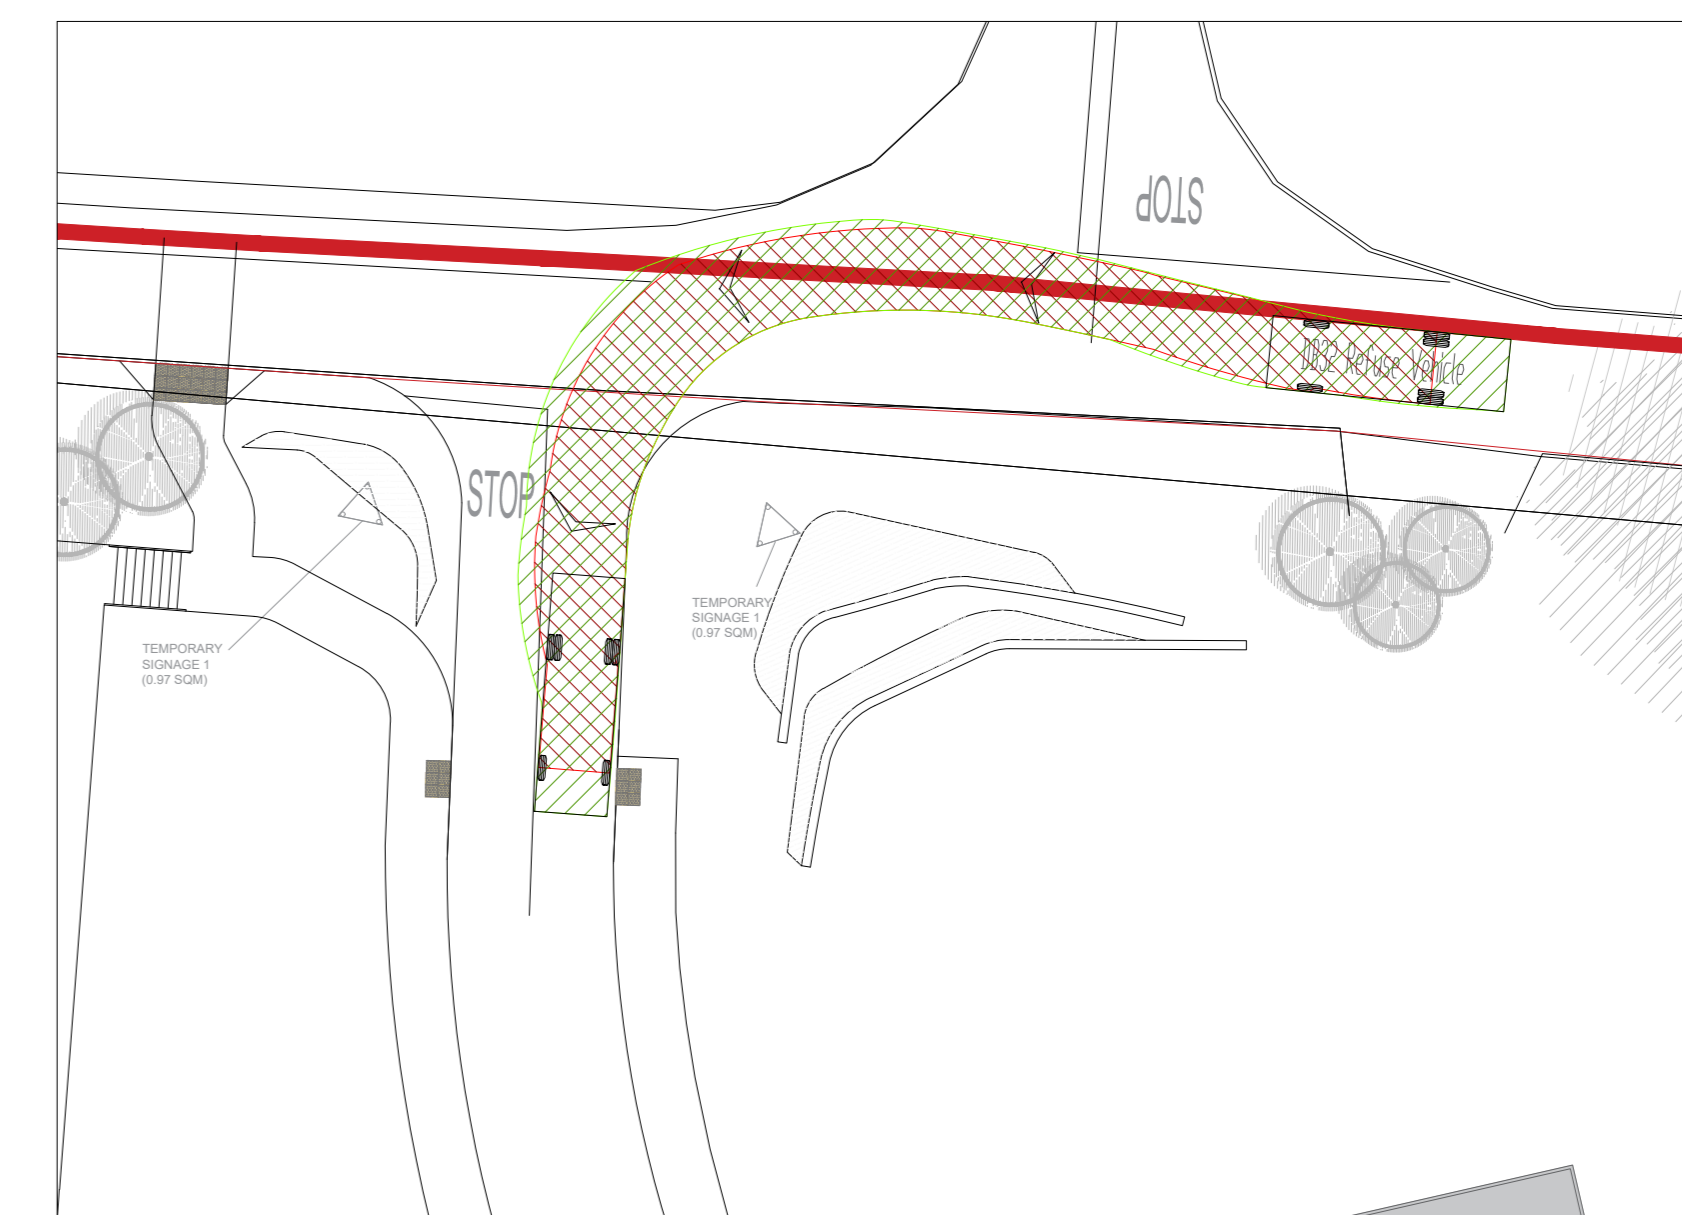


VEHICLE PROFILE SECTION 7

SCALE @ A1: 1:250
SCALE @ A2: 1:500

NOTES

- THIS DRAWING IS TO BE READ IN CONJUNCTION WITH ALL ENGINEERS & ARCHITECTS DRAWINGS FIGURED DIMENSIONS ONLY (NOT SCALING) TO BE USED, WHERE A CONFLICT OF INFORMATION EXISTS OR IF IN ANY DOUBT - ASK.
- CONSULTANTS TO BE INFORMED IMMEDIATELY OF ANY DISCREPANCIES BEFORE WORK PROCEEDS.

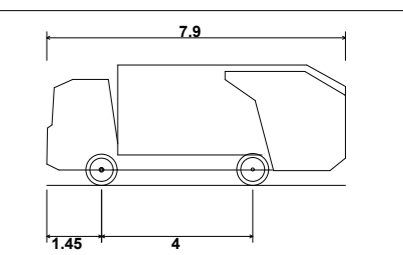

DB32 Refuse Vehicle
Overall Length 7.900m
Overall Width 2.400m
Overall Body Height 3.183m
Min Body Ground Clearance 0.388m
Max Track Width 2.400m
Lock-to-lock time 6.0%
Curb to Curb Turning Radius 9.625m

VEHICLE PROFILE

SCALE @ A1: NTS
SCALE @ A2: NTS

PL2	05.03.21	ISSUED FOR PLANNING	DATE	DESCRIPTION	ISSUED FOR AUDIT
PL1	09.10.20	ISSUED FOR AUDIT	DATE	DESCRIPTION	ISSUED FOR AUDIT
ISSUE	DATE	DESCRIPTION	DATE	DESCRIPTION	DATE

PLANNING

BM BARRETT MANDRY
Consulting Engineers, Civil, Structural, Project Management & Surveying
12 Mill Street, London SE1 2AY, United Kingdom
Tel: (020) 871 2300 Fax: (020) 871 2164
Tel: (0044) (0)4 5413 2722
www.bm.co.uk

ACEI
The Institution of Structural Engineers
www.ice.org.uk

CLIENT: CAIRN HOMES PROPERTIES LTD.

PROJECT TITLE: COOKSTOWN ROAD, WICKSKERRY, CO. WICKLOW
BM PROJECT No: 18243

MODEL REFERENCE: 18243-BMD-00-ZZ-DR-C-1012.1013
MODEL REV: P1
SUSTAINABILITY: 80

DRAWING TITLE: VEHICLE TRACKING - REFUSE VEHICLE

DRAWING No: 18243-BMD-00-ZZ-DR-C-1012
ISSUE: PL2