



VEHICLE PROFILE SECTION 1

SCALE @ A0: 1:250
SCALE @ A2: 1:500




VEHICLE PROFILE SECTION 2

SCALE @ A0: 1:250
SCALE @ A2: 1:500



VEHICLE PROFILE SECTION 3

SCALE @ A0: 1:250
SCALE @ A2: 1:500

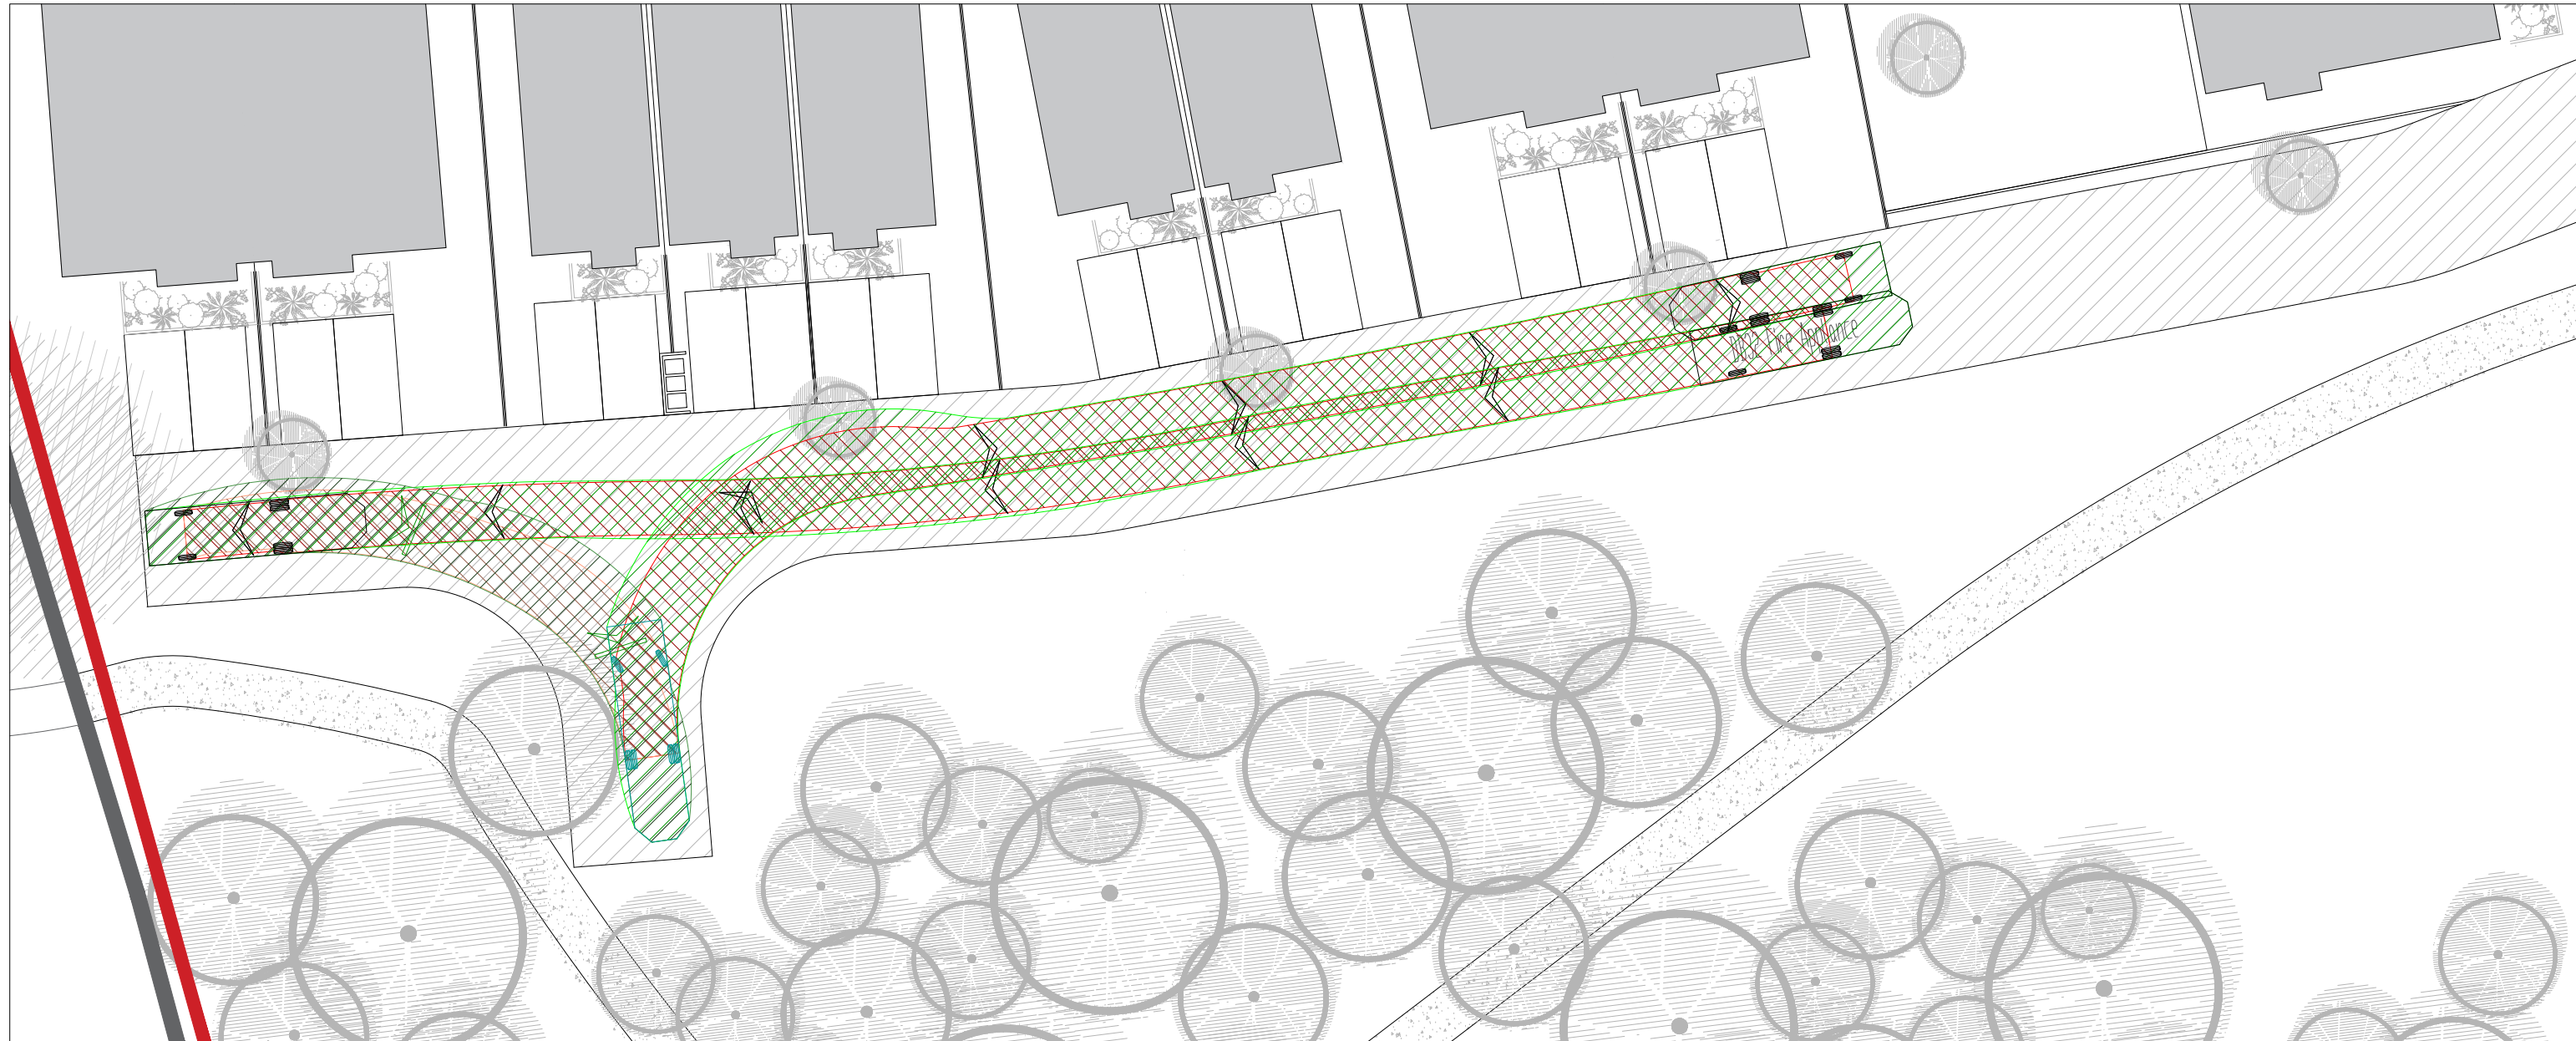

VEHICLE PROFILE SECTION 4

SCALE @ A0: 1:250
SCALE @ A2: 1:500




KEYPLAN

SCALE @ A0: 1:1000
SCALE @ A2: 1:2000




VEHICLE PROFILE SECTION 5

SCALE @ A0: 1:250
SCALE @ A2: 1:500

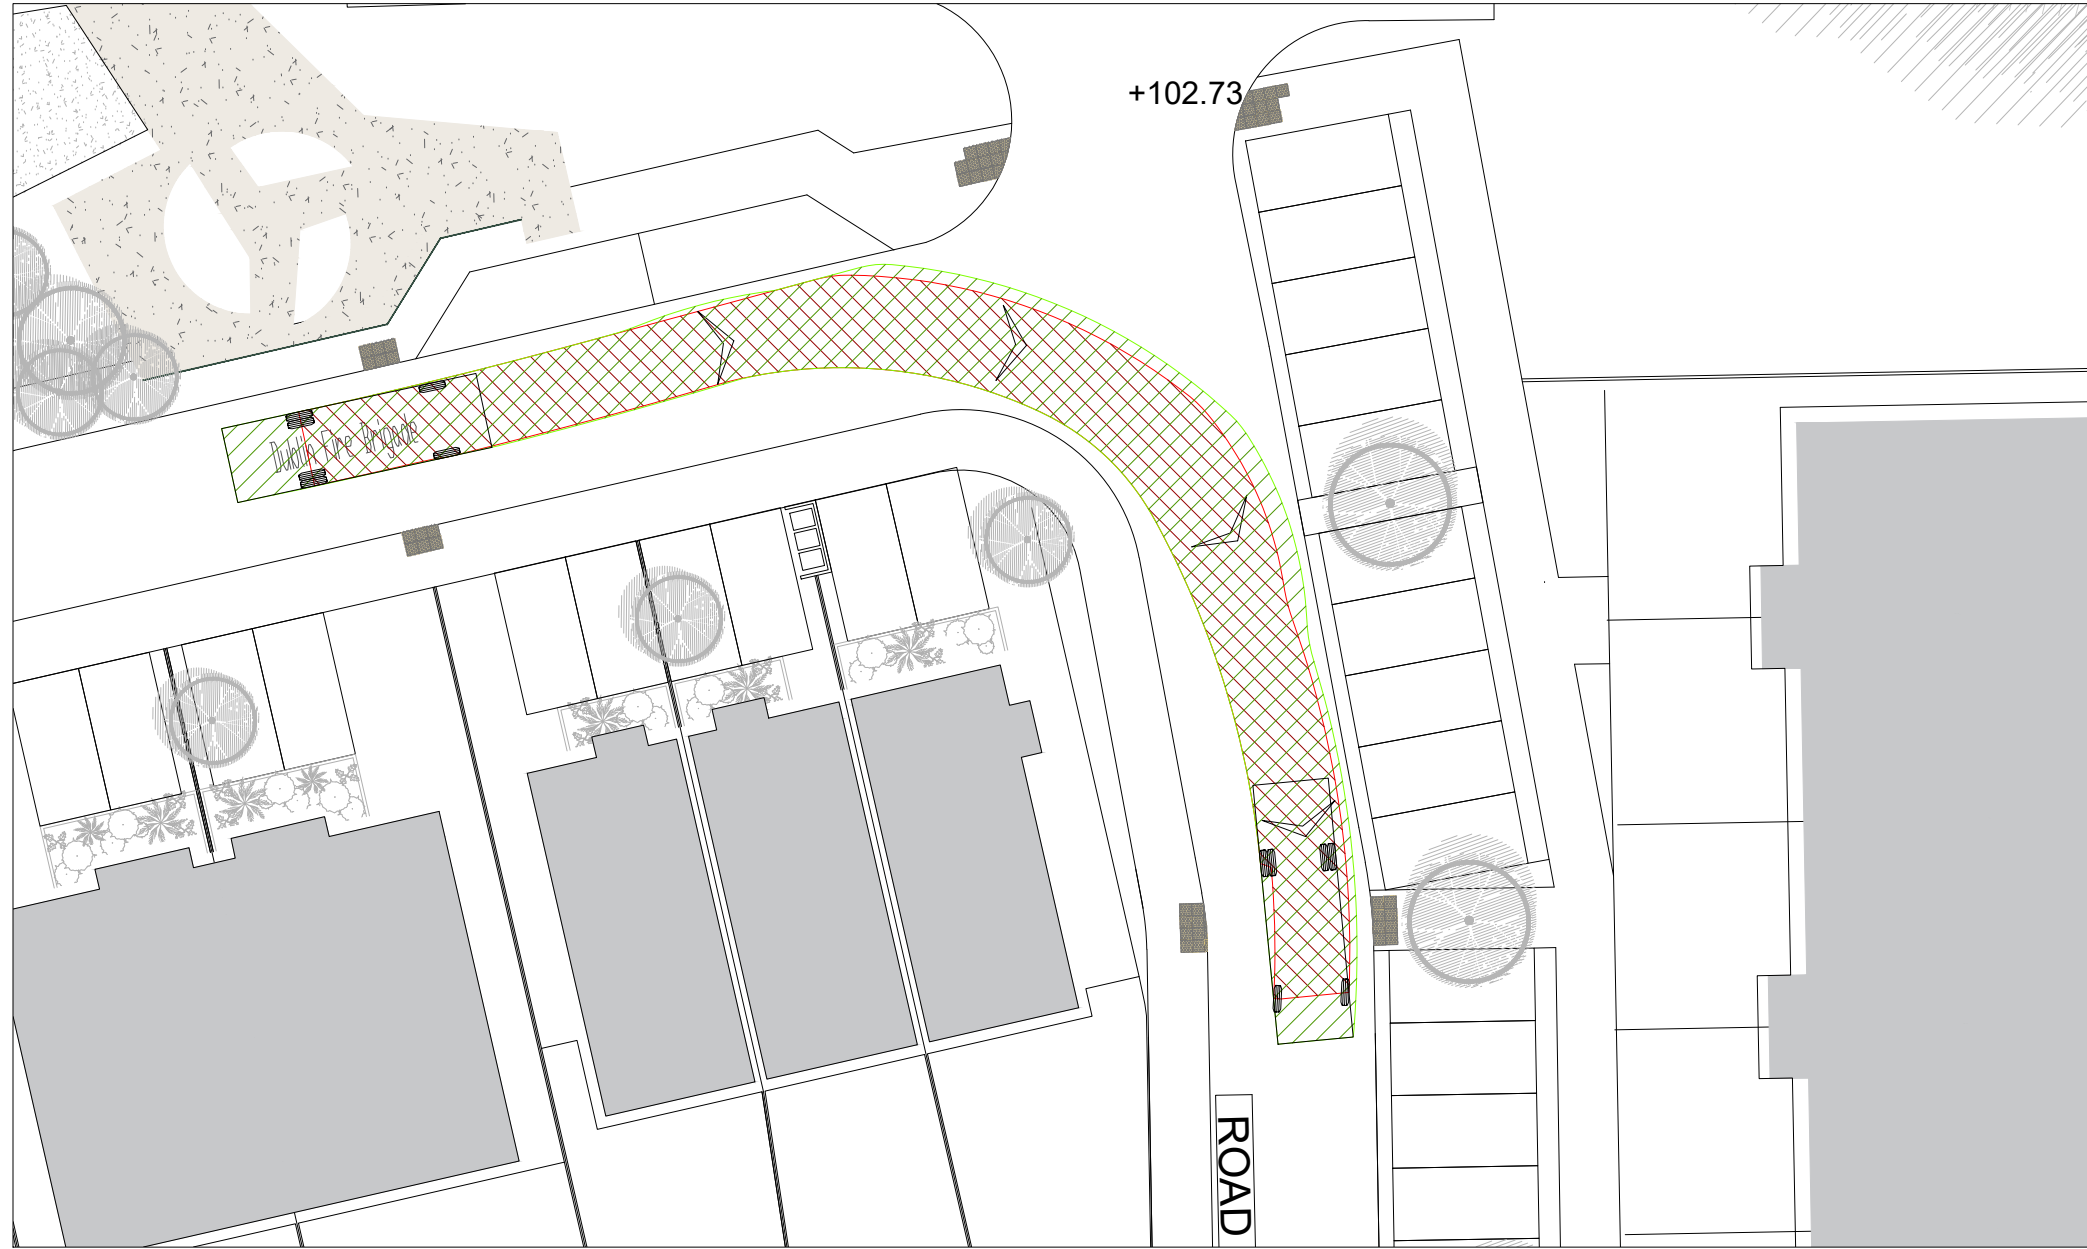


VEHICLE PROFILE SECTION 7

SCALE @ A0: 1:250
SCALE @ A2: 1:500

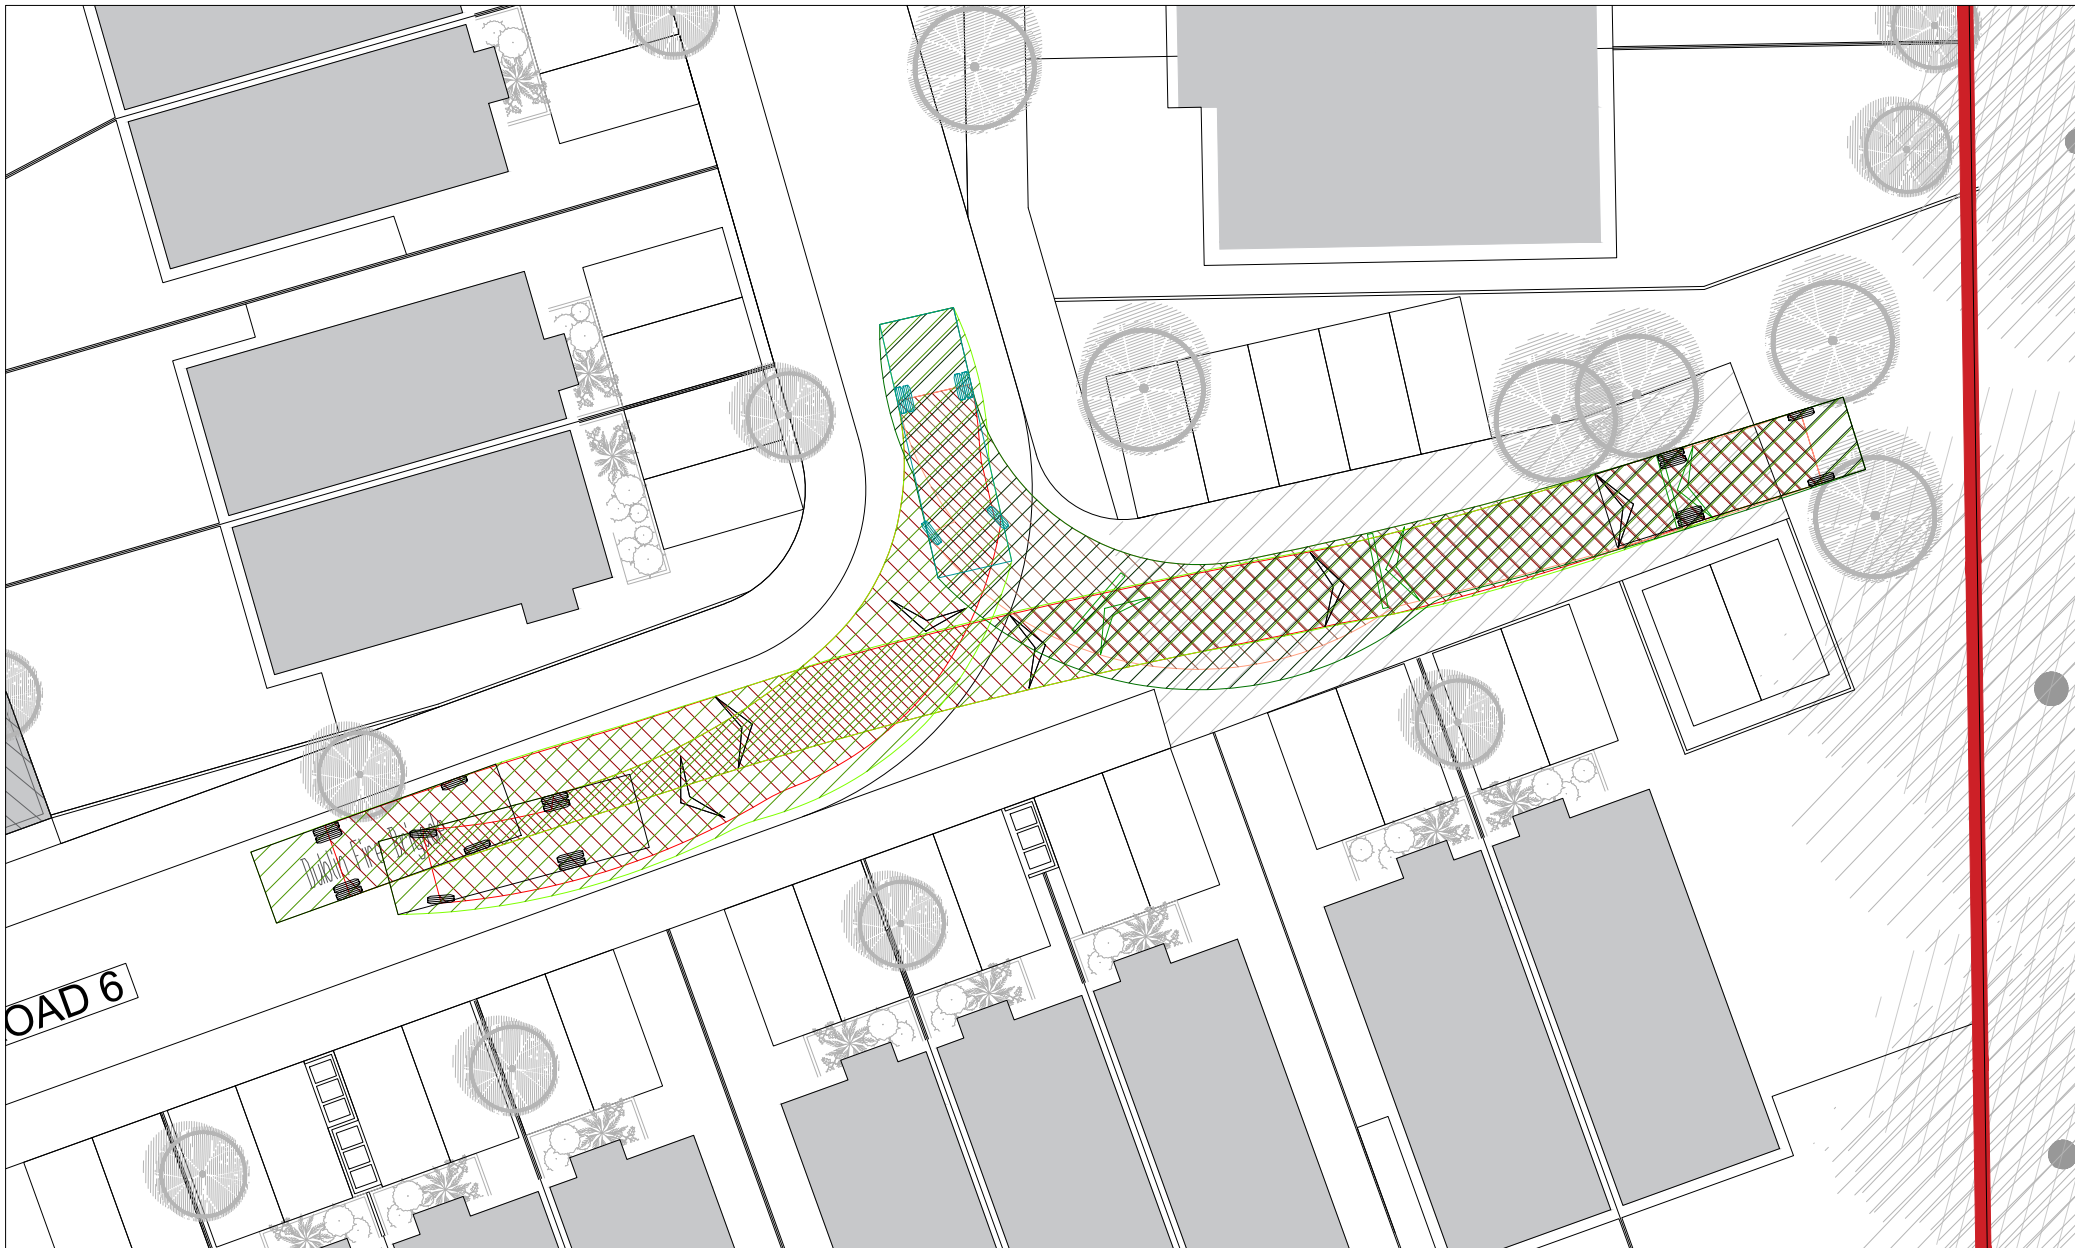

VEHICLE PROFILE SECTION 6

SCALE @ A0: 1:250
SCALE @ A2: 1:500

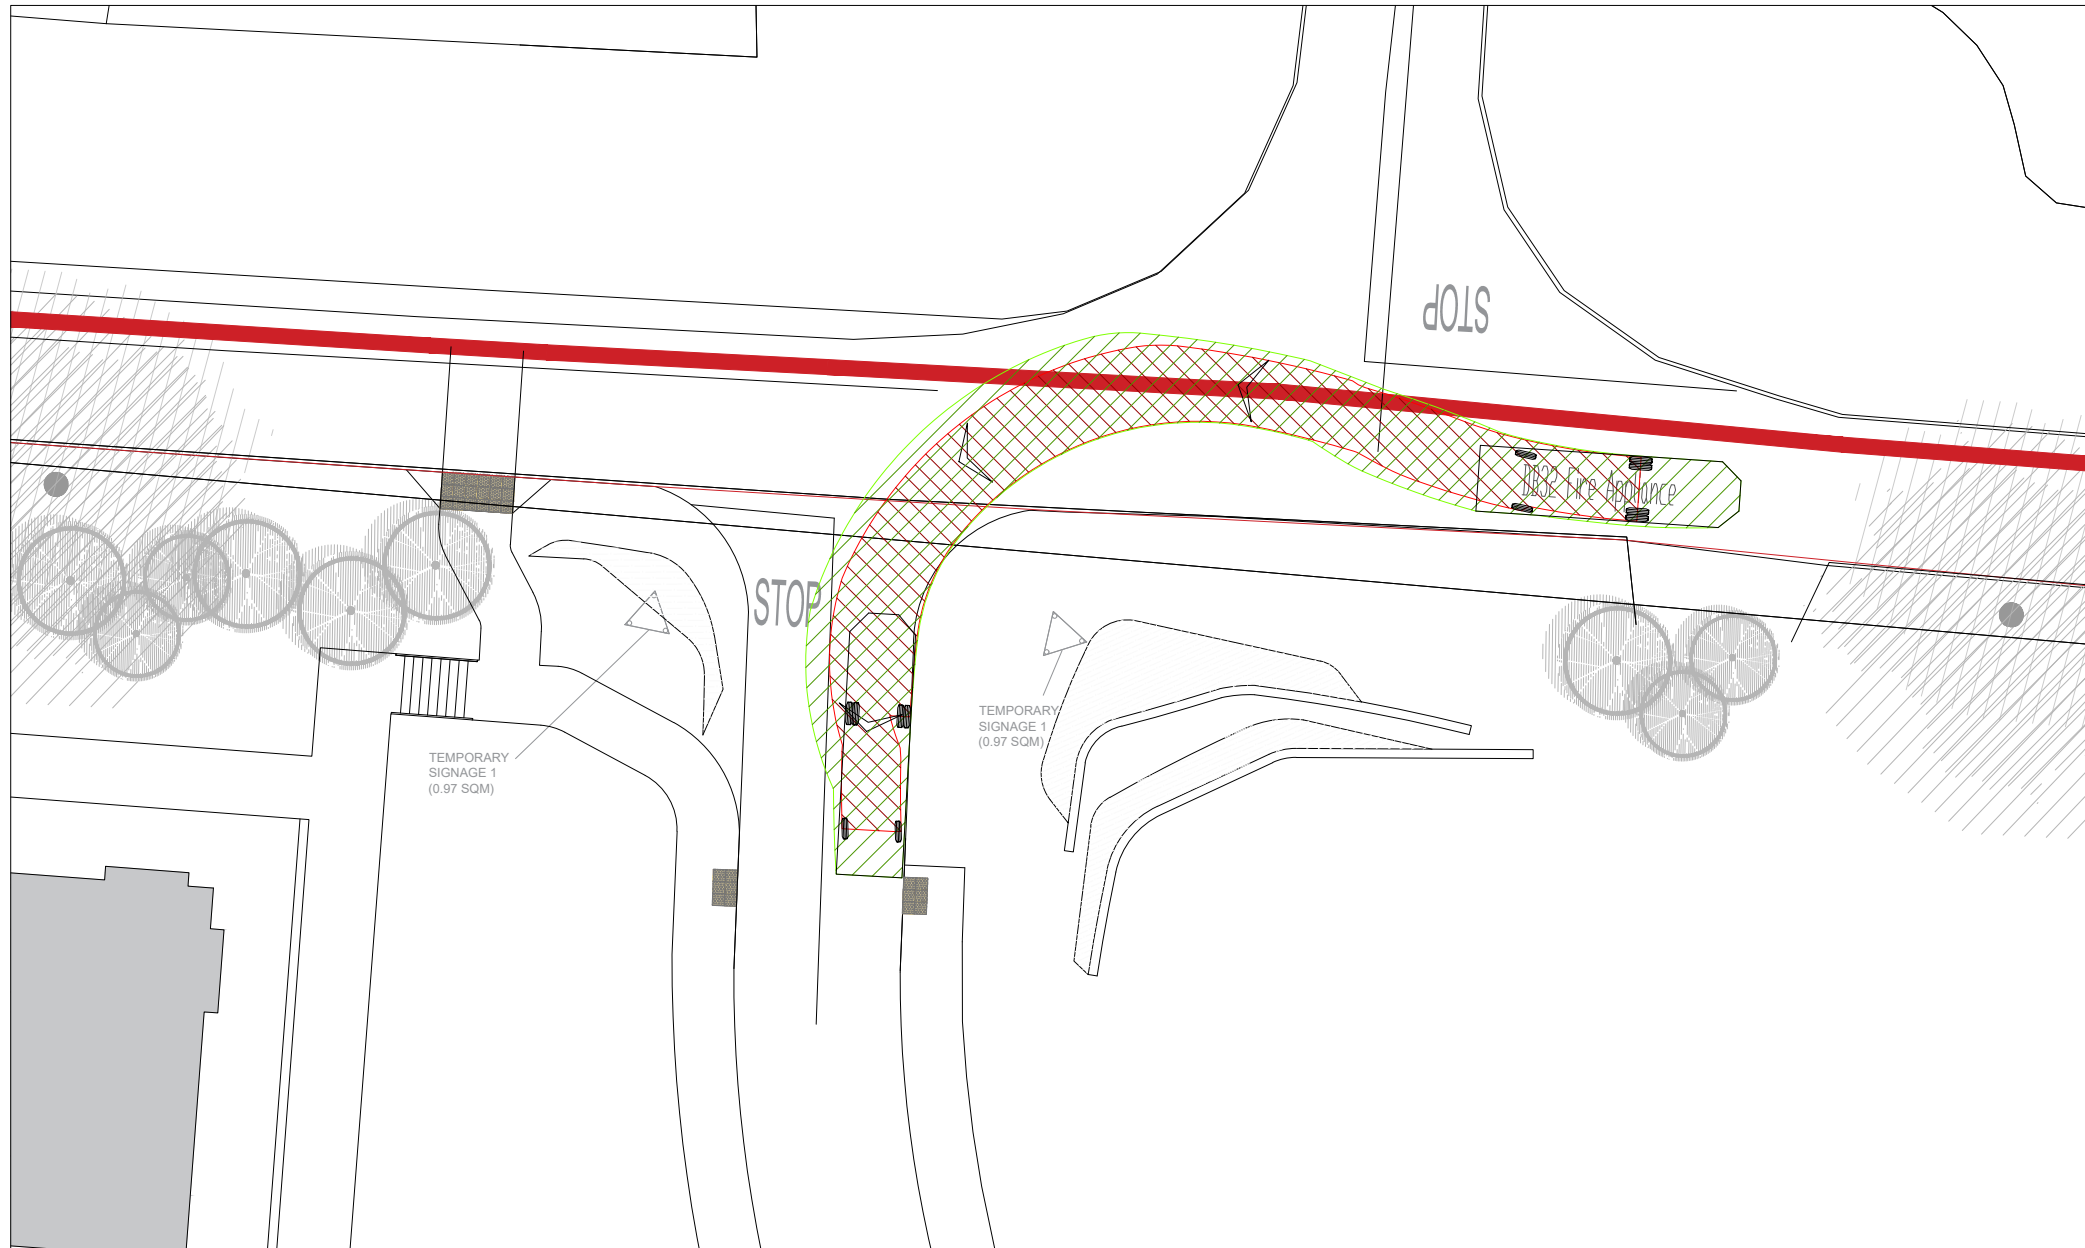


VEHICLE PROFILE SECTION 8

SCALE @ A0: 1:250
SCALE @ A2: 1:500

NOTES

1. THIS DRAWING IS TO BE READ IN CONJUNCTION WITH ALL ENGINEERS & ARCHITECTS DRAWINGS FIGURED DIMENSIONS ONLY (NOT SCALING) TO BE USED. WHERE A CONFLICT OF INFORMATION EXISTS OR IF IN ANY DOUBT - ASK.
2. CONSULTANTS TO BE INFORMED IMMEDIATELY OF ANY DISCREPANCIES BEFORE WORK PROCEEDS.

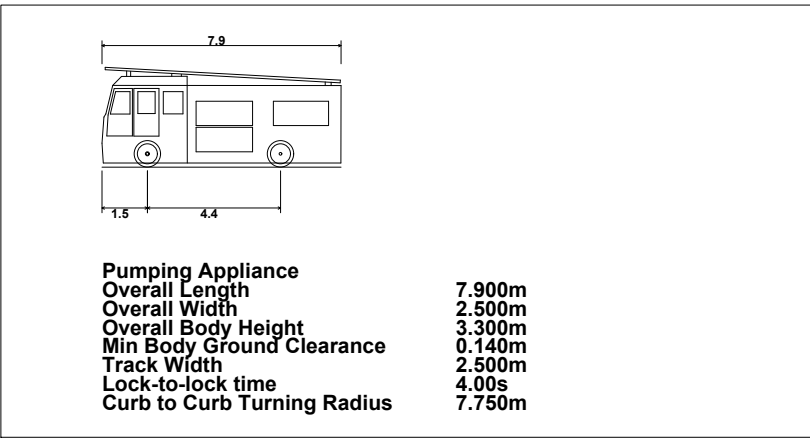

VEHICLE PROFILE

SCALE @ A0: NTS
SCALE @ A2: NTS

PL2	05.03.21	ISSUED FOR PLANNING	DATE	DESCRIPTION	ISSUE	DATE	DESCRIPTION
PL1	09.10.20	ISSUED FOR AUDIT	DATE	DESCRIPTION	ISSUE	DATE	DESCRIPTION

ISSUE	DATE	DESCRIPTION	ISSUE	DATE	DESCRIPTION
-------	------	-------------	-------	------	-------------

PLANNING

BM
BARRITT MAHONY
Consulting Engineers, Civil / Structural / Project Management E-mail: bma@bma.ie Web: www.bma.ie

The Institution of Structural Engineers
ACEI
The Institution of Consulting Engineers

CLIENT
CAIRN HOMES PROPERTIES LTD.

PROJECT TITLE
COOKSTOWN ROAD, ENNISKERRY, CO. WICKLOW

MODEL REFERENCE
18243-BMD-00-ZZ-DR-C-1012.1013

DRAWING TITLE
VEHICLE TRACKING - FIRE TENDER

DRAWING NO.
18243-BMD-00-ZZ-DR-C-1013

PL2