



- THIS DRAWING IS TO BE READ IN CONJUNCTION WITH ALL ENGINEERS & ARCHITECTS DRAWINGS FIGURED DIMENSIONS ONLY (NOT SCALING) TO BE USED, WHERE A CONFLICT OF INFORMATION EXISTS OR IF IN ANY DOUBT - ASK.
- CONSULTANTS TO BE INFORMED IMMEDIATELY OF ANY DISCREPANCIES BEFORE WORK PROCEEDS.

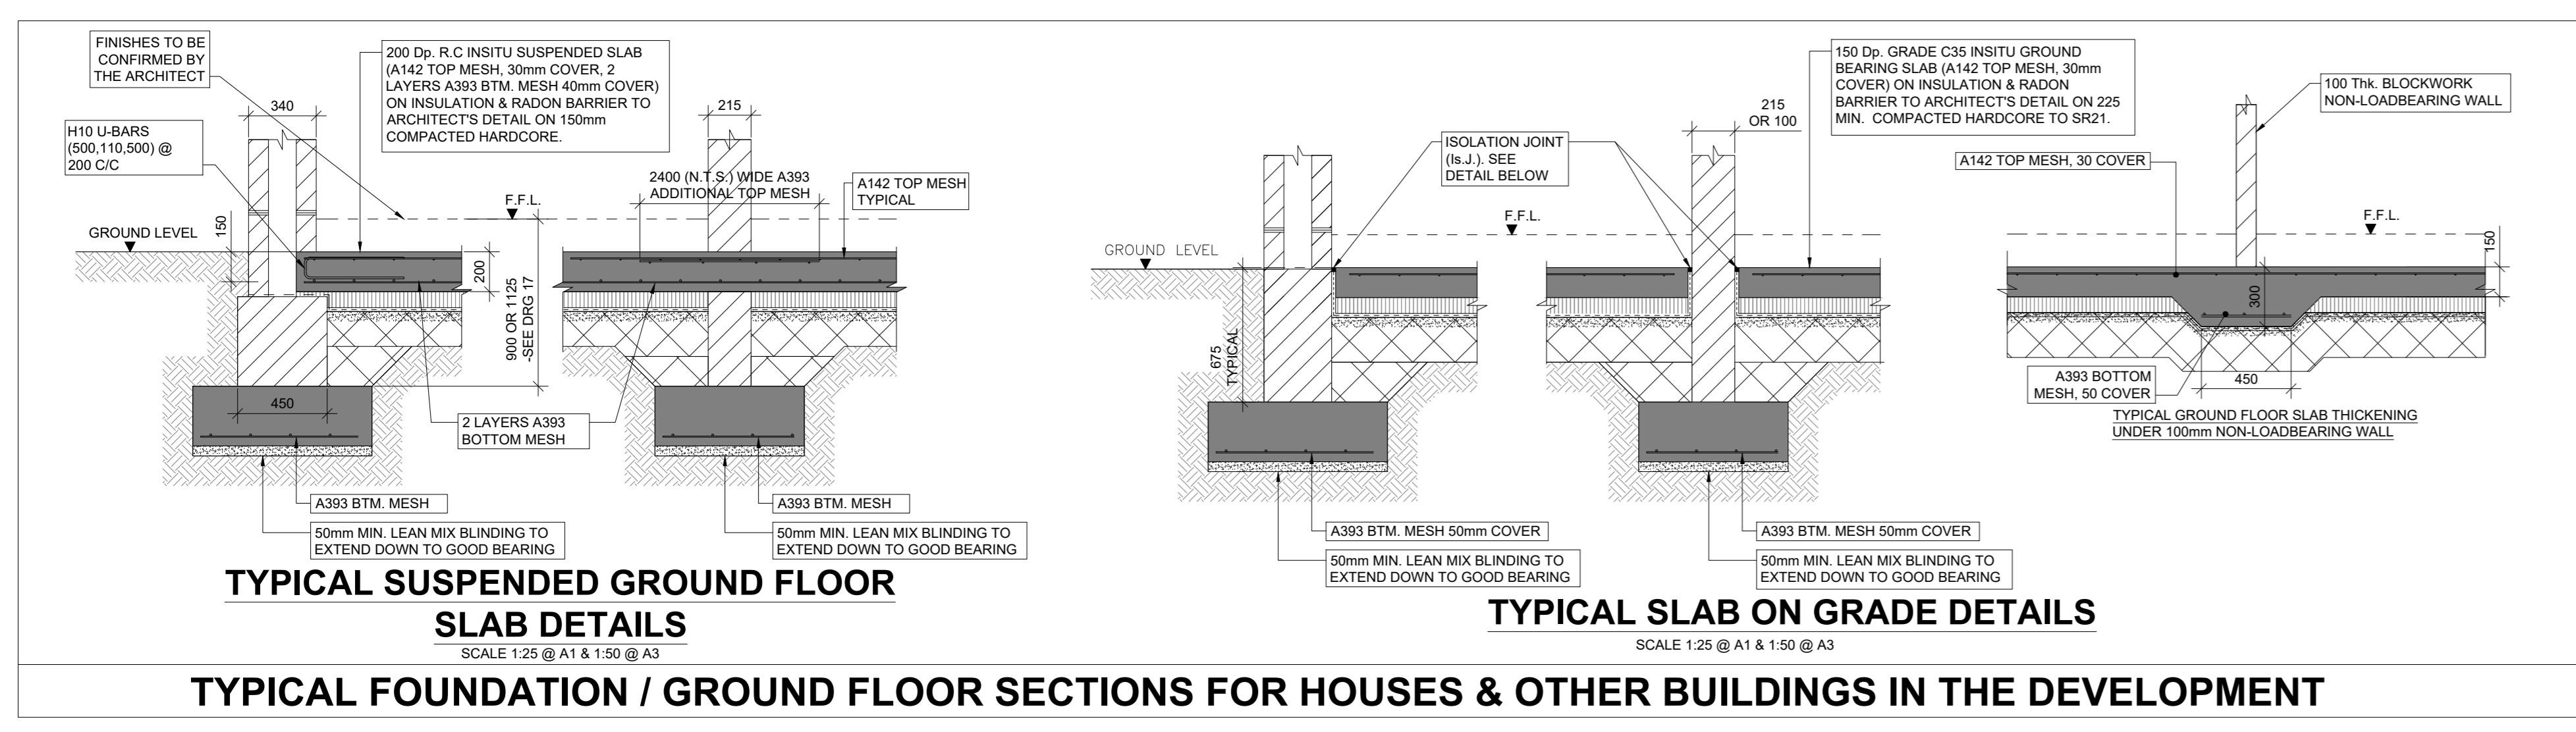

NOTE: FOUNDATIONS WIDTHS & DEPTH WILL VARY TO SUIT GROUND CONDITIONS ON SITE AS THEY ARE ENCOUNTERED DURING CONSTRUCTION AND SUBJECT TO DETAILED DESIGN.

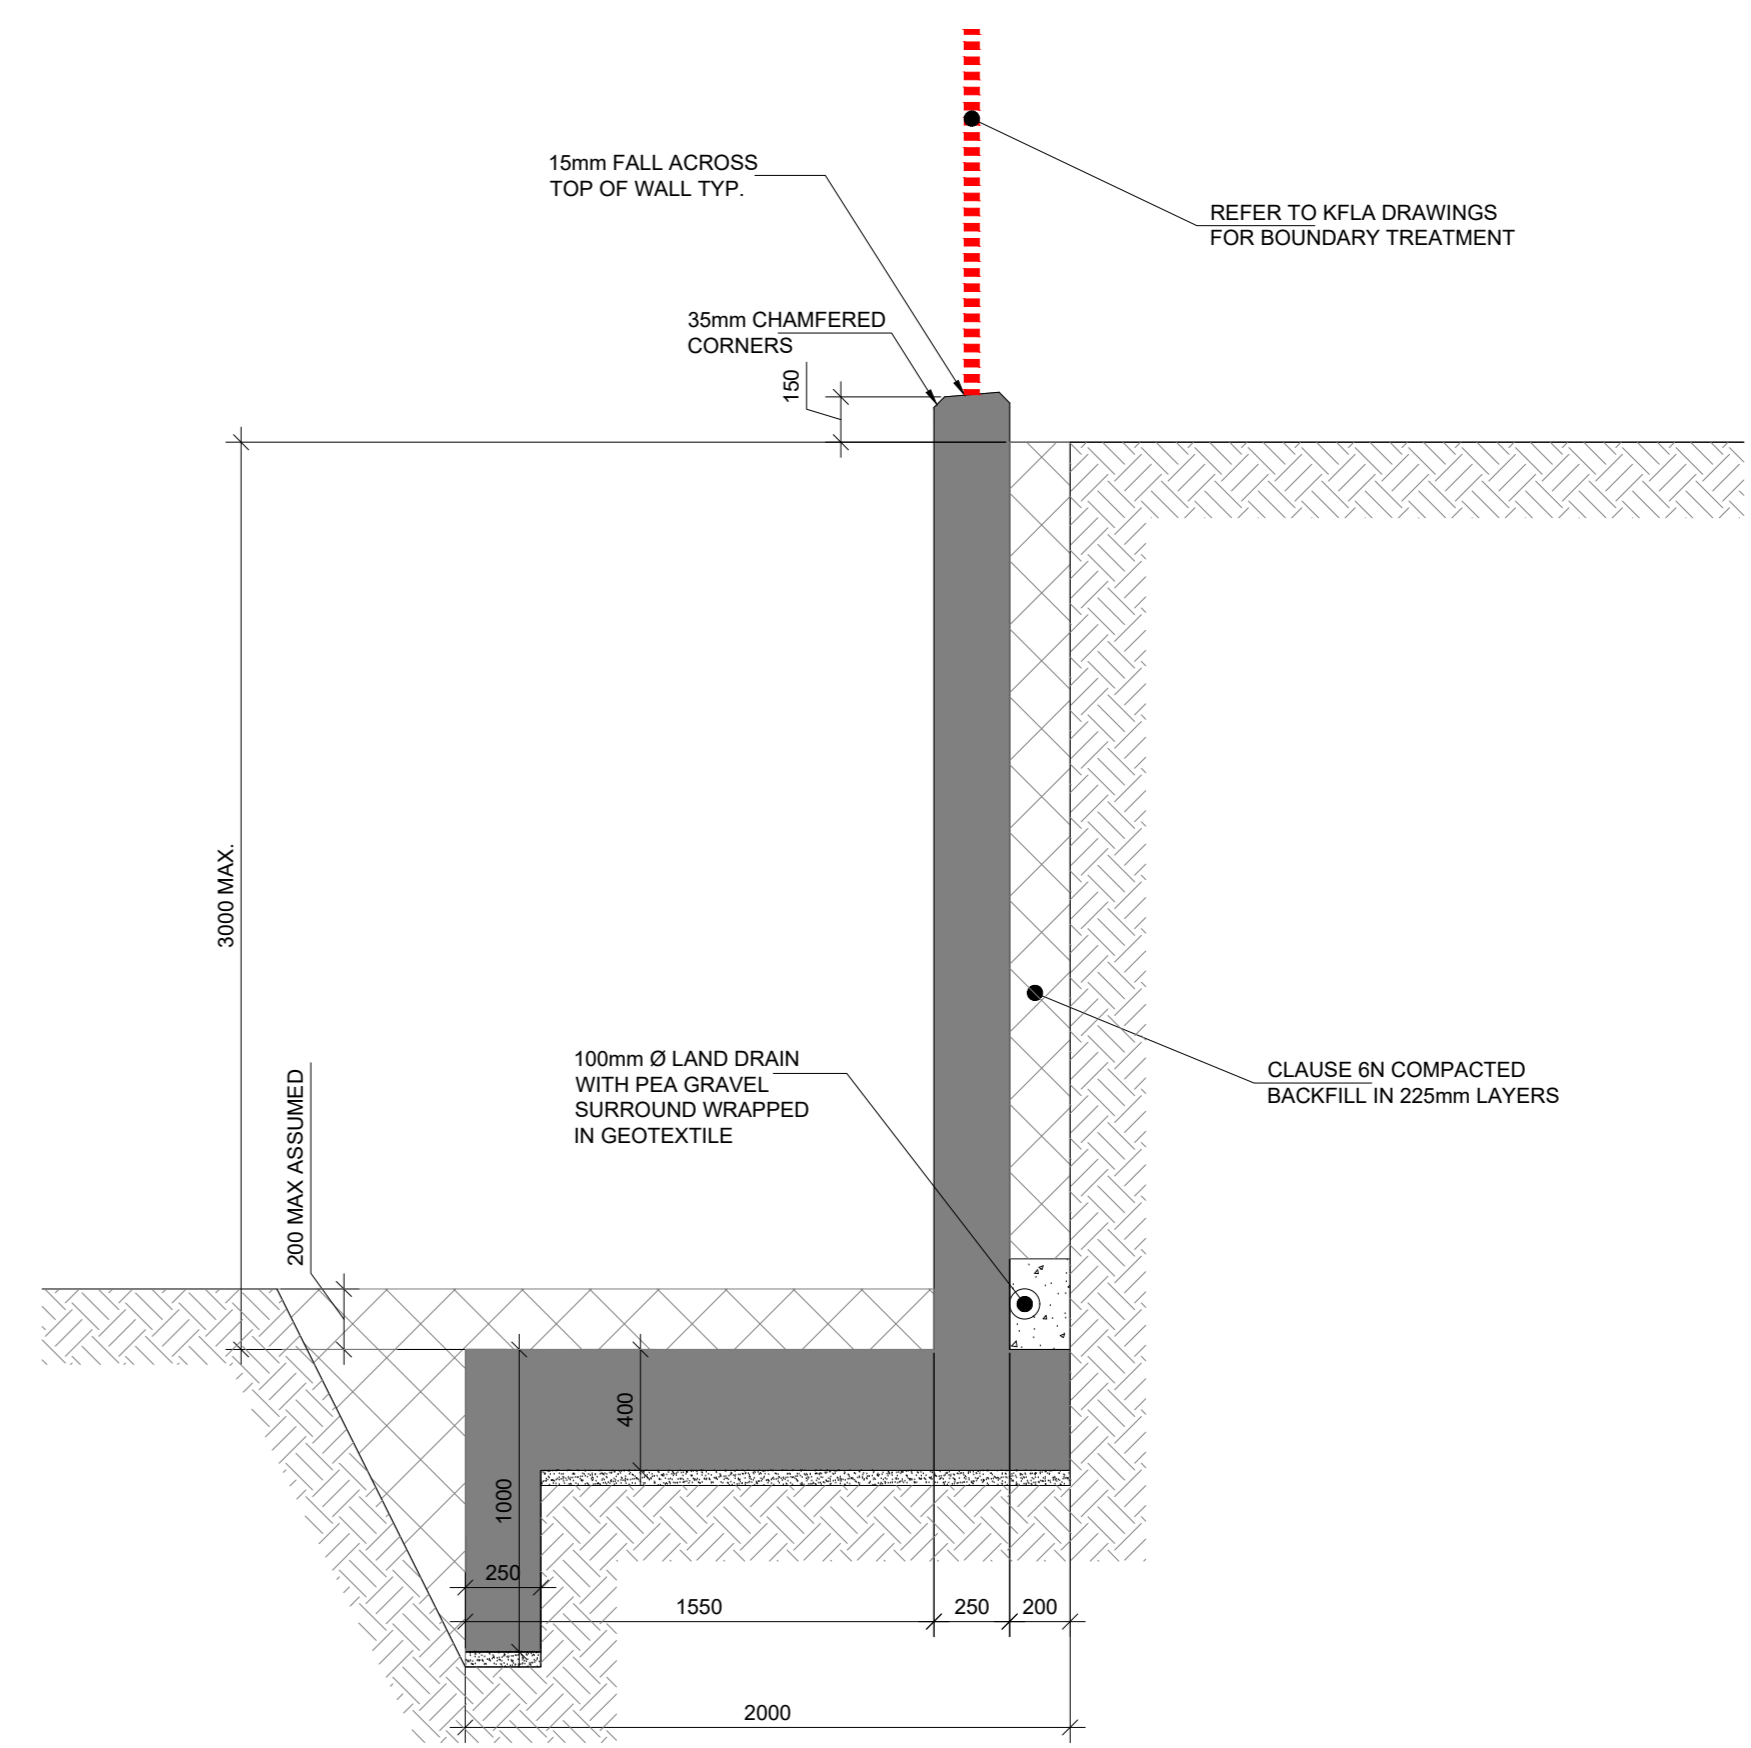

PL1	05.03.21	ISSUED FOR PLANNING	1	1
ISSUE	DATE	DESCRIPTION	DRG	P. OF
DRAWING STAGE		PLANNING		
CLIENT		CAIRN HOMES PROPERTIES LTD.		
PROJECT TITLE		COOKSTOWN ROAD, ENNISKERRY, CO. WICKLAW		
PROJECT NO.		18243		
MODEL REFERENCE		18243-BMD-00-ZZ-M3-C-1010		
DRAWING TITLE		RETAINING WALLS LAYOUT AND DETAILS.		
DRAWING NO.		18243-BMD-00-ZZ-DR-C-1016		
SCALE		PL1		

BM Dublin Office: Sandwell House, 33-34 Lower Sandwell Street, Dublin 2, Ireland. Tel: 01 472 2300 Fax: 01 472 2164

BARRETT MANDRY London Office: 12 Mill Street, London SE1 2JX, United Kingdom. Tel: (0204) 084 5413 2722

Consulting Engineers, Civil, Structural, Project Management & -mail: bmo@bmo.ie

The Institution of Structural Engineers **ACEI**