
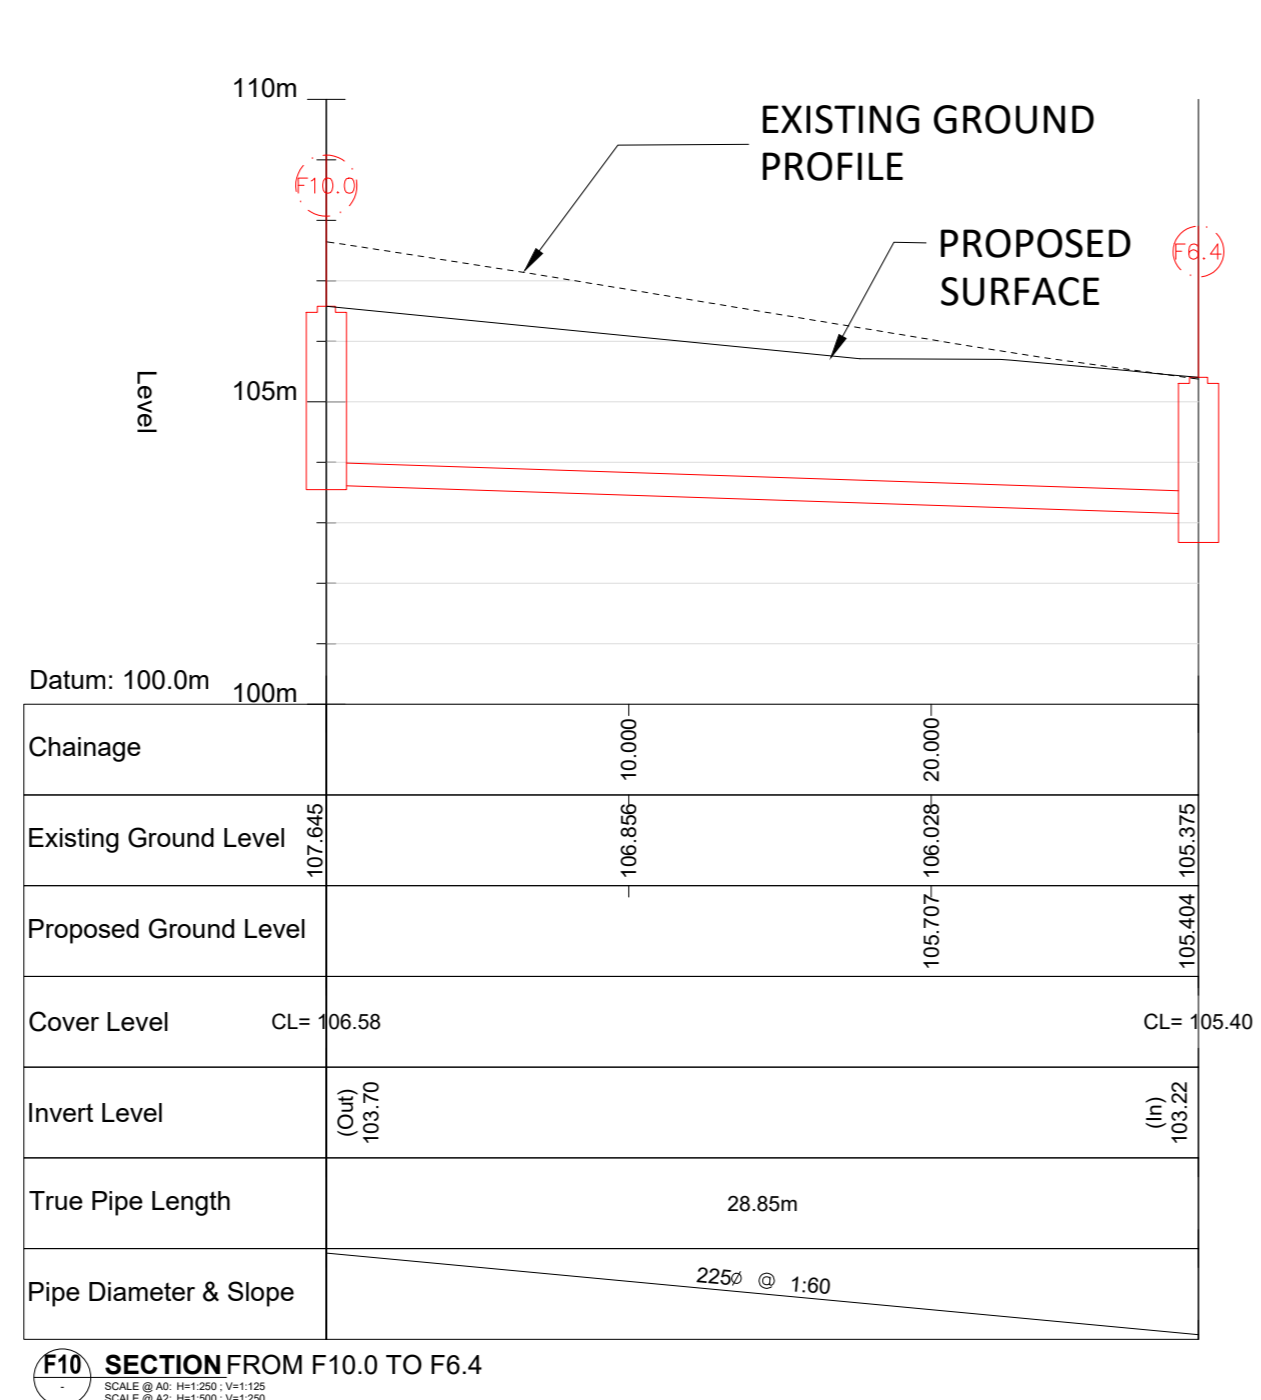
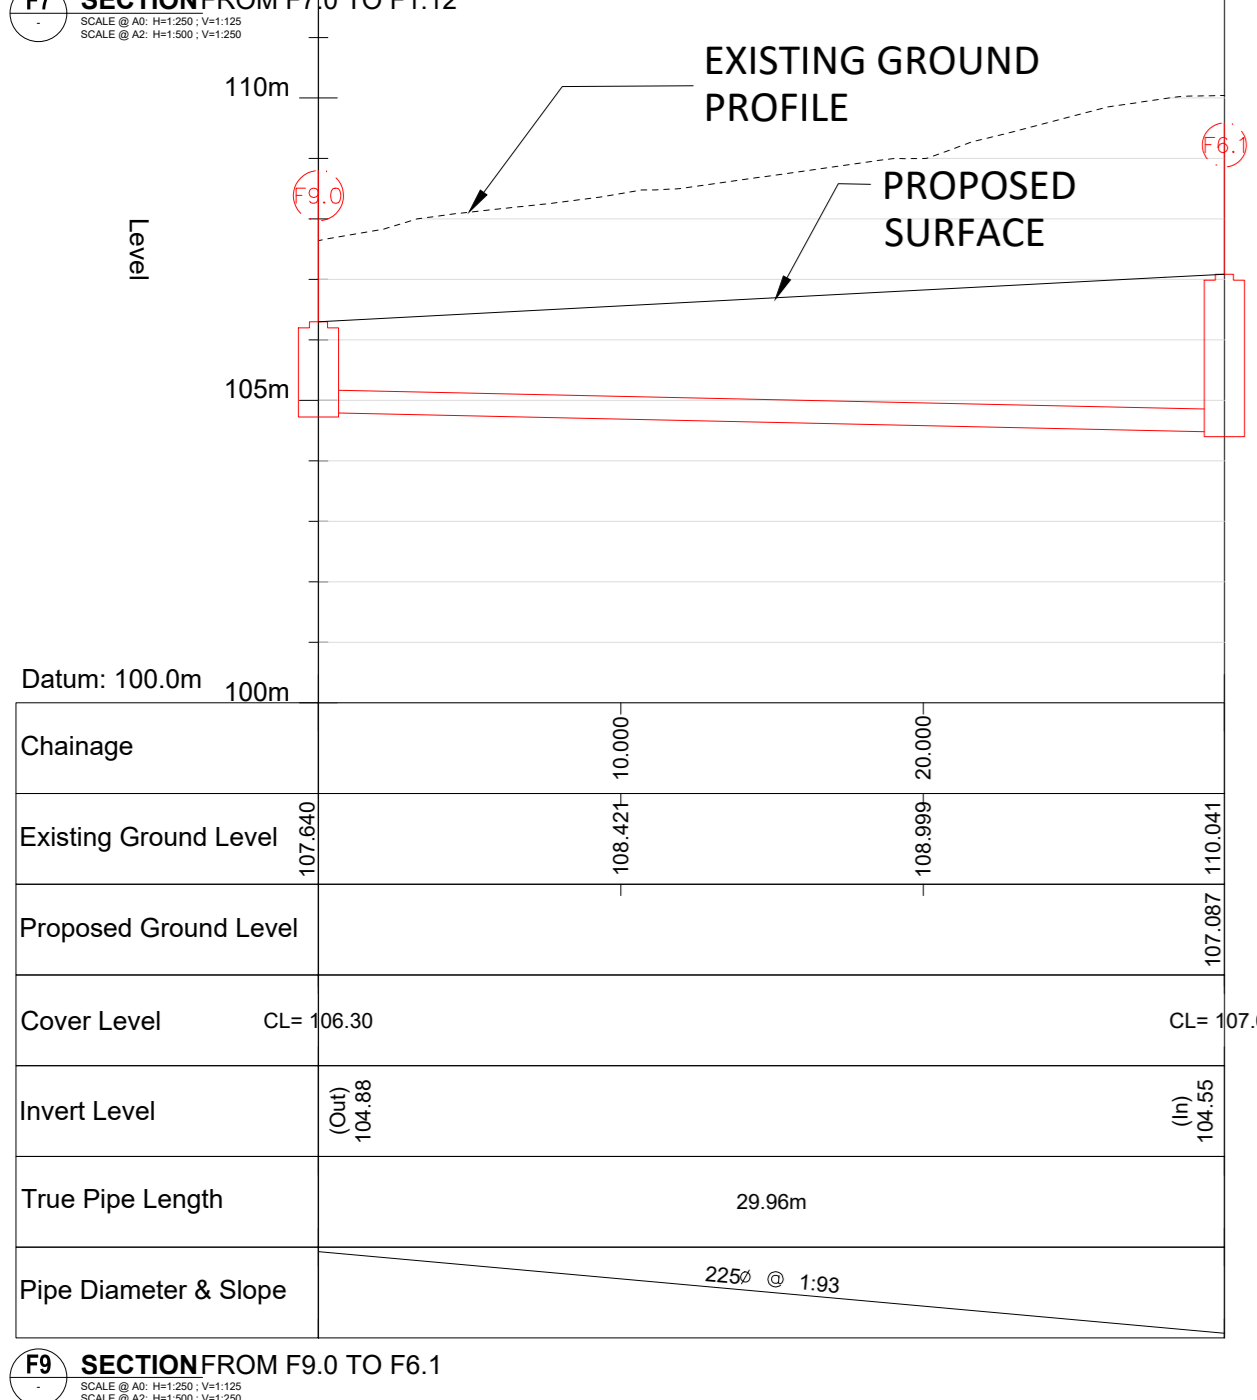
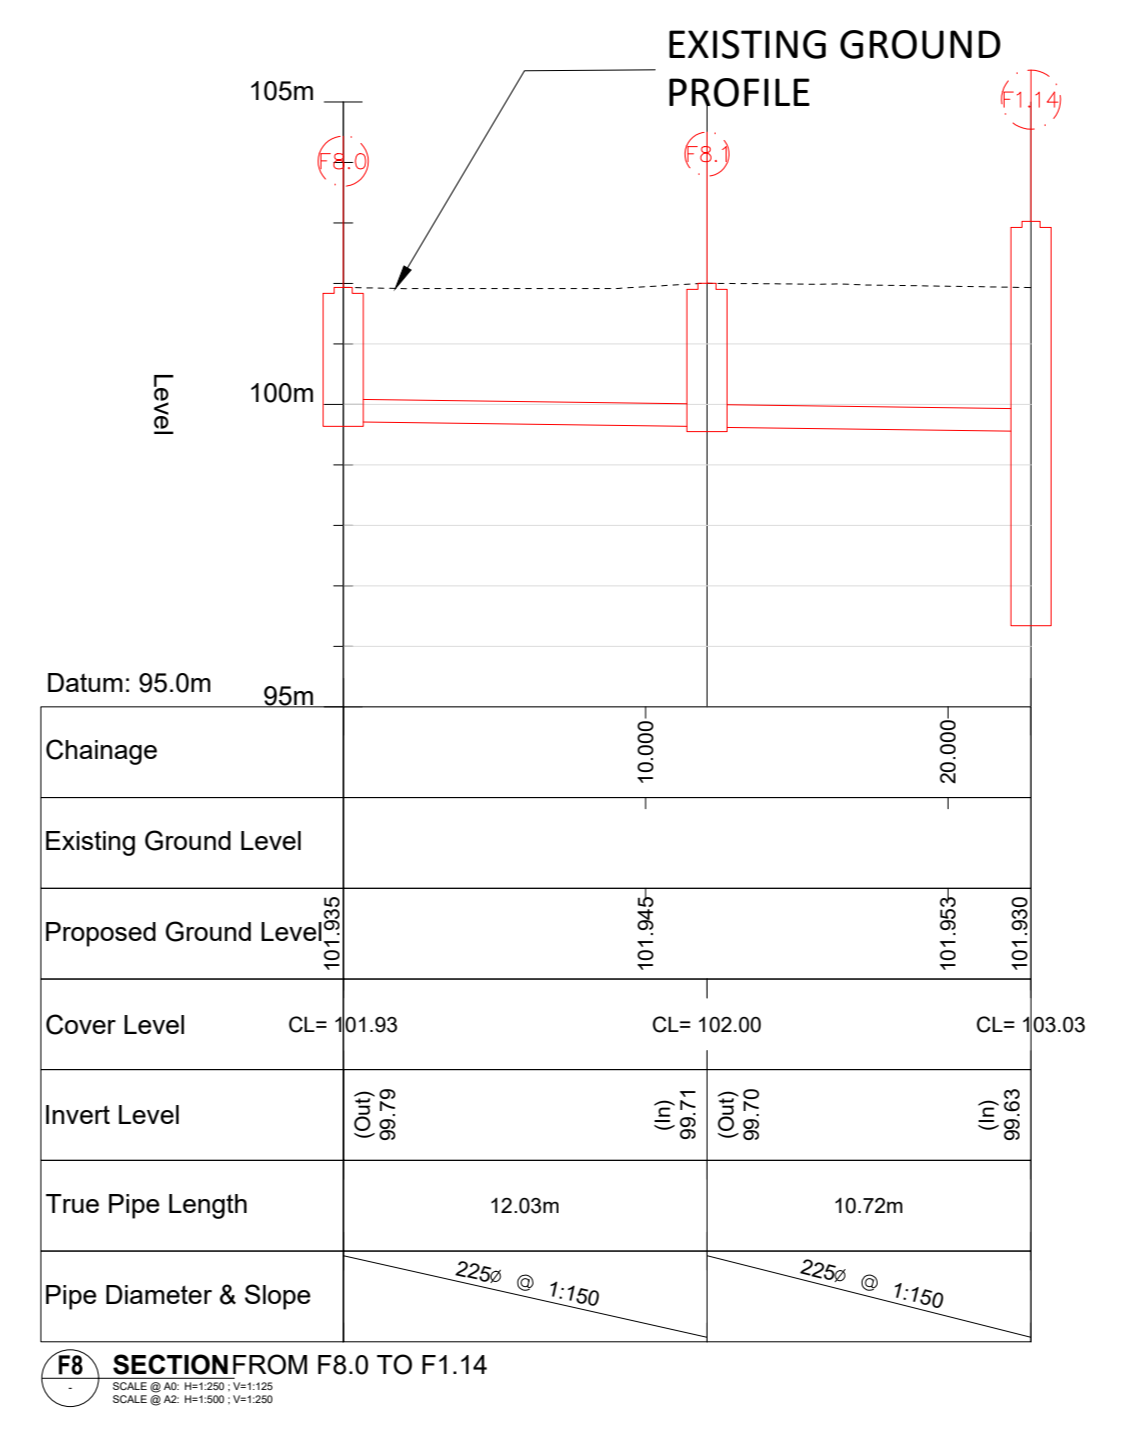
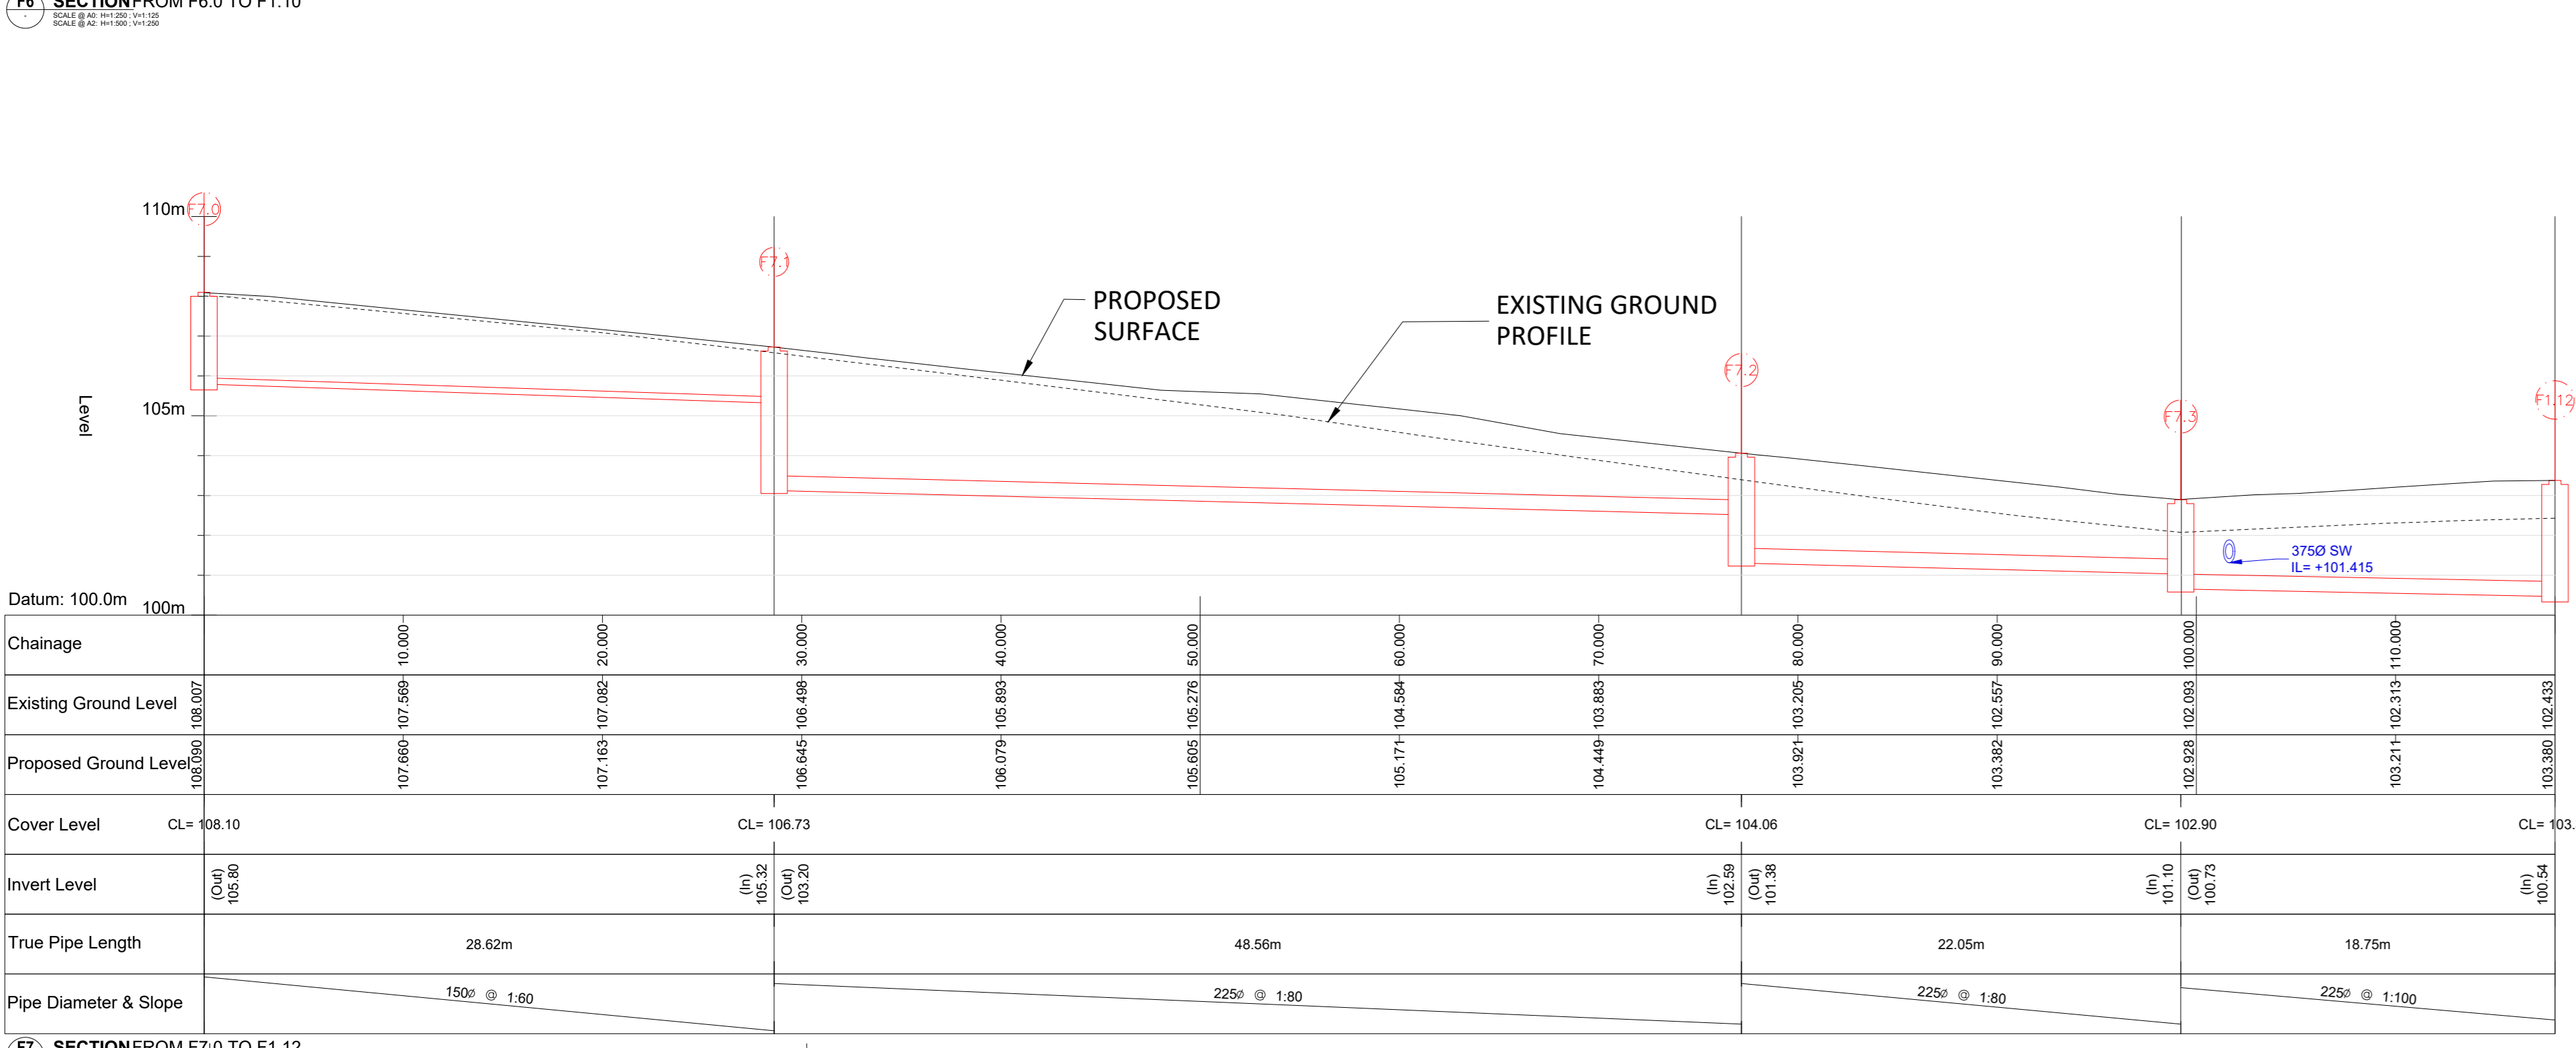
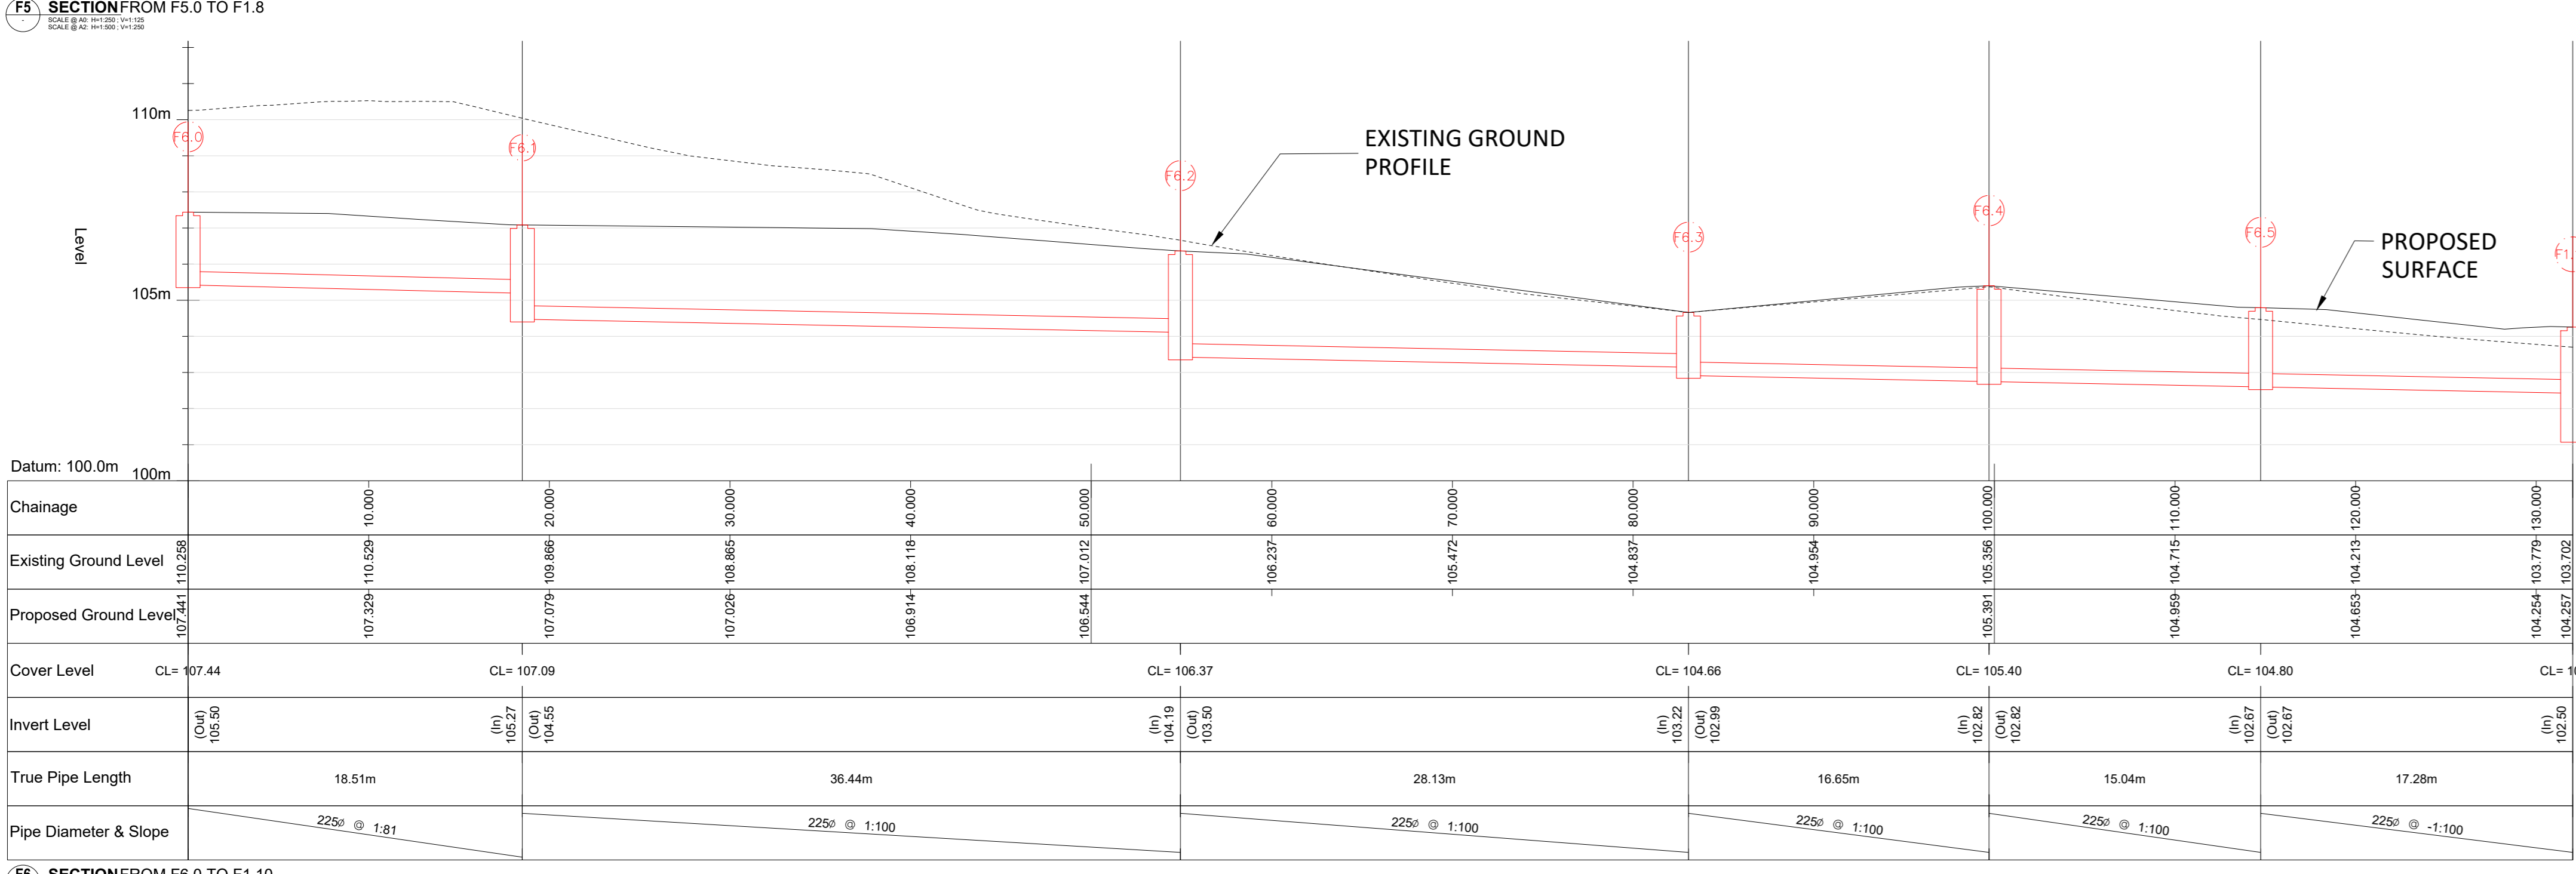


- THIS DRAWING IS TO BE READ IN CONJUNCTION WITH ALL ENGINEERS & ARCHITECTS DRAWINGS FIGURED DIMENSIONS ONLY (NOT SCALING) TO BE USED, WHERE A CONFLICT OF INFORMATION EXISTS OR IF IN ANY DOUBT - ASK.
- CONSULTANTS TO BE INFORMED IMMEDIATELY OF ANY DISCREPANCIES BEFORE WORK PROCEEDS.

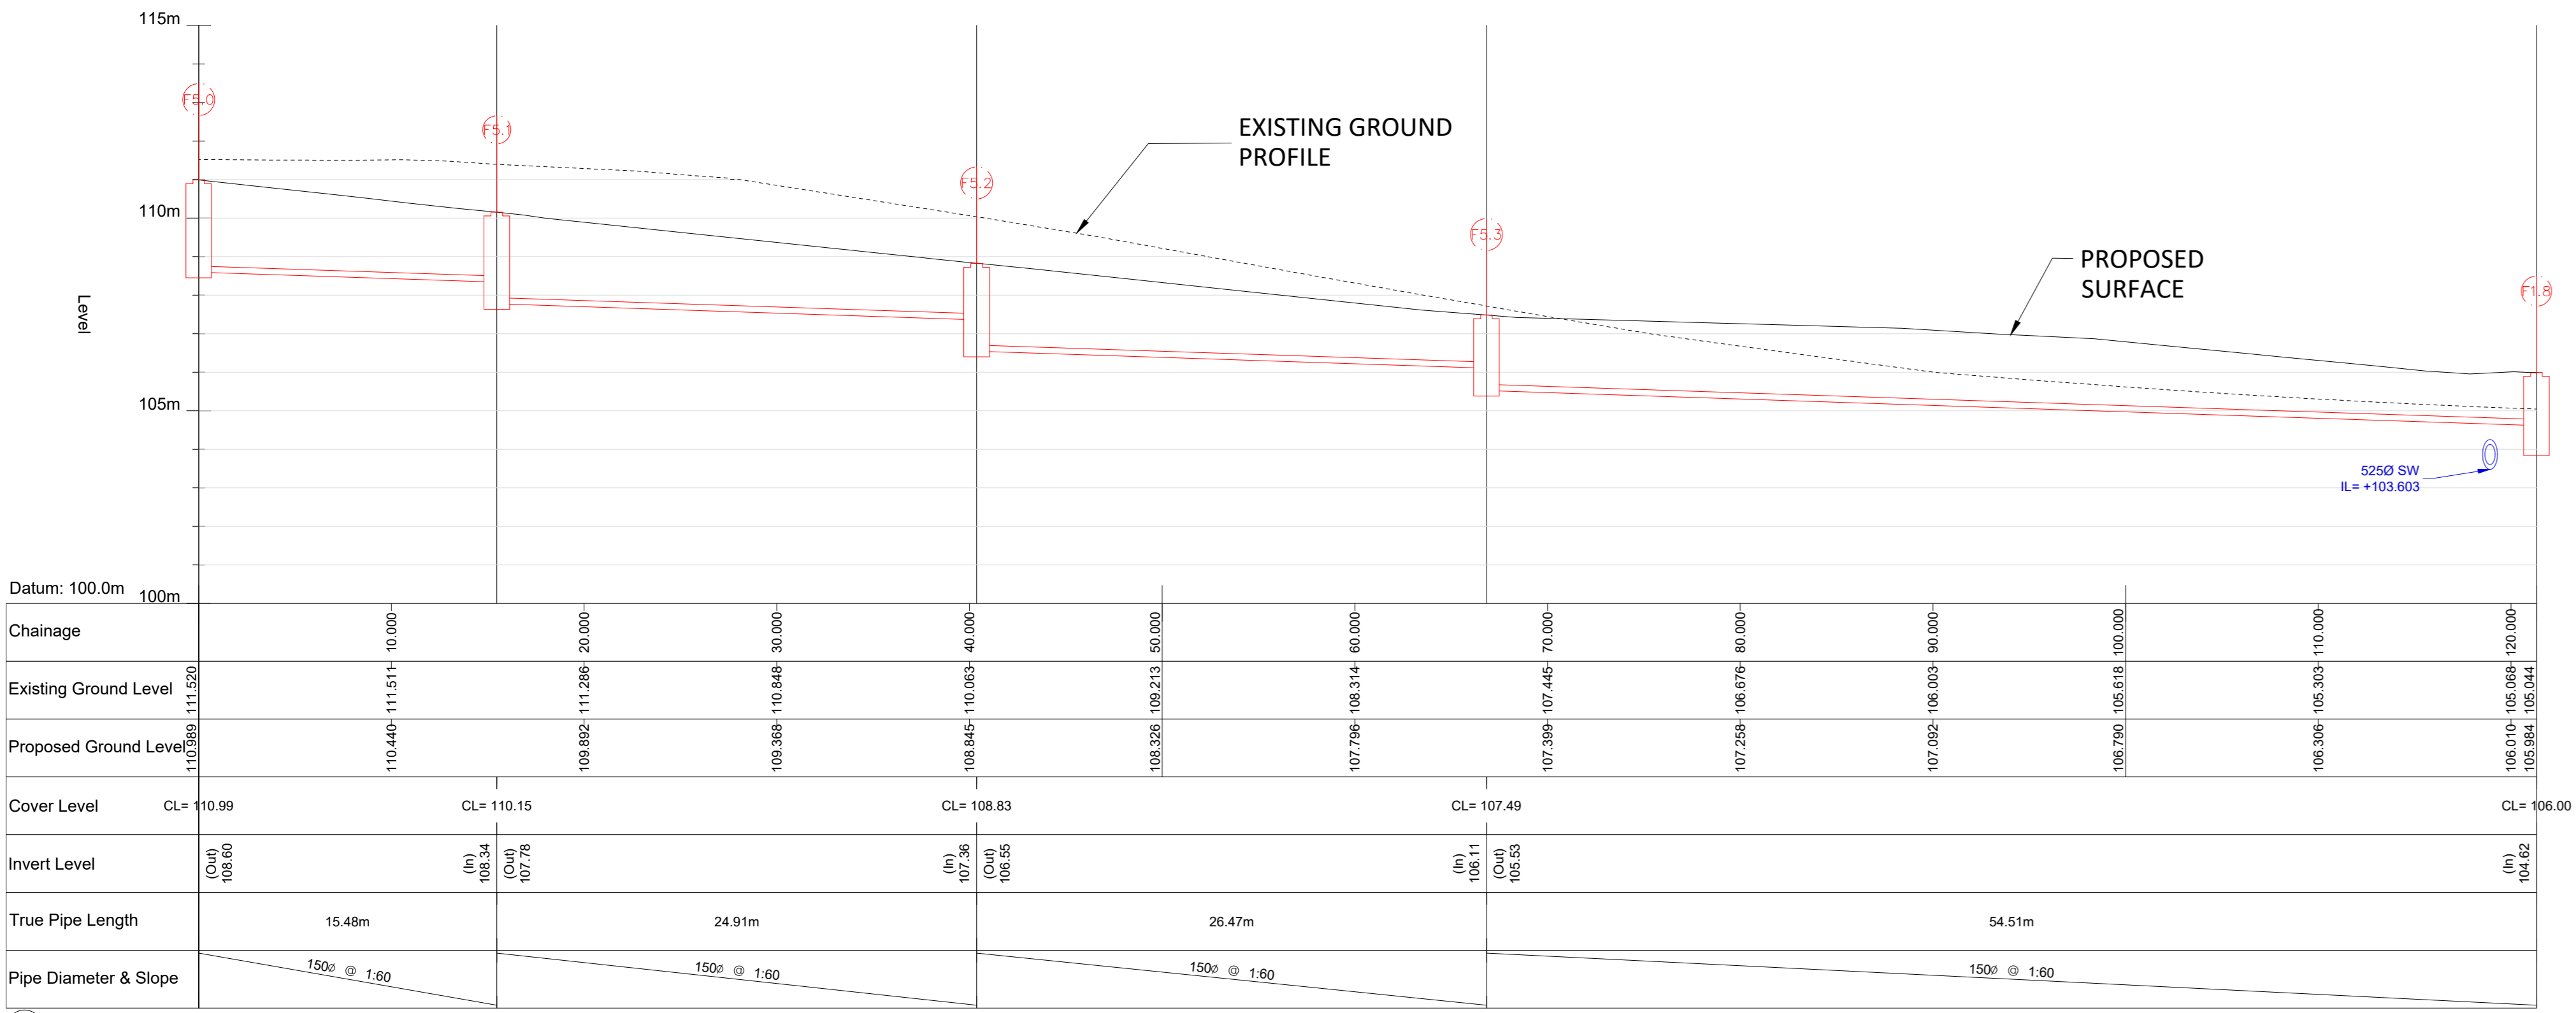

PL2	05.03.21	ISSUED FOR PLANNING	00%	100%
PL1	25.09.20	ISSUED FOR SUDS AUDIT	100%	100%
ISSUE	DATE	DESCRIPTION	DRG	P.E.
DRAWING STAGE		PLANNING		
CLIENT: CAIRN HOMES PROPERTIES LTD. PROJECT TITLE: COOKSTOWN ROAD, ENNISKERRY, CO. WICKLOW MODEL REFERENCE: 18243-BMD-00-ZZ-DR-C-1123 DRAWING TITLE: PROPOSED FOUL DRAINAGE LONG SECTIONS SHEET 2 OF 2				
PROJECT NO: 18243 MODEL REV: P1 SUBMITTY: 80			DRAWING NO: 18243-BMD-00-ZZ-DR-C-1123 ISSUE: PL2	