



Section A-A | 1: 150

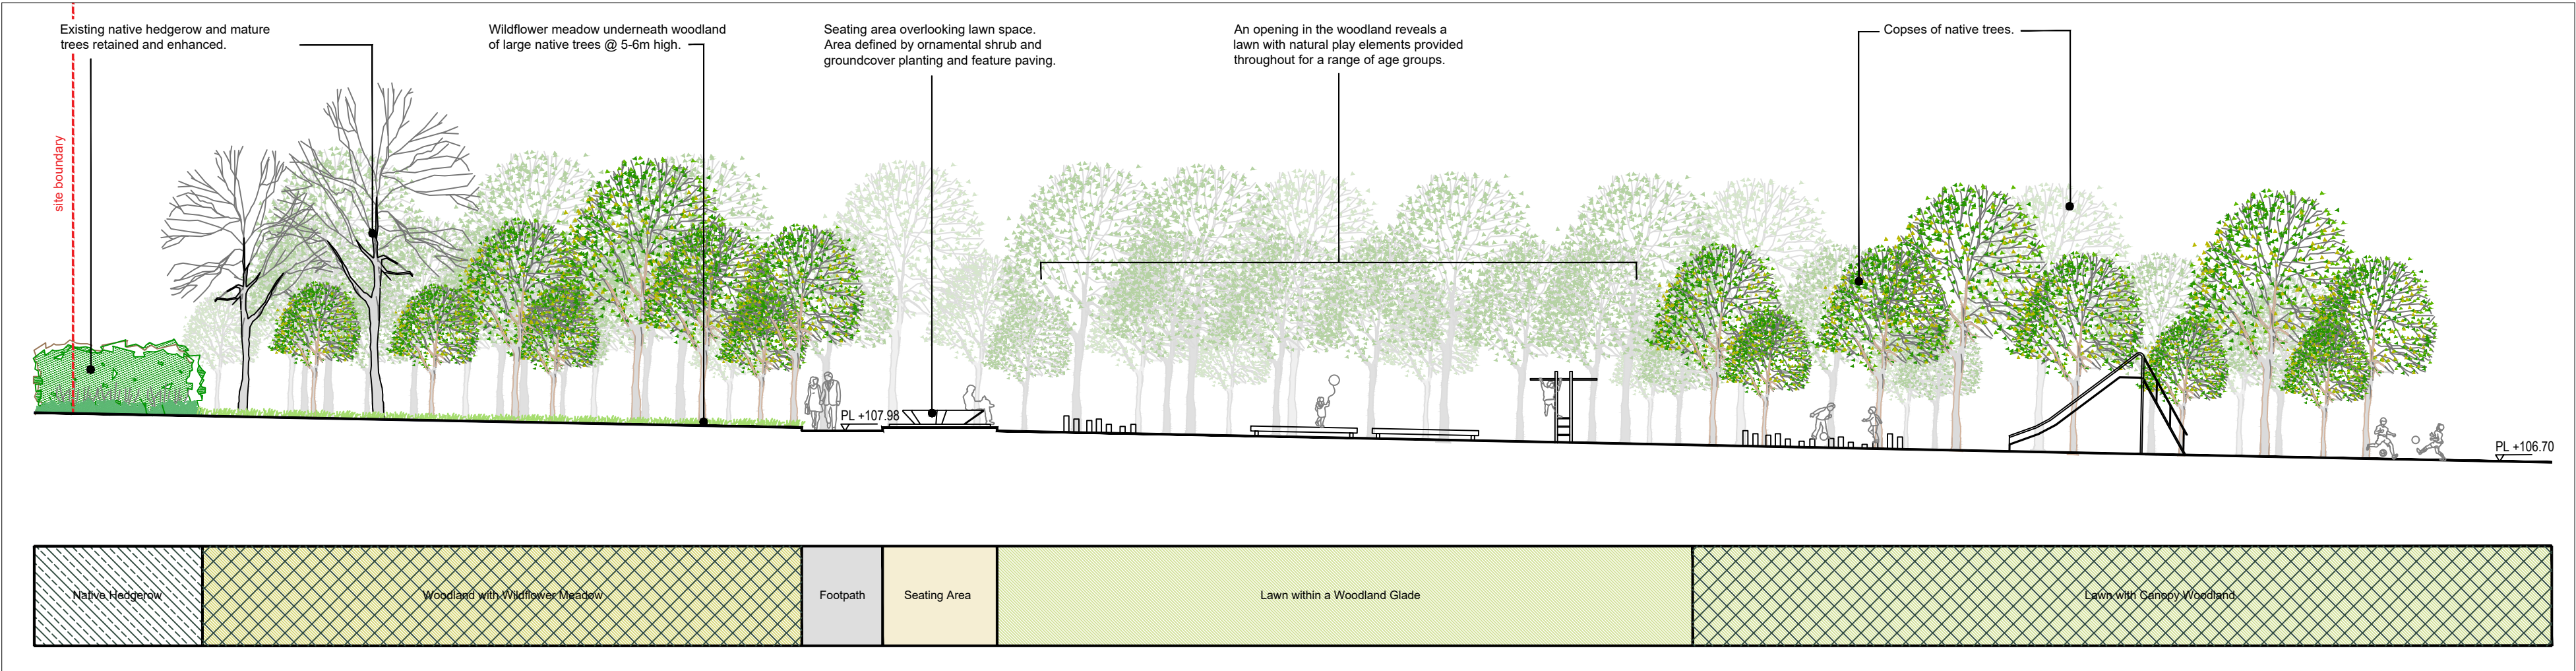


Section B-B | 1: 150

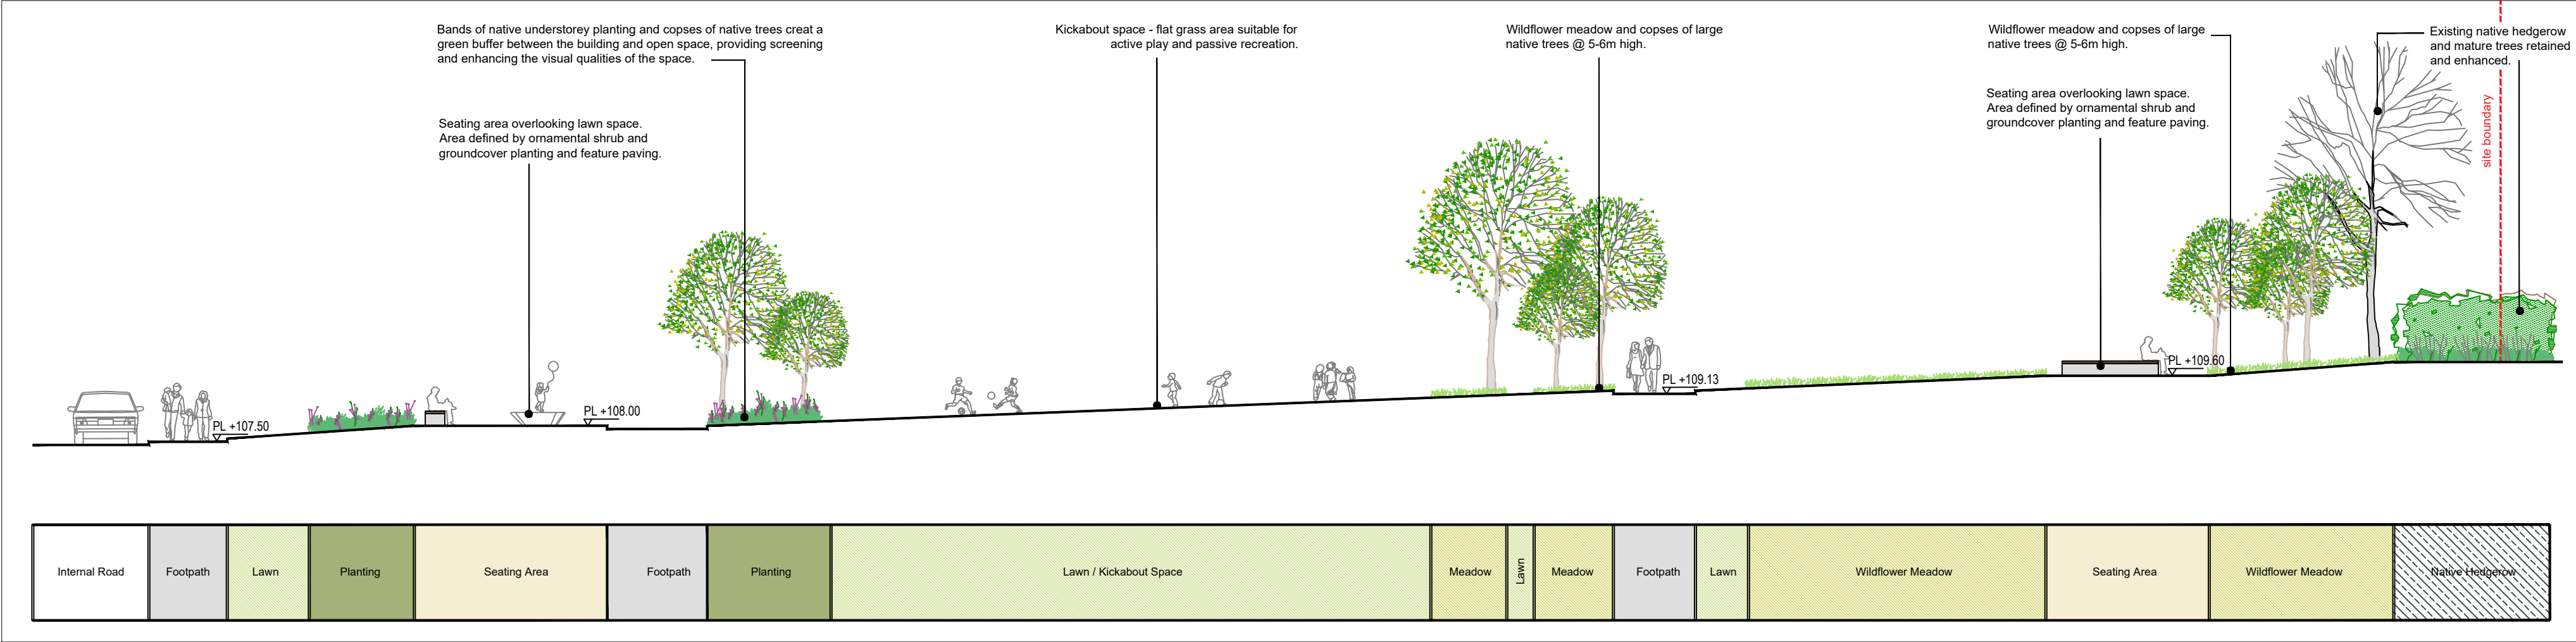

Section C-C | 1: 150



Key Plan | NTS

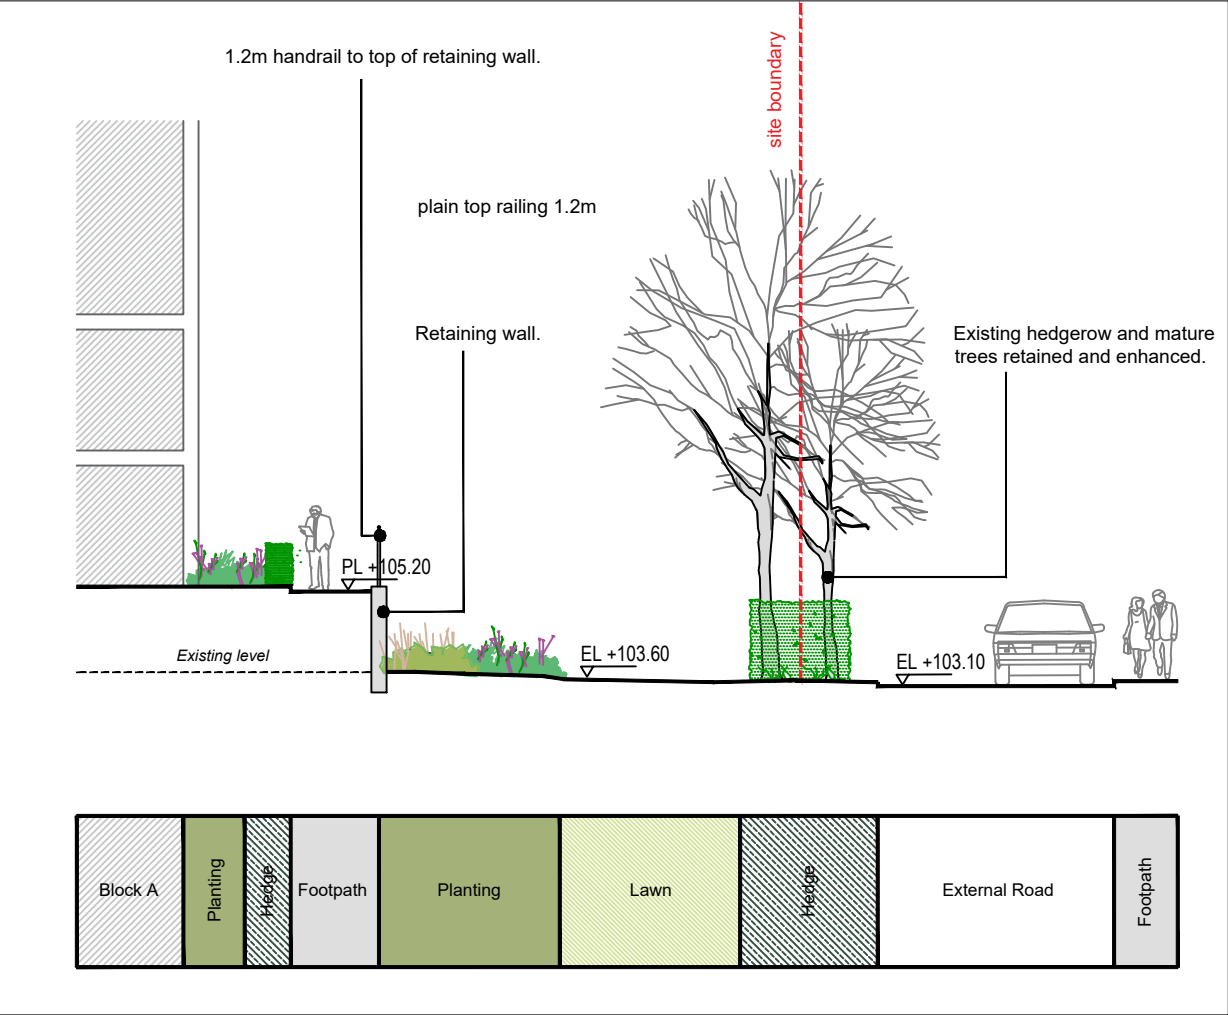

Section D-D | 1: 150

| | | | | |
|-----|----------|-------|----------------------|--|
| | | | | THIS DRAWING IS COPYRIGHT © |
| | | | | notes DO NOT SCALE figured dimensions only to be taken from this drawing |
| | | | | |
| | | | | |
| | | | | |
| B | 05.11.20 | JMcC | Final Planning Issue | |
| A | 23.10.20 | JMcC | Issue For Comment | |
| rev | date | drawn | description | |

| | | | | | |
|---|---|-----------------|--------|--------|--------|
| 10 Res. Dev. at Cookstown, Enniskerry for Cairn Homes Properties Ltd. | Scales As Shown@A1 | Status PLANNING | | | |
| | Date 5.11.20 | Drn JMcC | Chd KF | Passed | |
| 10 Landscape Sections | Job No. 370 | Drawing No. 105 | | | Rev. B |
| | Kevin Fitzpatrick Landscape Architecture 4 Main Street Raheny Dublin 5 E- info@kfia.ie W- www.kfia.ie | | | | |