




D01  
107  
Detail of 1.8 / 2.0m Concrete post and timber panel boundary fence  
scale 1:25

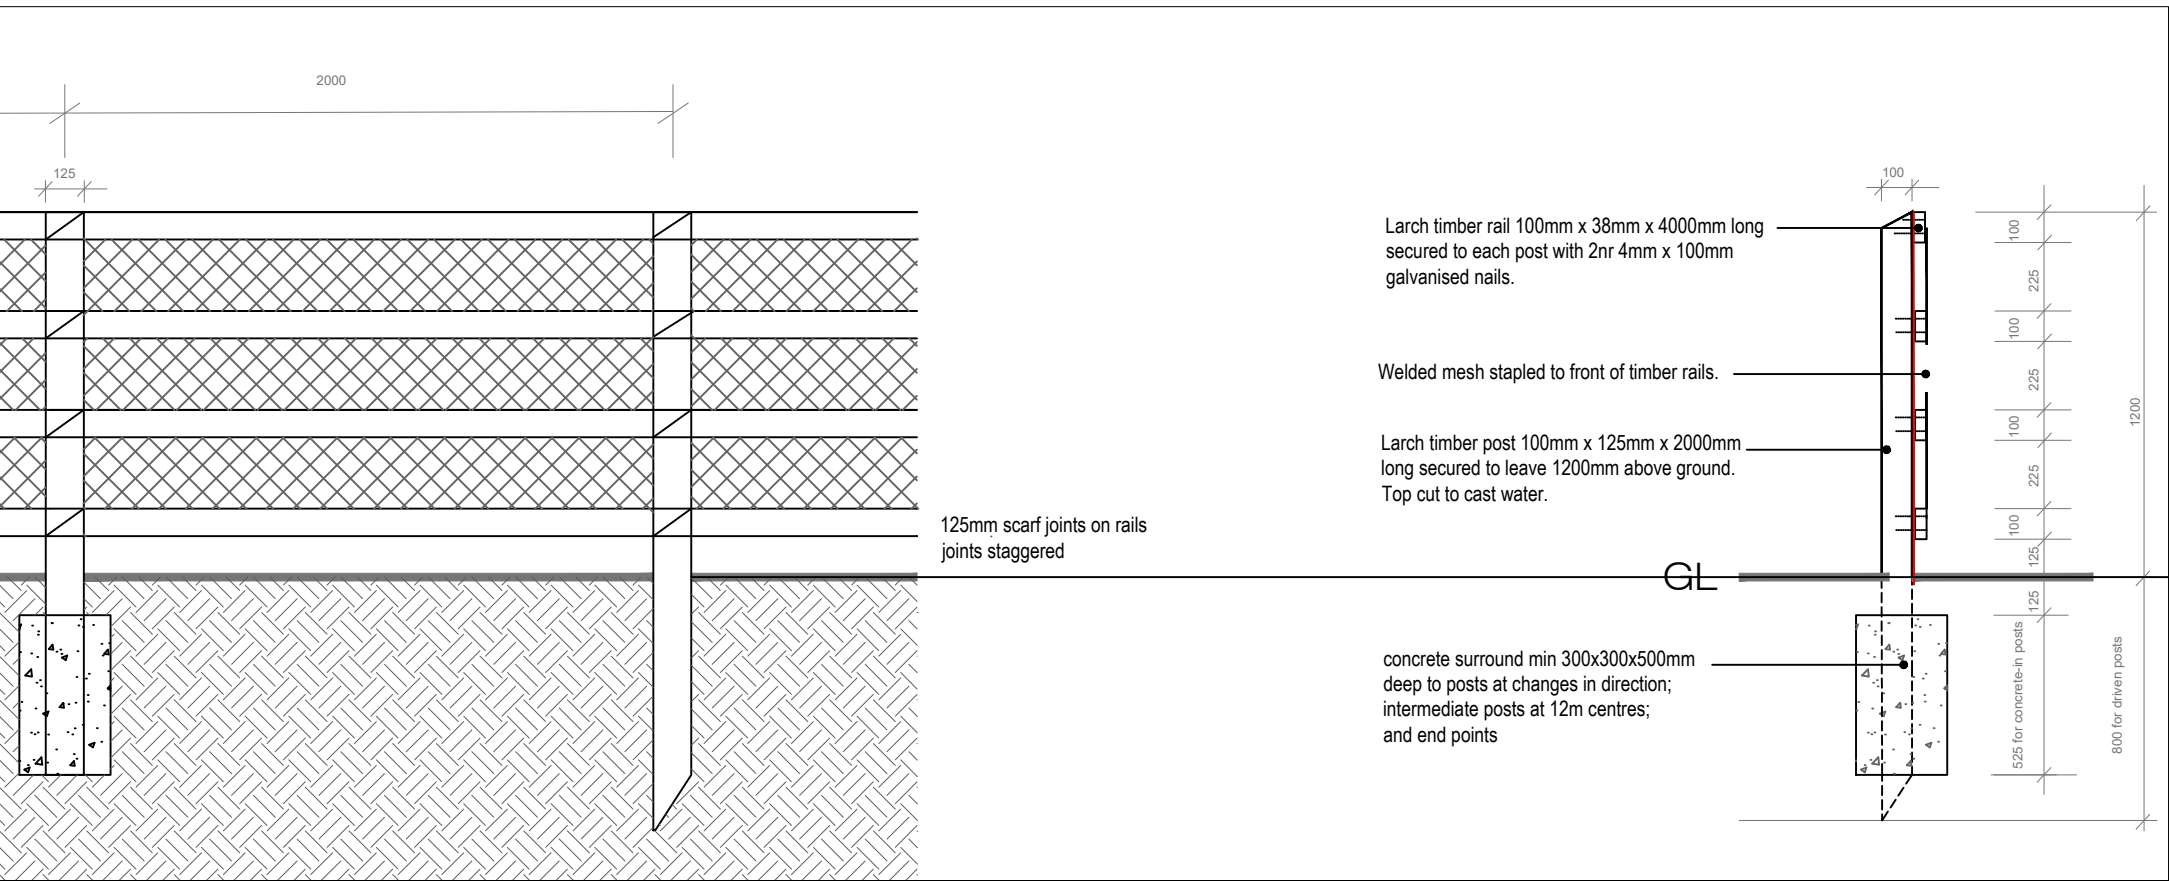


D03  
107  
Detail of 1.2m high timber post and rail fence with welded mesh  
scale 1:25

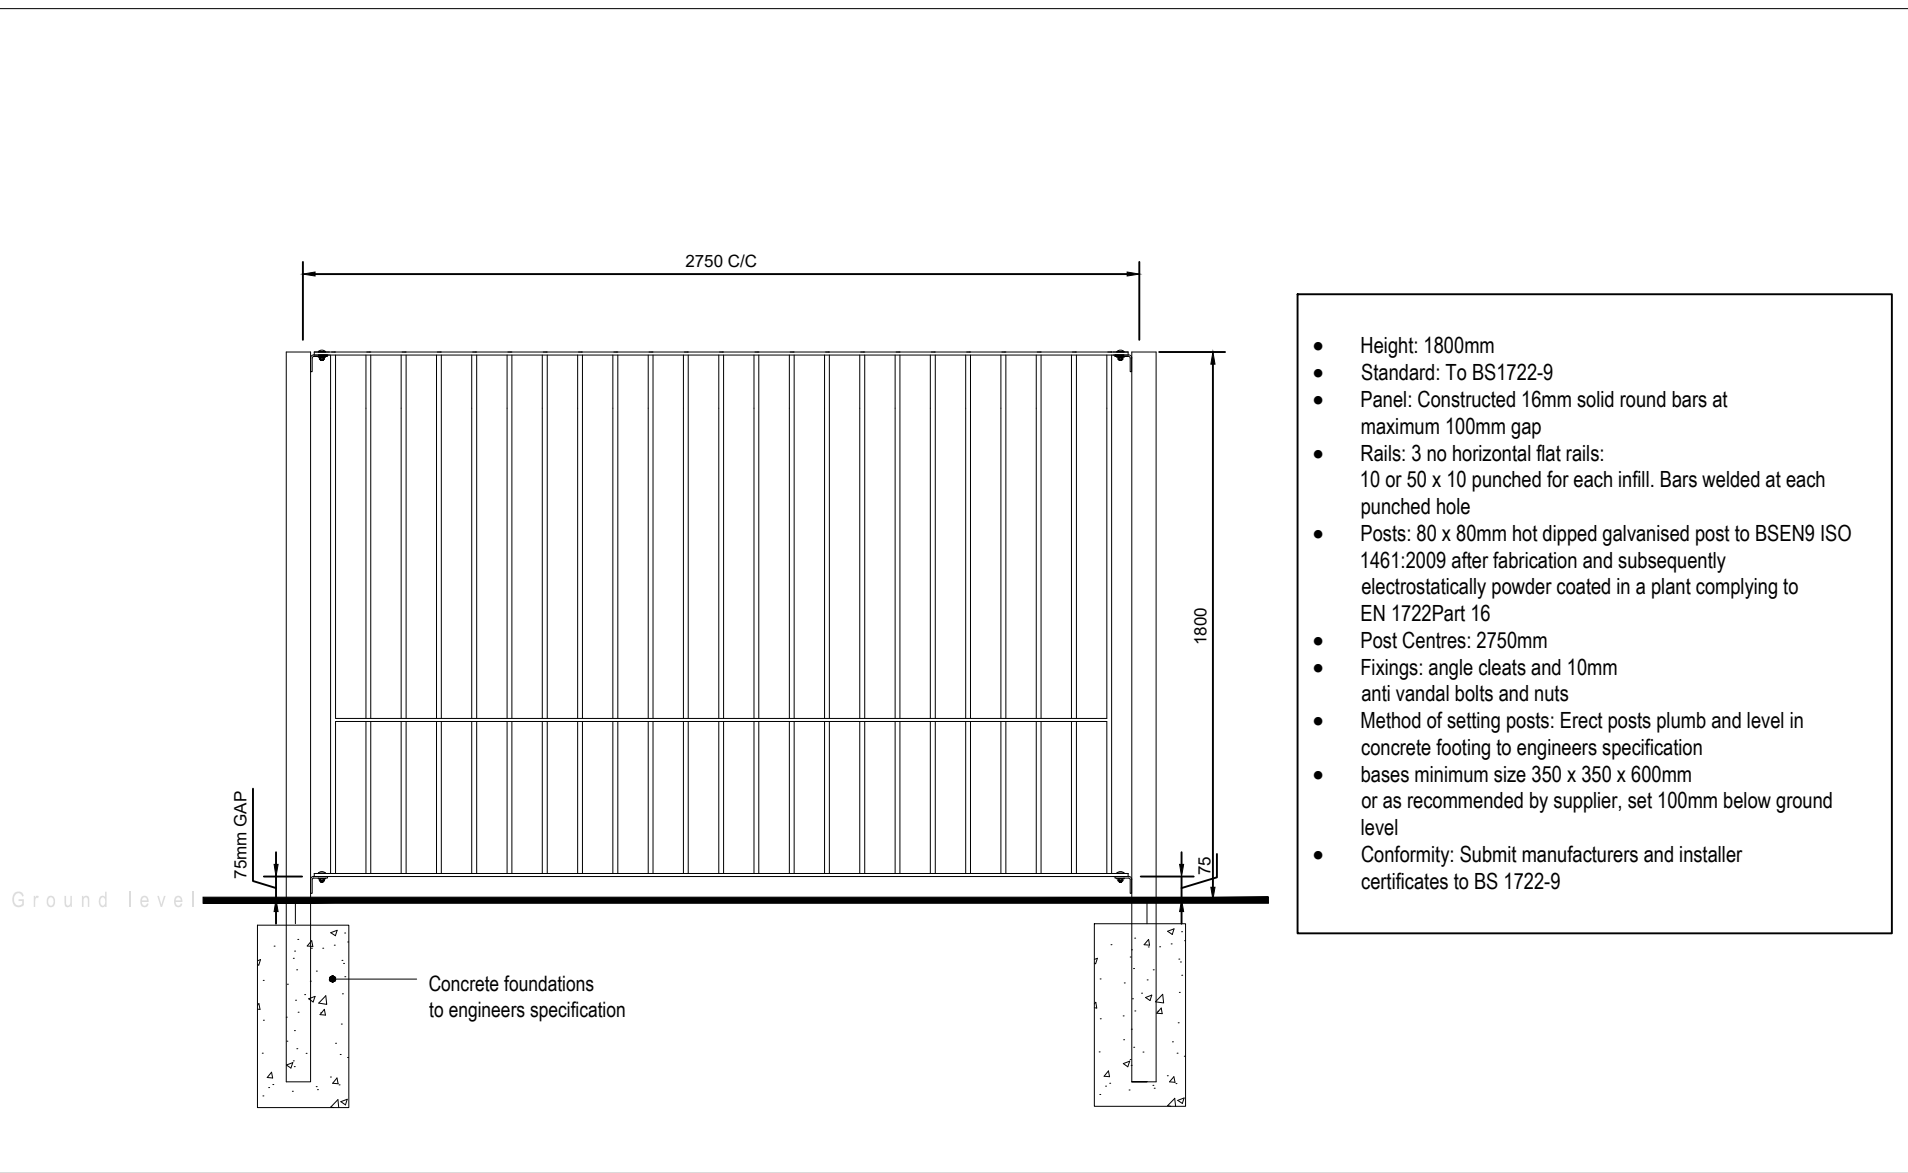

D05  
107  
Detail of 1.8m high boundary railing  
scale 1:25

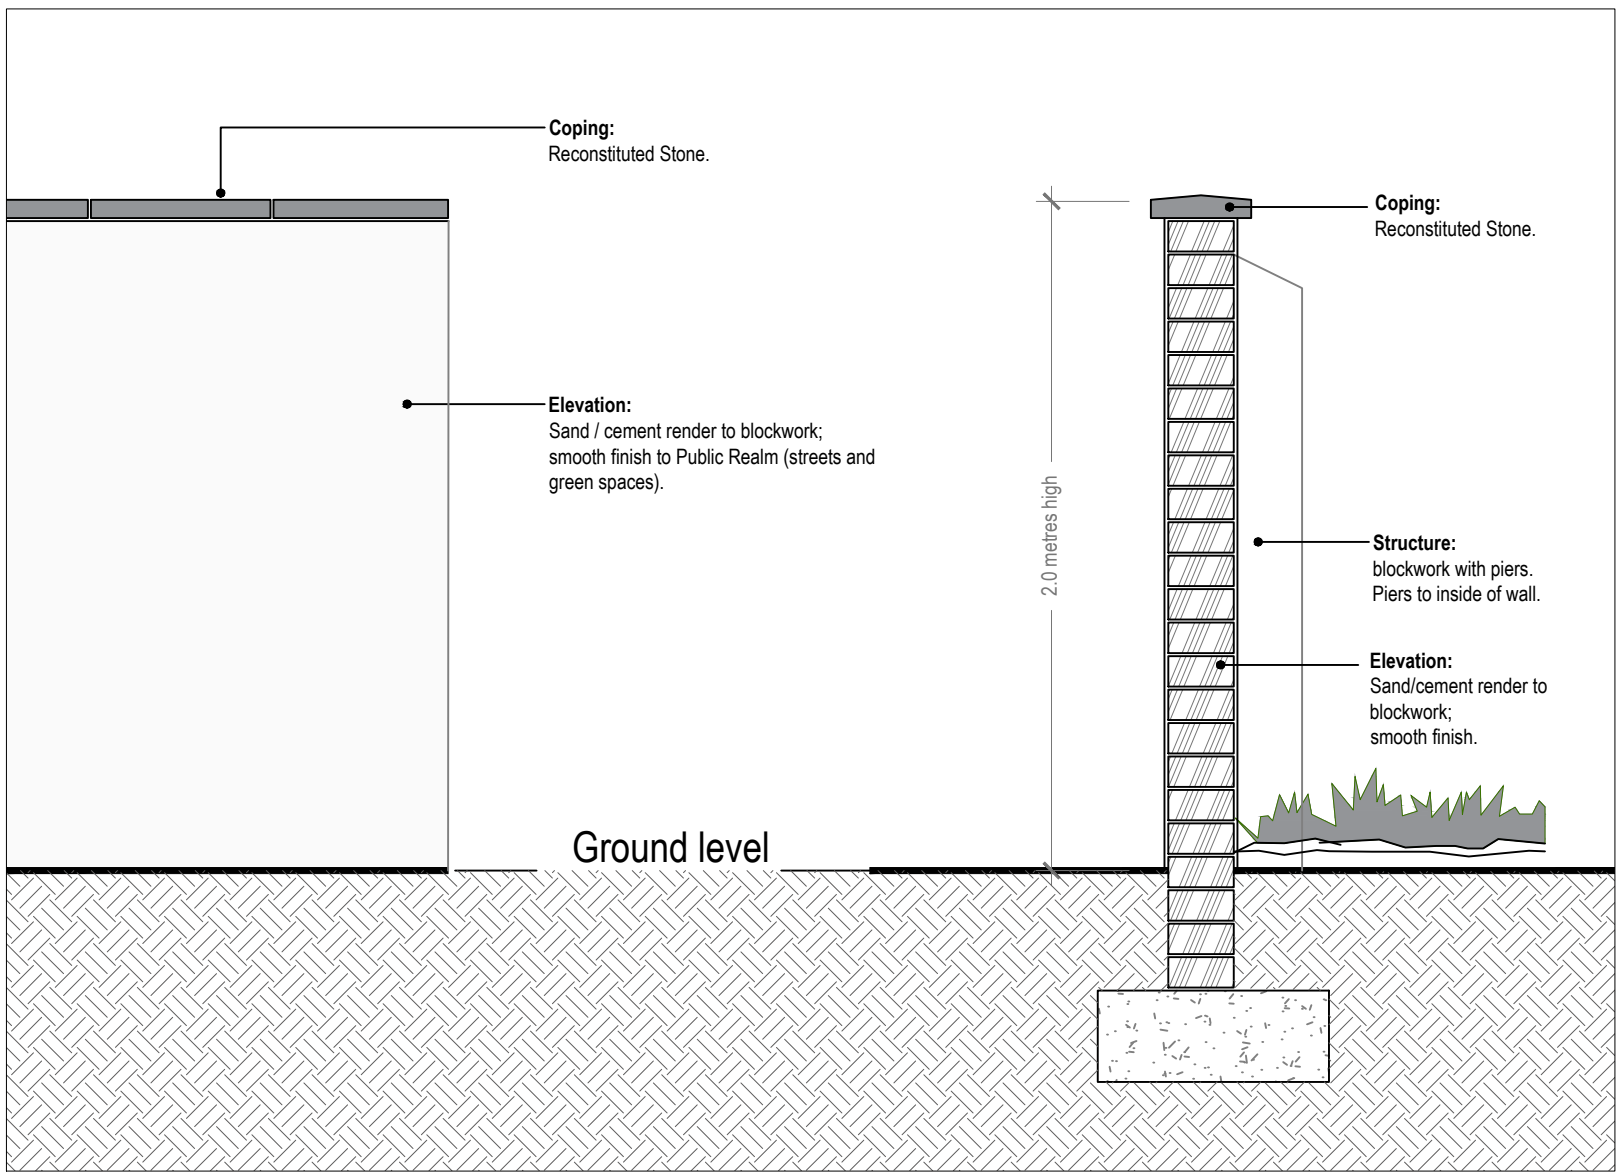

D02  
107  
Detail of 2.0m high blockwork wall with smooth render finish  
scale 1:25

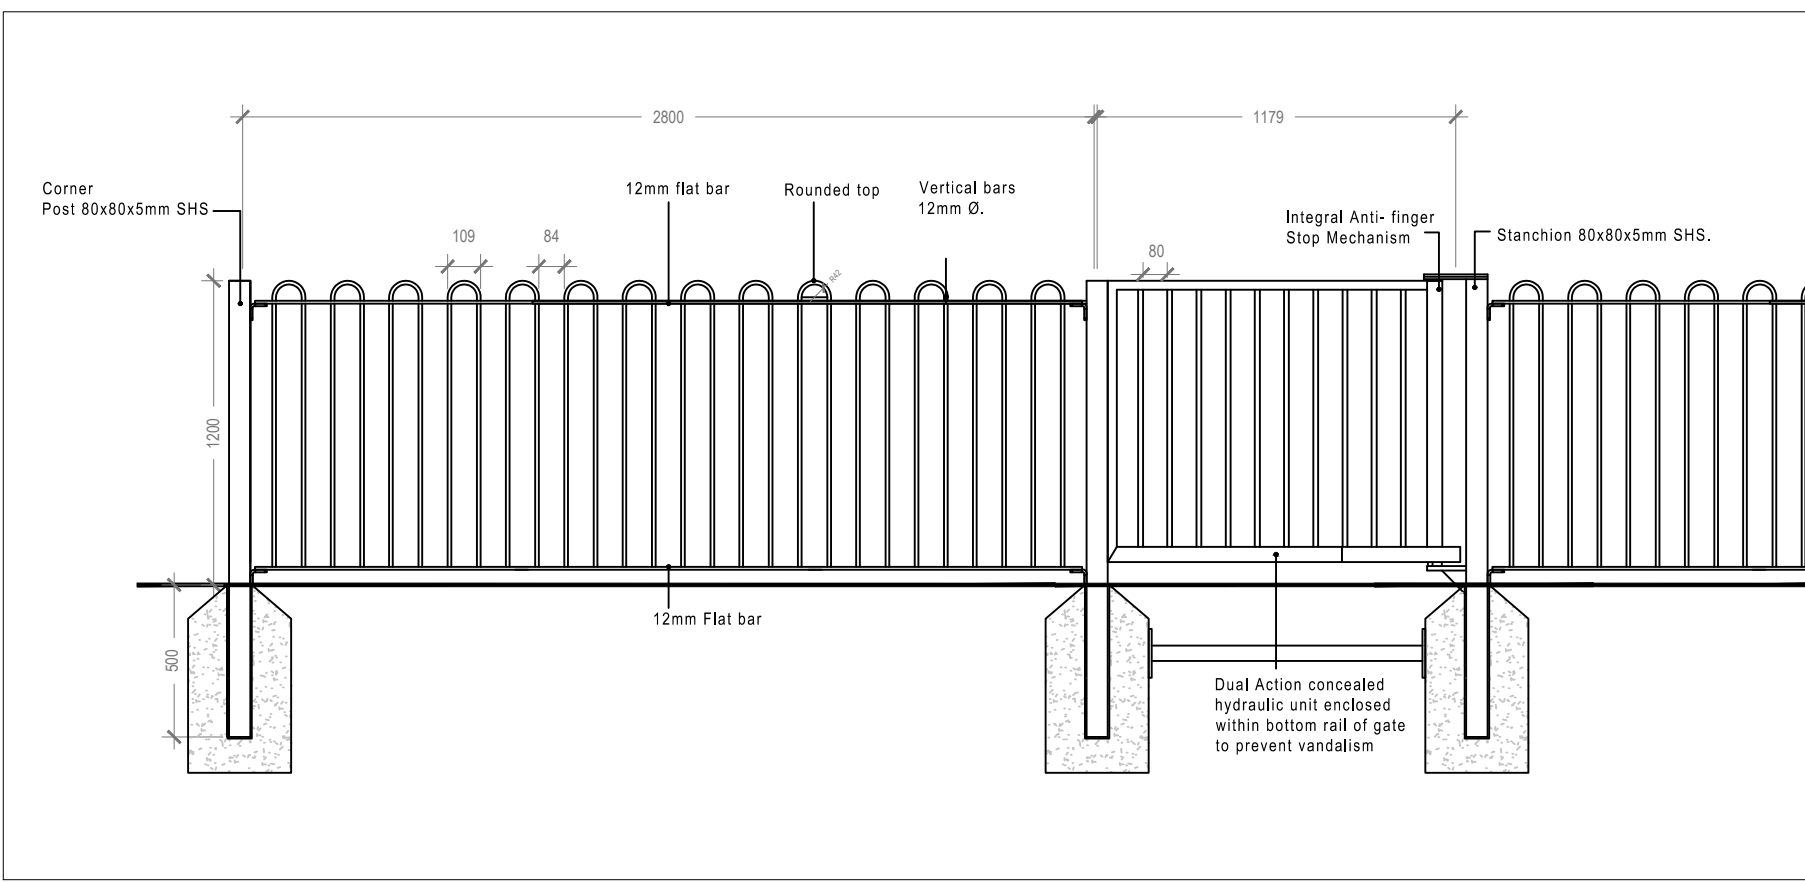

D04  
107  
Detail of 1.2m high bow top railing.  
scale 1:25



D06  
107  
Detail of 2.0m high concrete post and timber panel fence on top of retaining structure.  
scale 1:25

				THIS DRAWING IS COPYRIGHT ©
				DO NOT SCALE      figured dimensions only to be taken from this drawing
C	08.12.20	JMcC	Final Planning Issue	
B	05.11.20	JMcC	Issue For Comment	
A	23.10.20	JMcC	Issue For Comment	
rev	date	drawn	description	

j01	Res. Dev. at Cookstown, Enniskerry for Cairn Homes Properties Ltd.	Scales	As Shown@A1	Status				PLANNING		
		Date	08.12.20	Drn	JMcC	Chd	KF	Passed		
j03	Boundary Treatment Details	Job No.	370	Drawing No.	107				Rev.	C
		Kevin Fitzpatrick   Landscape Architecture								
		4 Main Street Raheny Dublin 5 E- info@kfia.ie W- www.kfia.ie								