



Ground Floor Layout

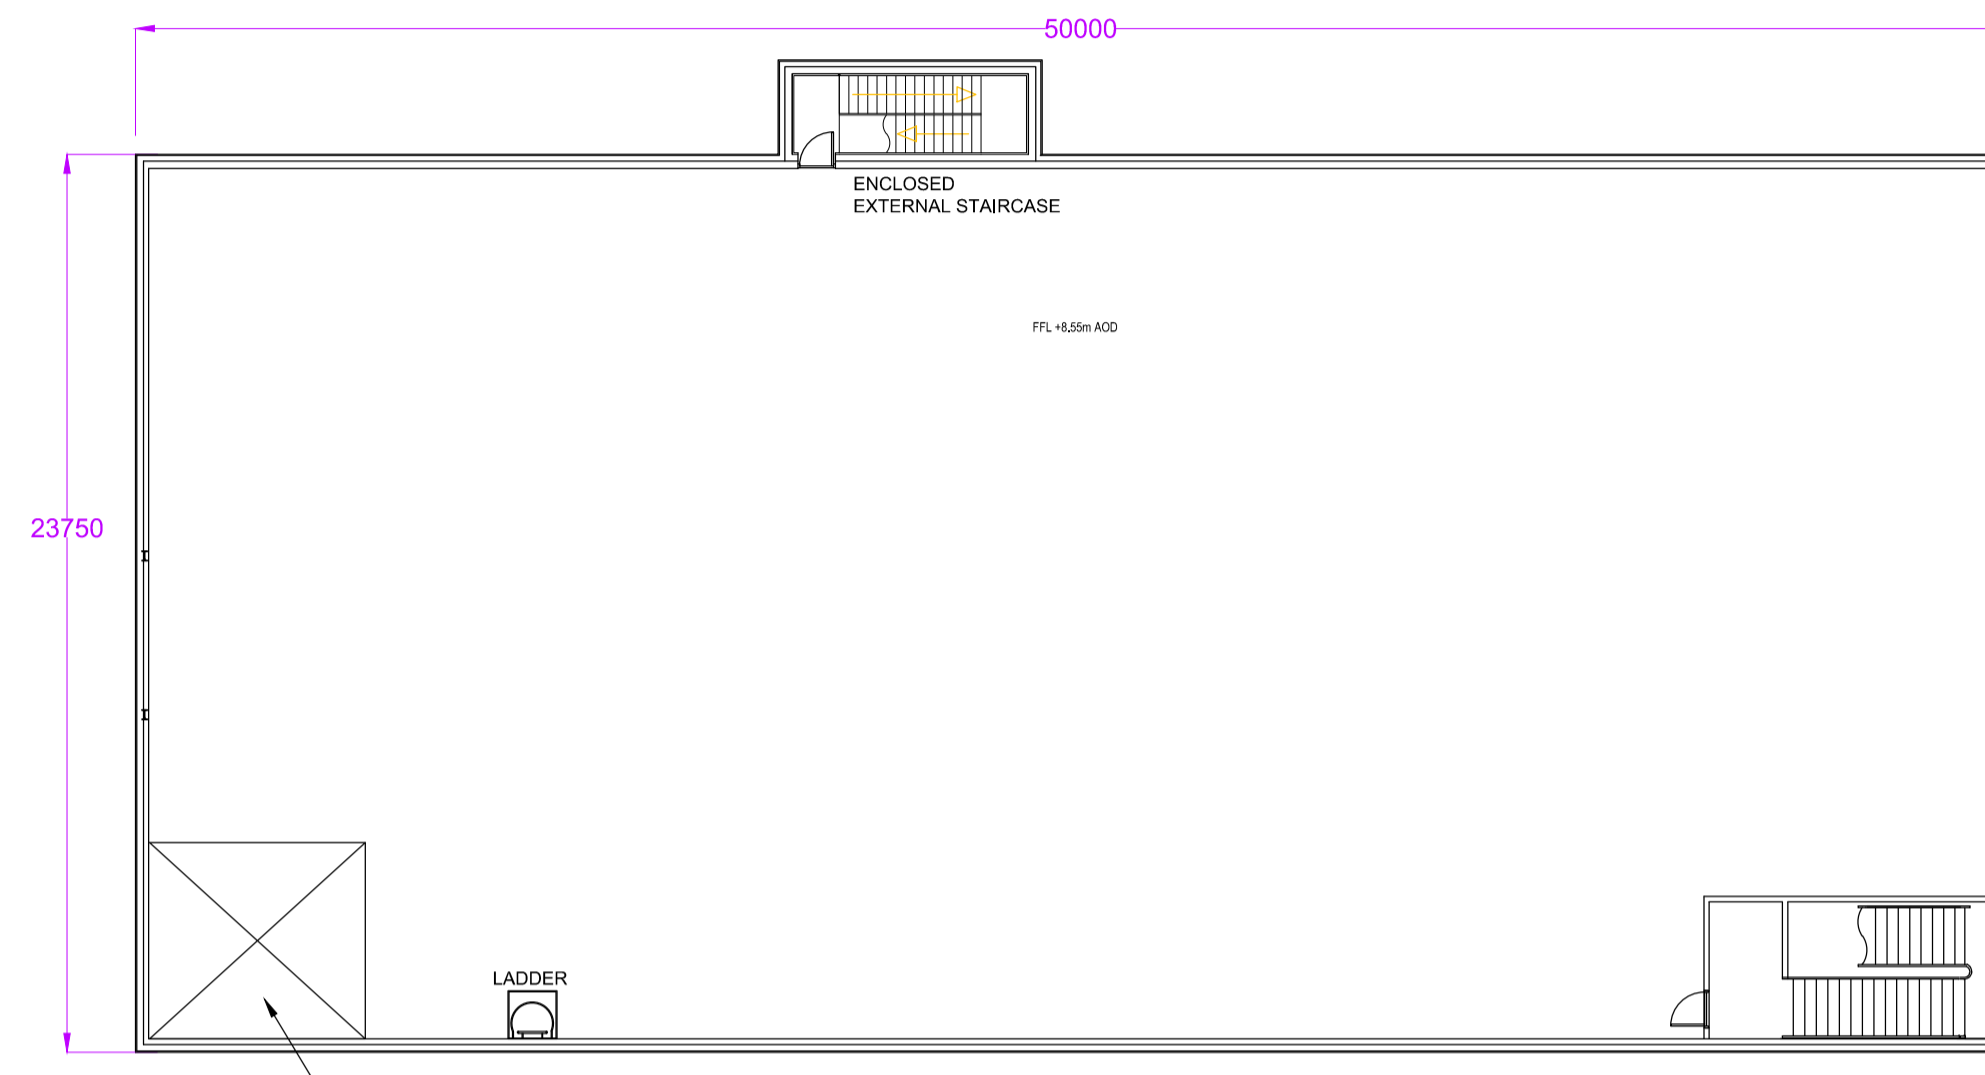

1st Floor Layout

VOID AREA, FOR CRANE LIFTING OF SWITCHGEAR FROM GROUND FLOOR. OPENING TO BE SUFFICIENTLY SIZED TO ALLOW INSTALLATION/REPLACEMENT OF SWITCHGEAR COMPONENTS.

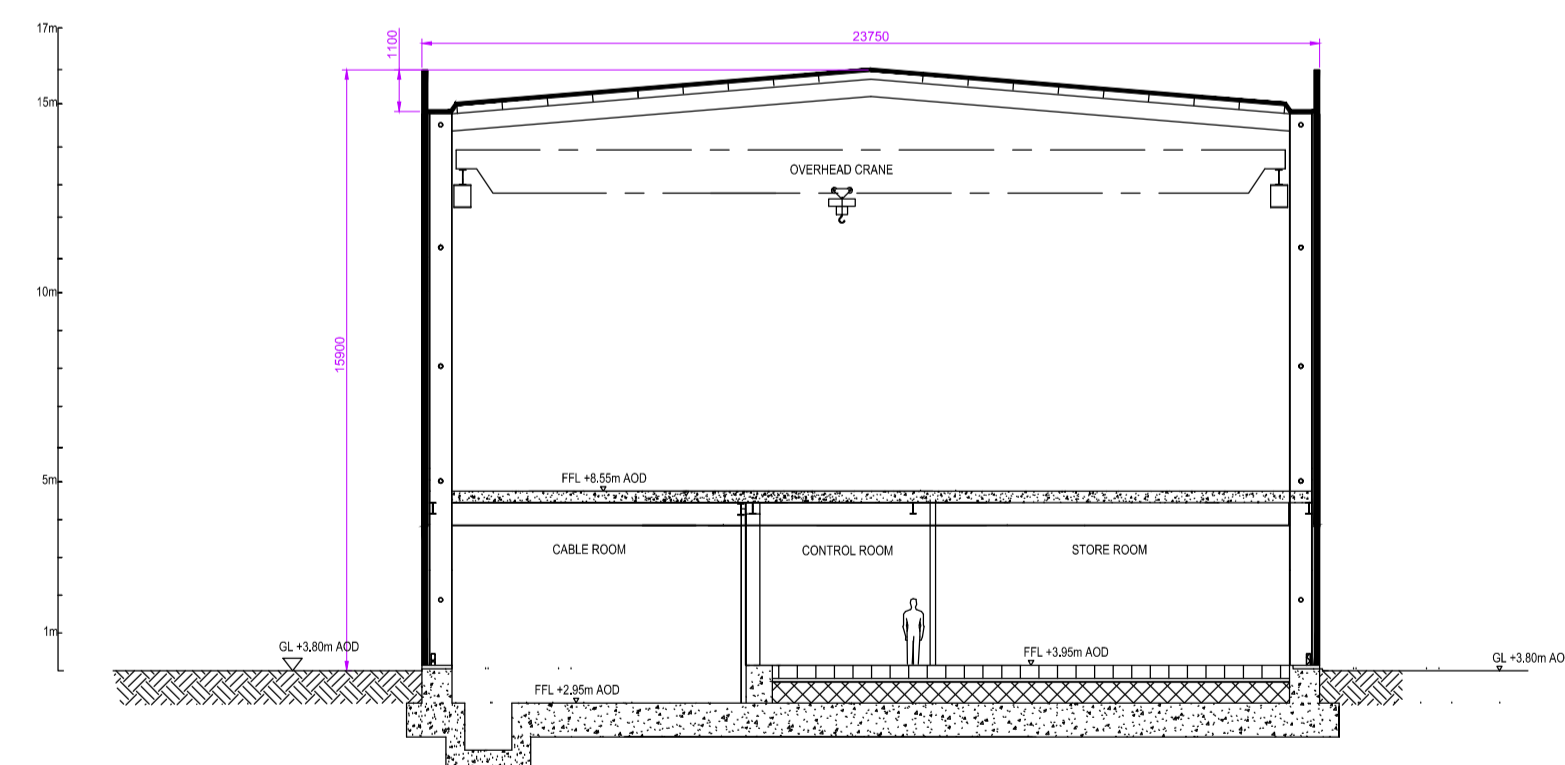

Cross Section

Rev	Date	By	Chkd	Appd
PL1	22.03.21	SB	SO'S	MW

**ARUP**

One Albert Quay  
Cork, Ireland  
Tel: +353 (0)21 422 3200  
www.arup.com

Client  
Sure Partners Limited

Design Consultant  
**AECOM**

Project Title  
Arklow Bank Wind Park  
Phase 2  
Onshore Grid Infrastructure

Drawing Title  
Connection GIS Building  
GA

Scale at A1  
1:200

Role  
Civil

Suitability  
Planning

Arup Job No  
**271715-00**

Rev  
**PL1**

Name  
**ONS-BD-101**