

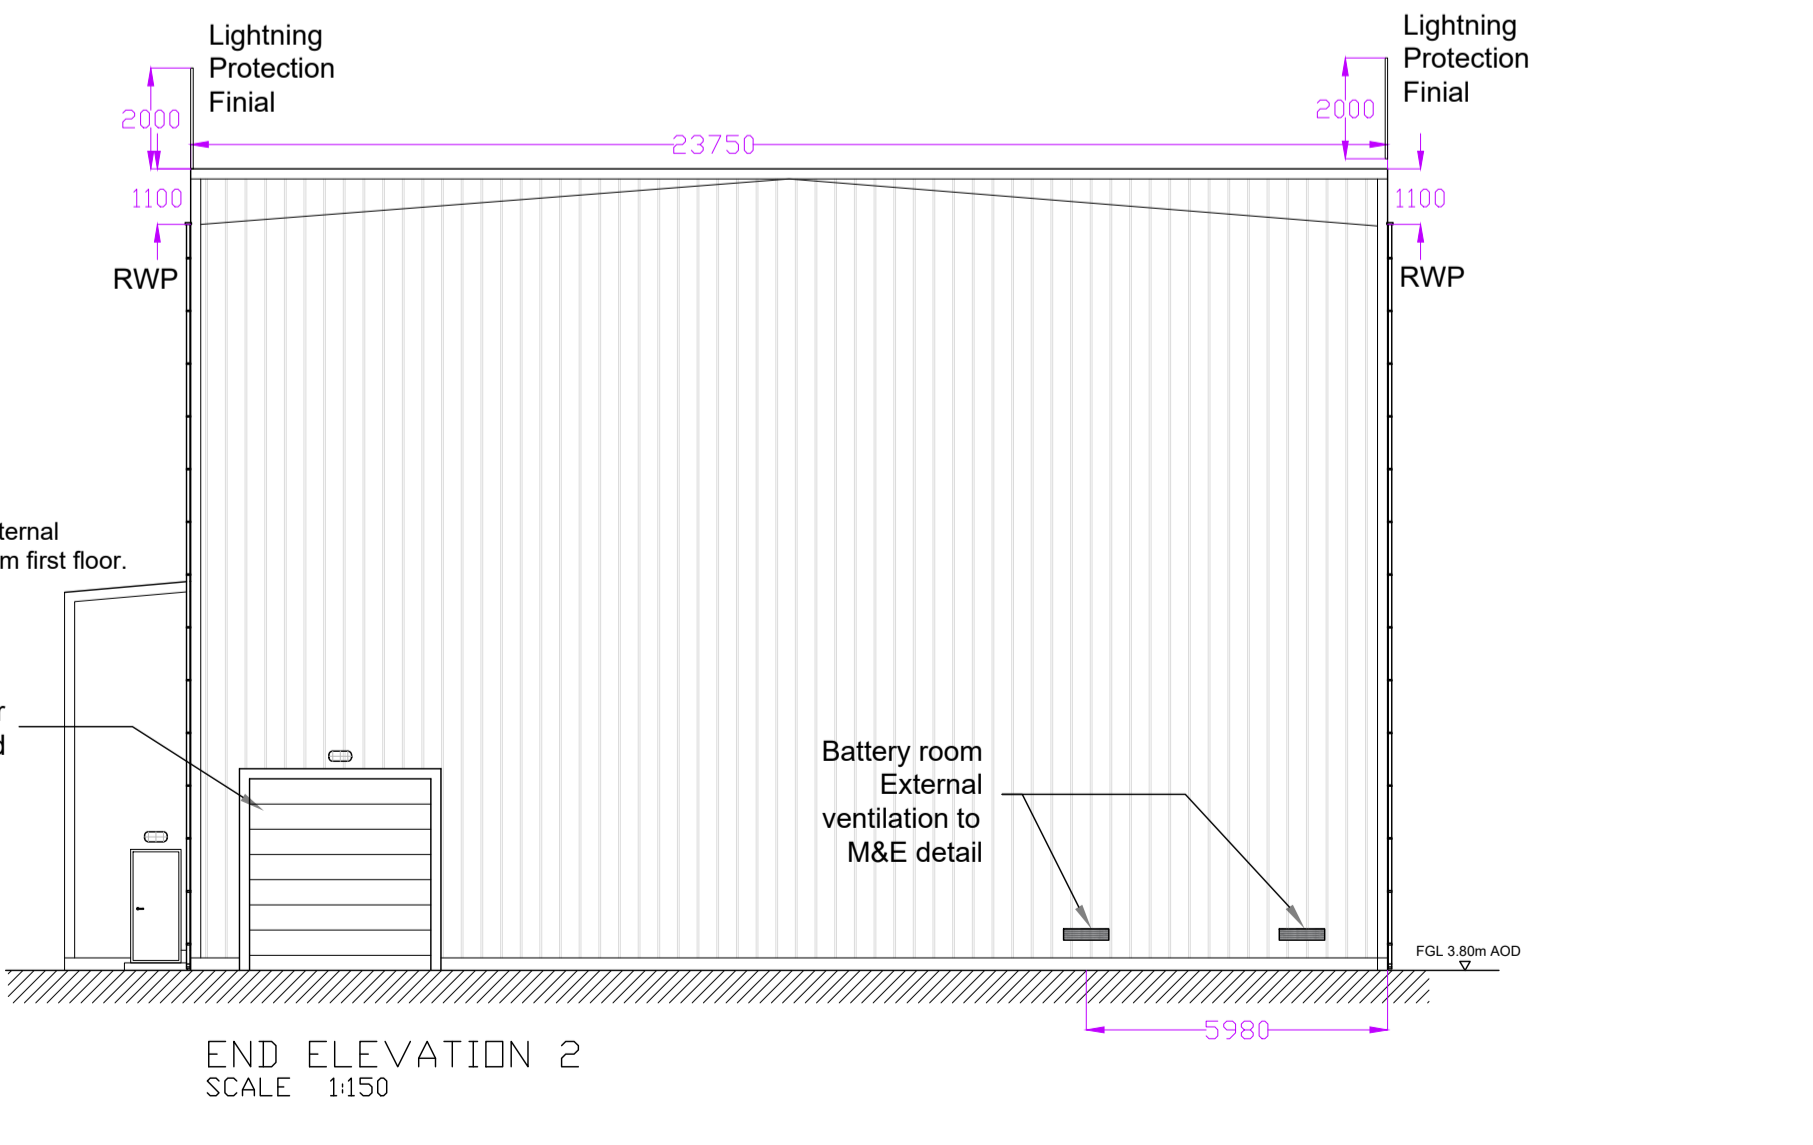
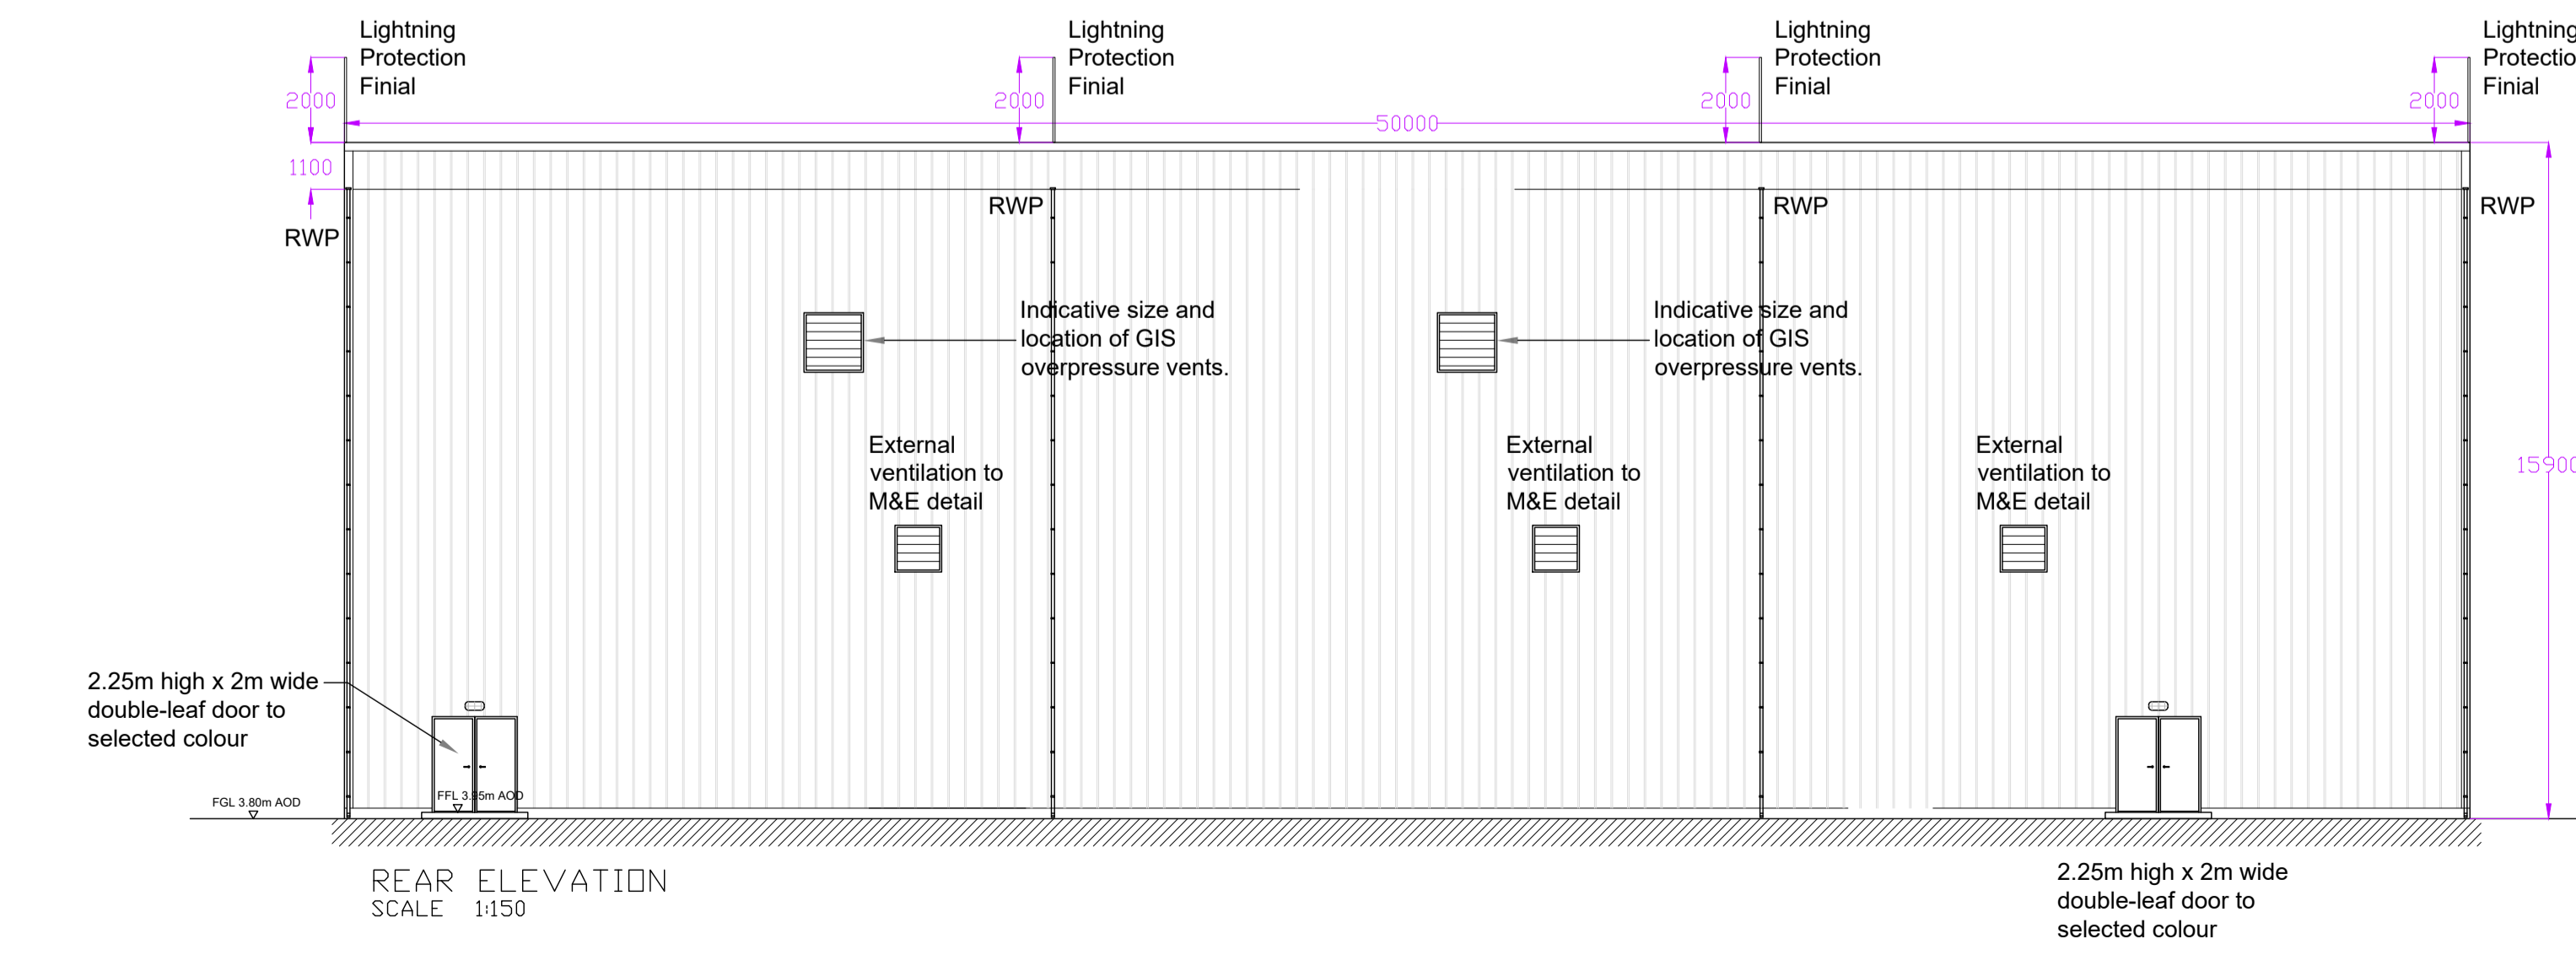


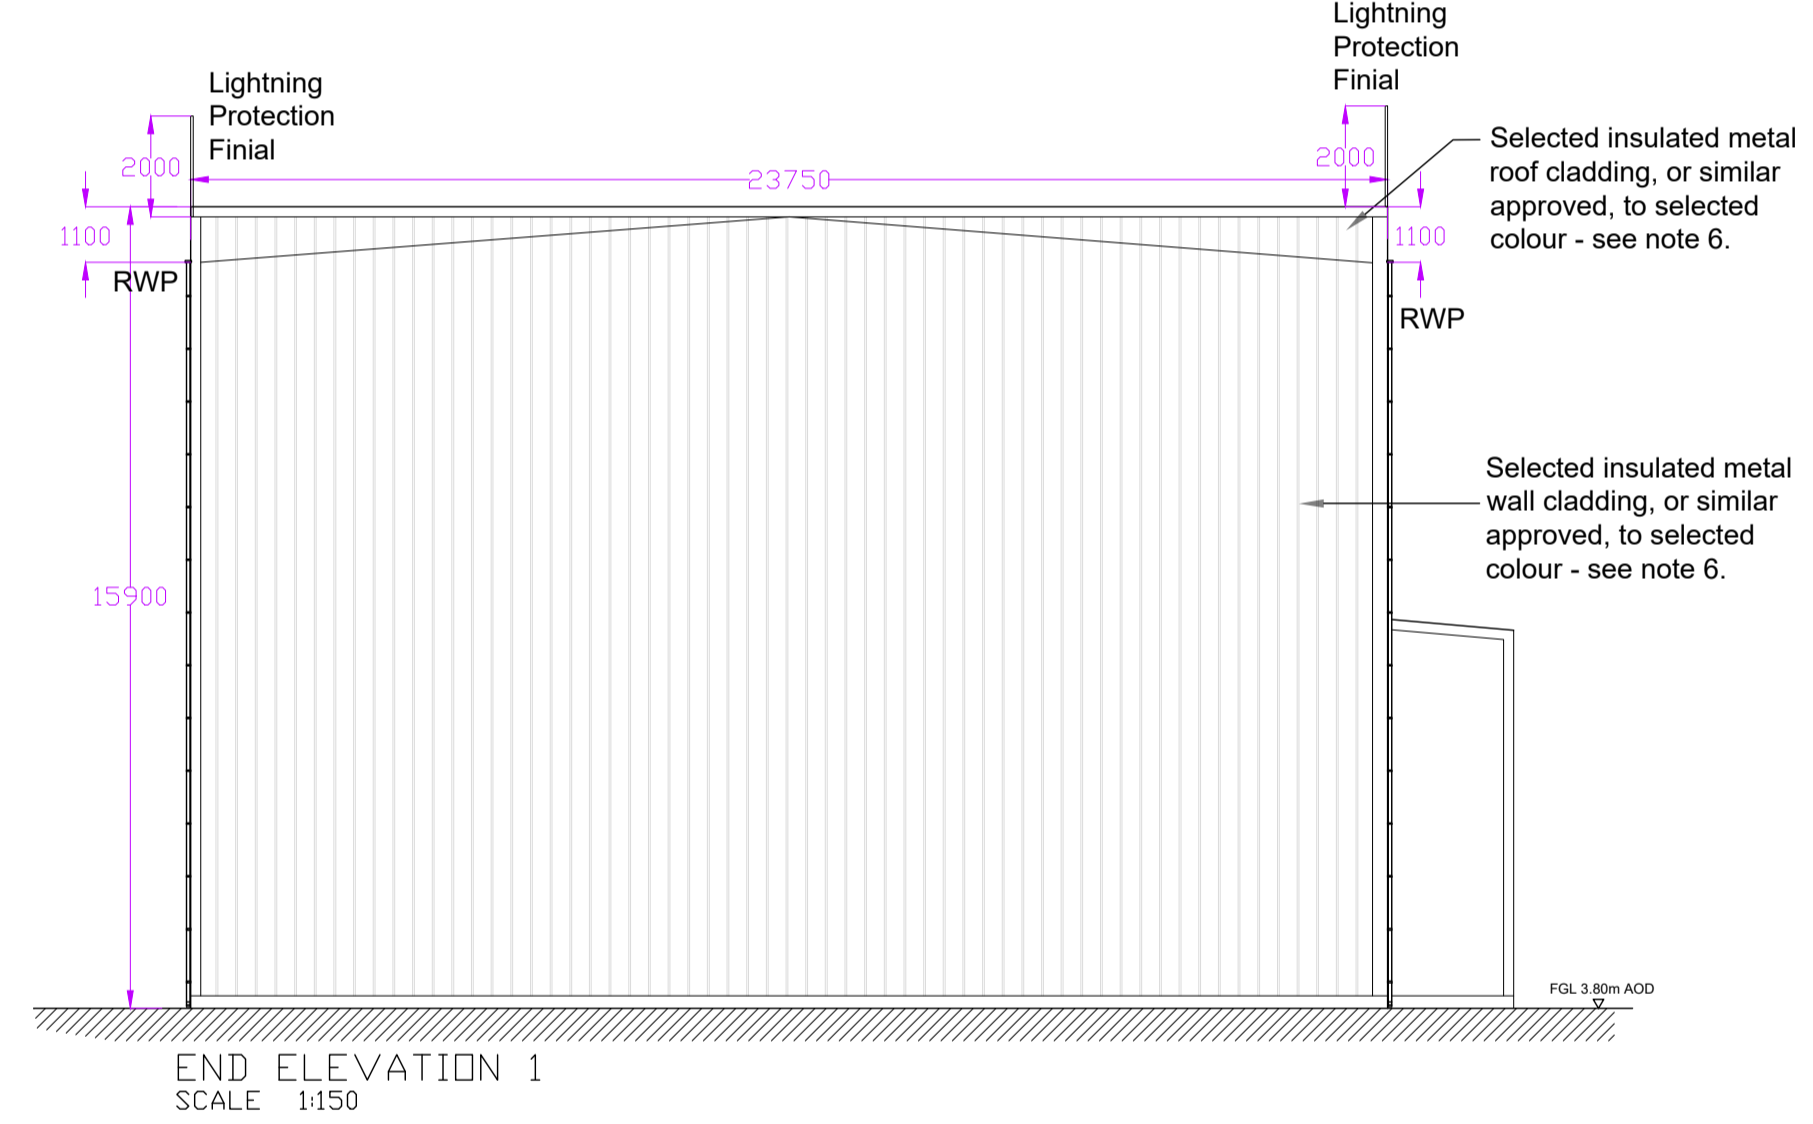

Selected insulated metal roof cladding, or similar see note 6.

AOV

Roof hatch

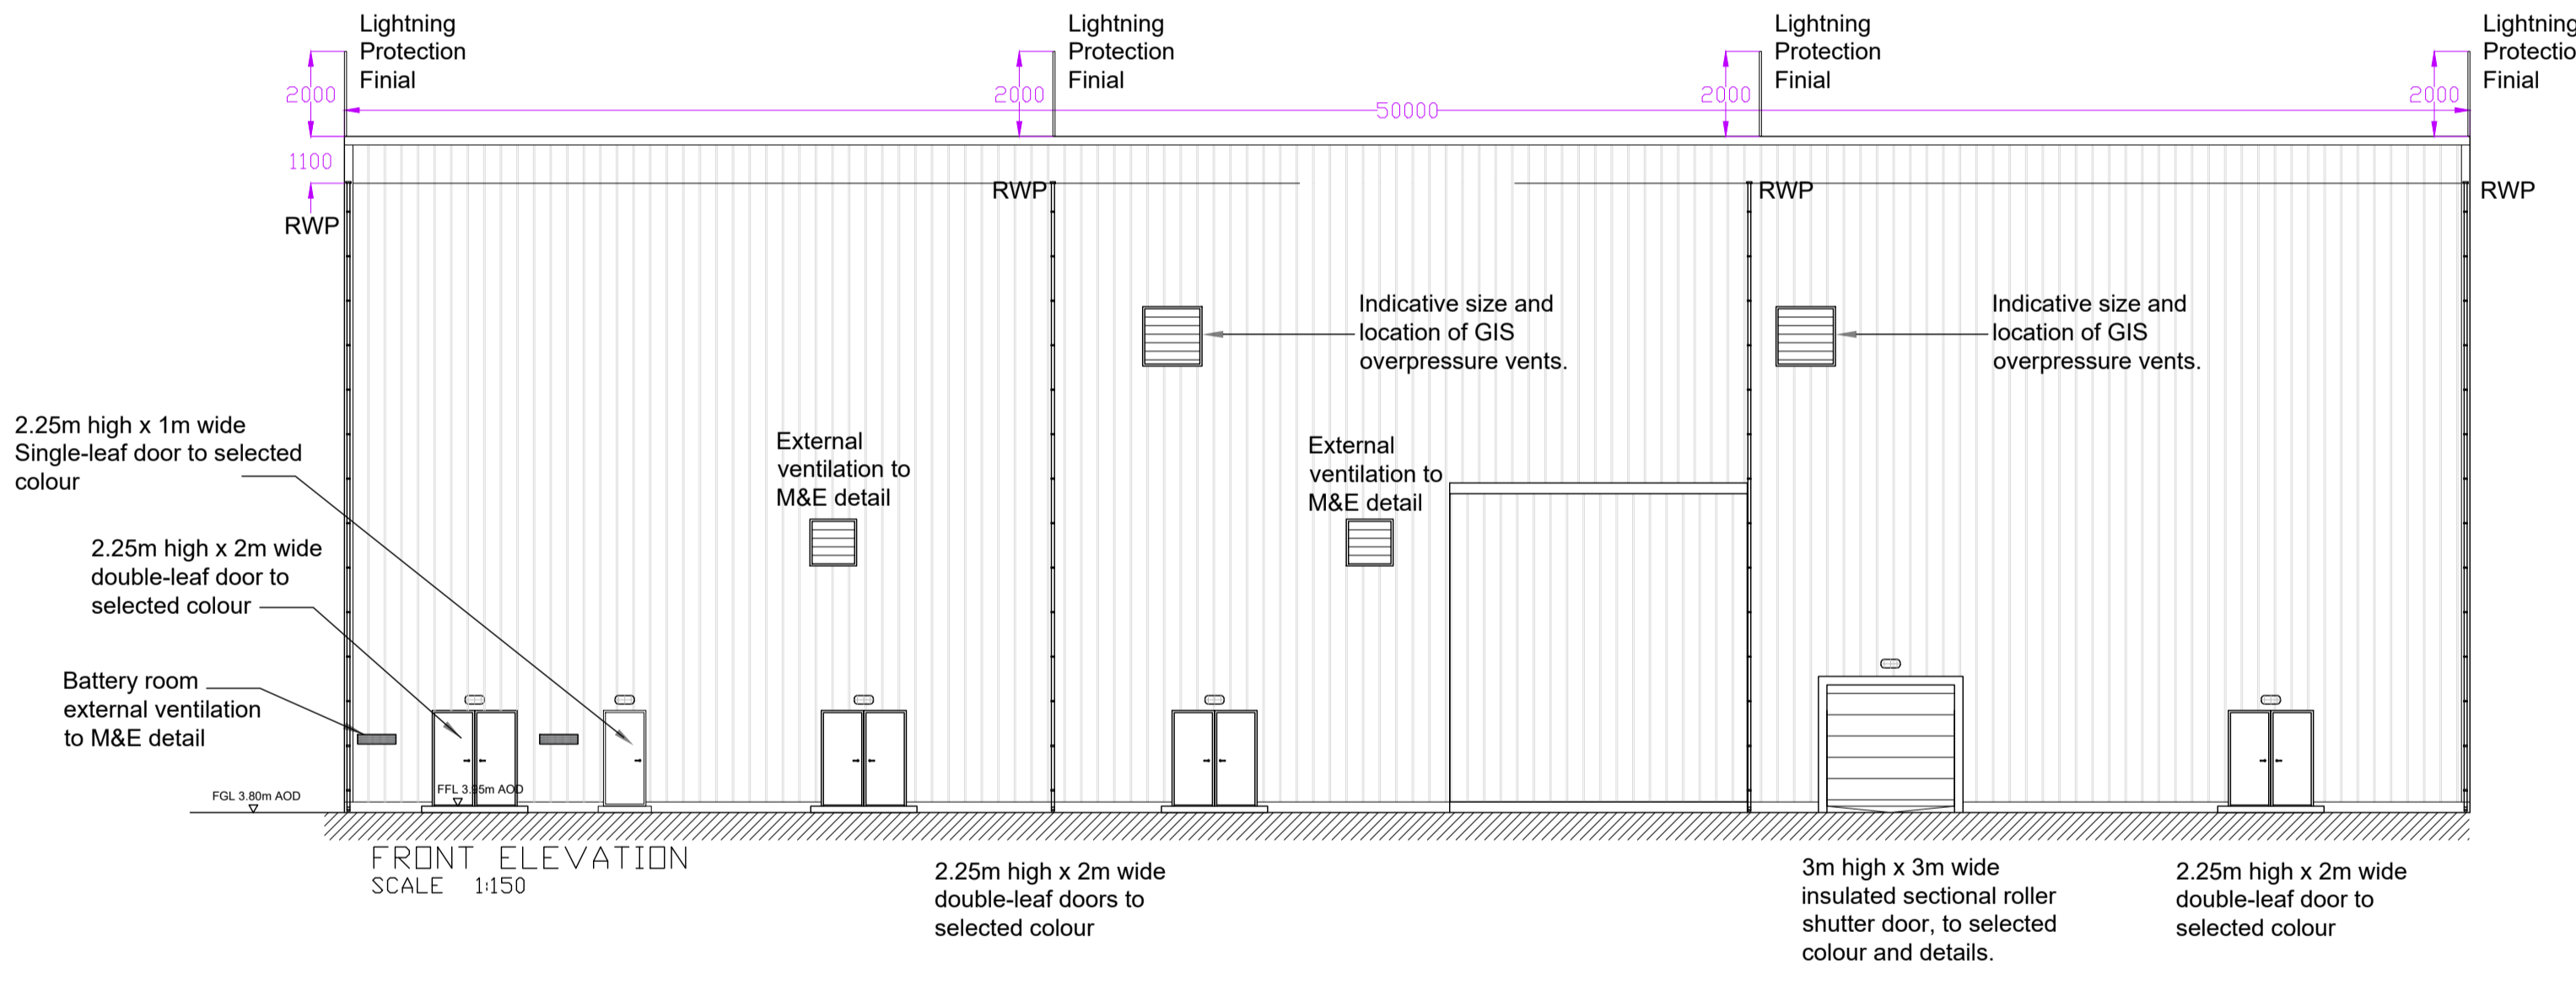

Rev	Date	By	Chkd	Appd
PL1	22.03.21	SB	SO'S	MW

ARUP

One Albert Quay
Cork, Ireland
Tel +353 (0)21 422 3200
www.arup.com

Client
Sure Partners Limited

Design Consultant
AECOM

Project Title
**Arklow Bank Wind Park
Phase 2
Onshore Grid Infrastructure**

Drawing Title
**Connection GIS Building
Elevations**

Scale at A1
1:150

Role
Civil

Suitability
Planning

Arup Job No
271715-00

Rev
PL1

Name
ONS-BD-102